


ÁGENT

A

B

C

D

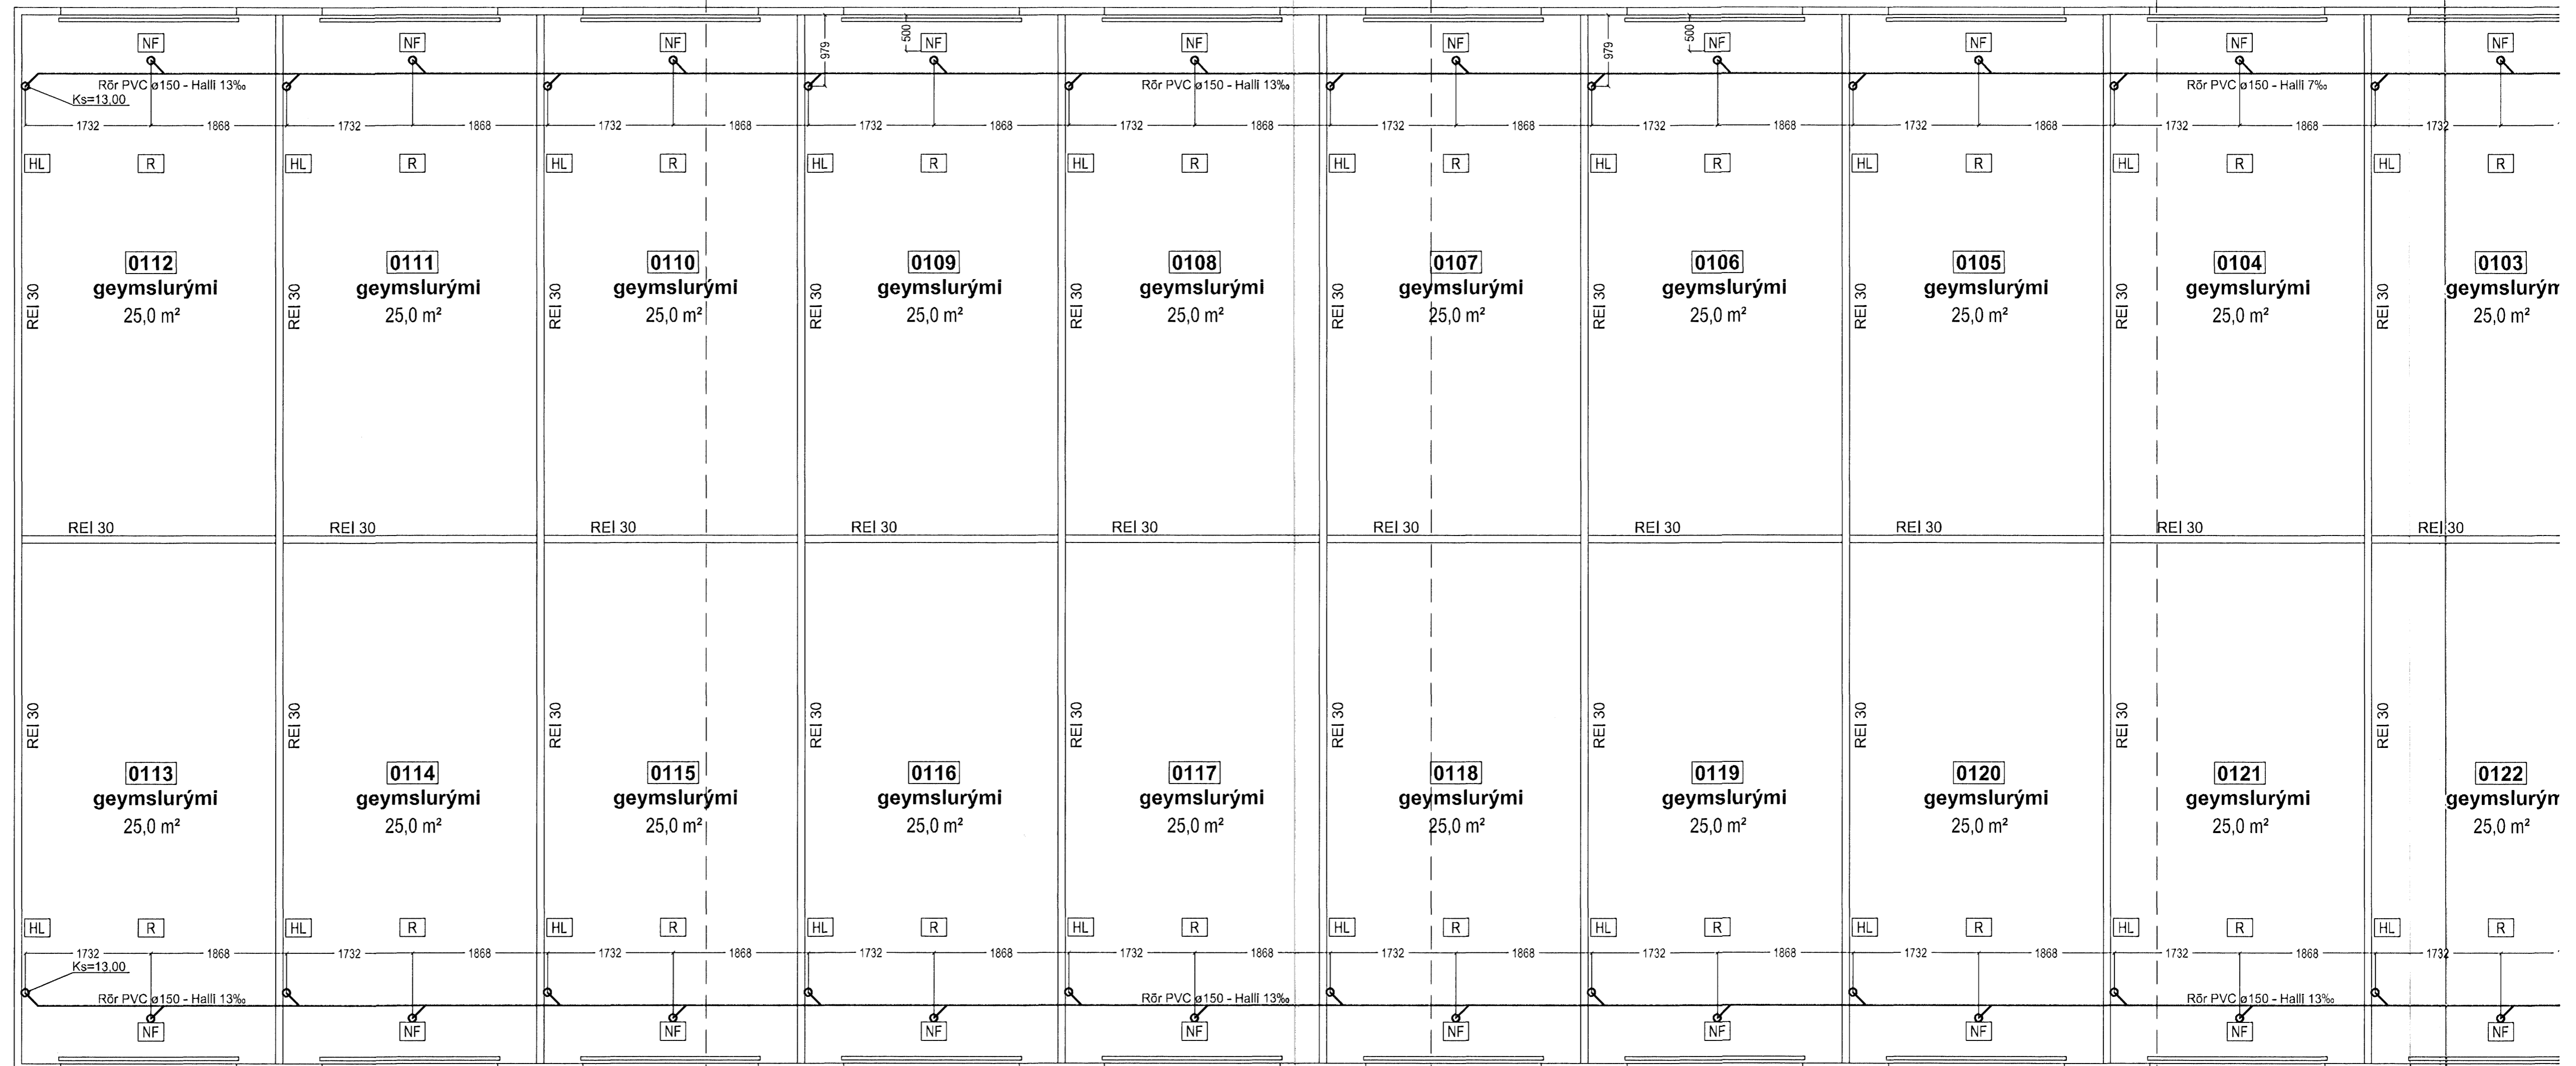


A

B

C

D

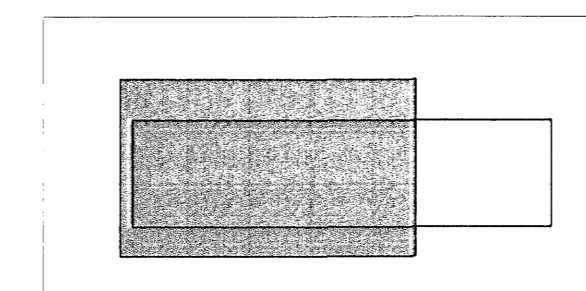

Byggingaútlitir Hafnarfjarðar
Alfreitt Dani
18. Jún. 2005

Sjá skýringar á P202

<p>Verkfræðistofan Höfn Bólholti 6, 105 Reykjavík</p>	<p>Móhella ehf</p>	<p>Móhella 4e Hfn</p>
<p>Sýslingur Pósthússins Sýslingur Pósthússins Sýslingur Pósthússins</p>	<p>12.08.05</p>	<p>Grunnlagnr Grunnmynd Hús d</p>
<p>1:50</p>	<p>P201</p>	<p>05-115</p>