


ÖGILT

A

B

C

D

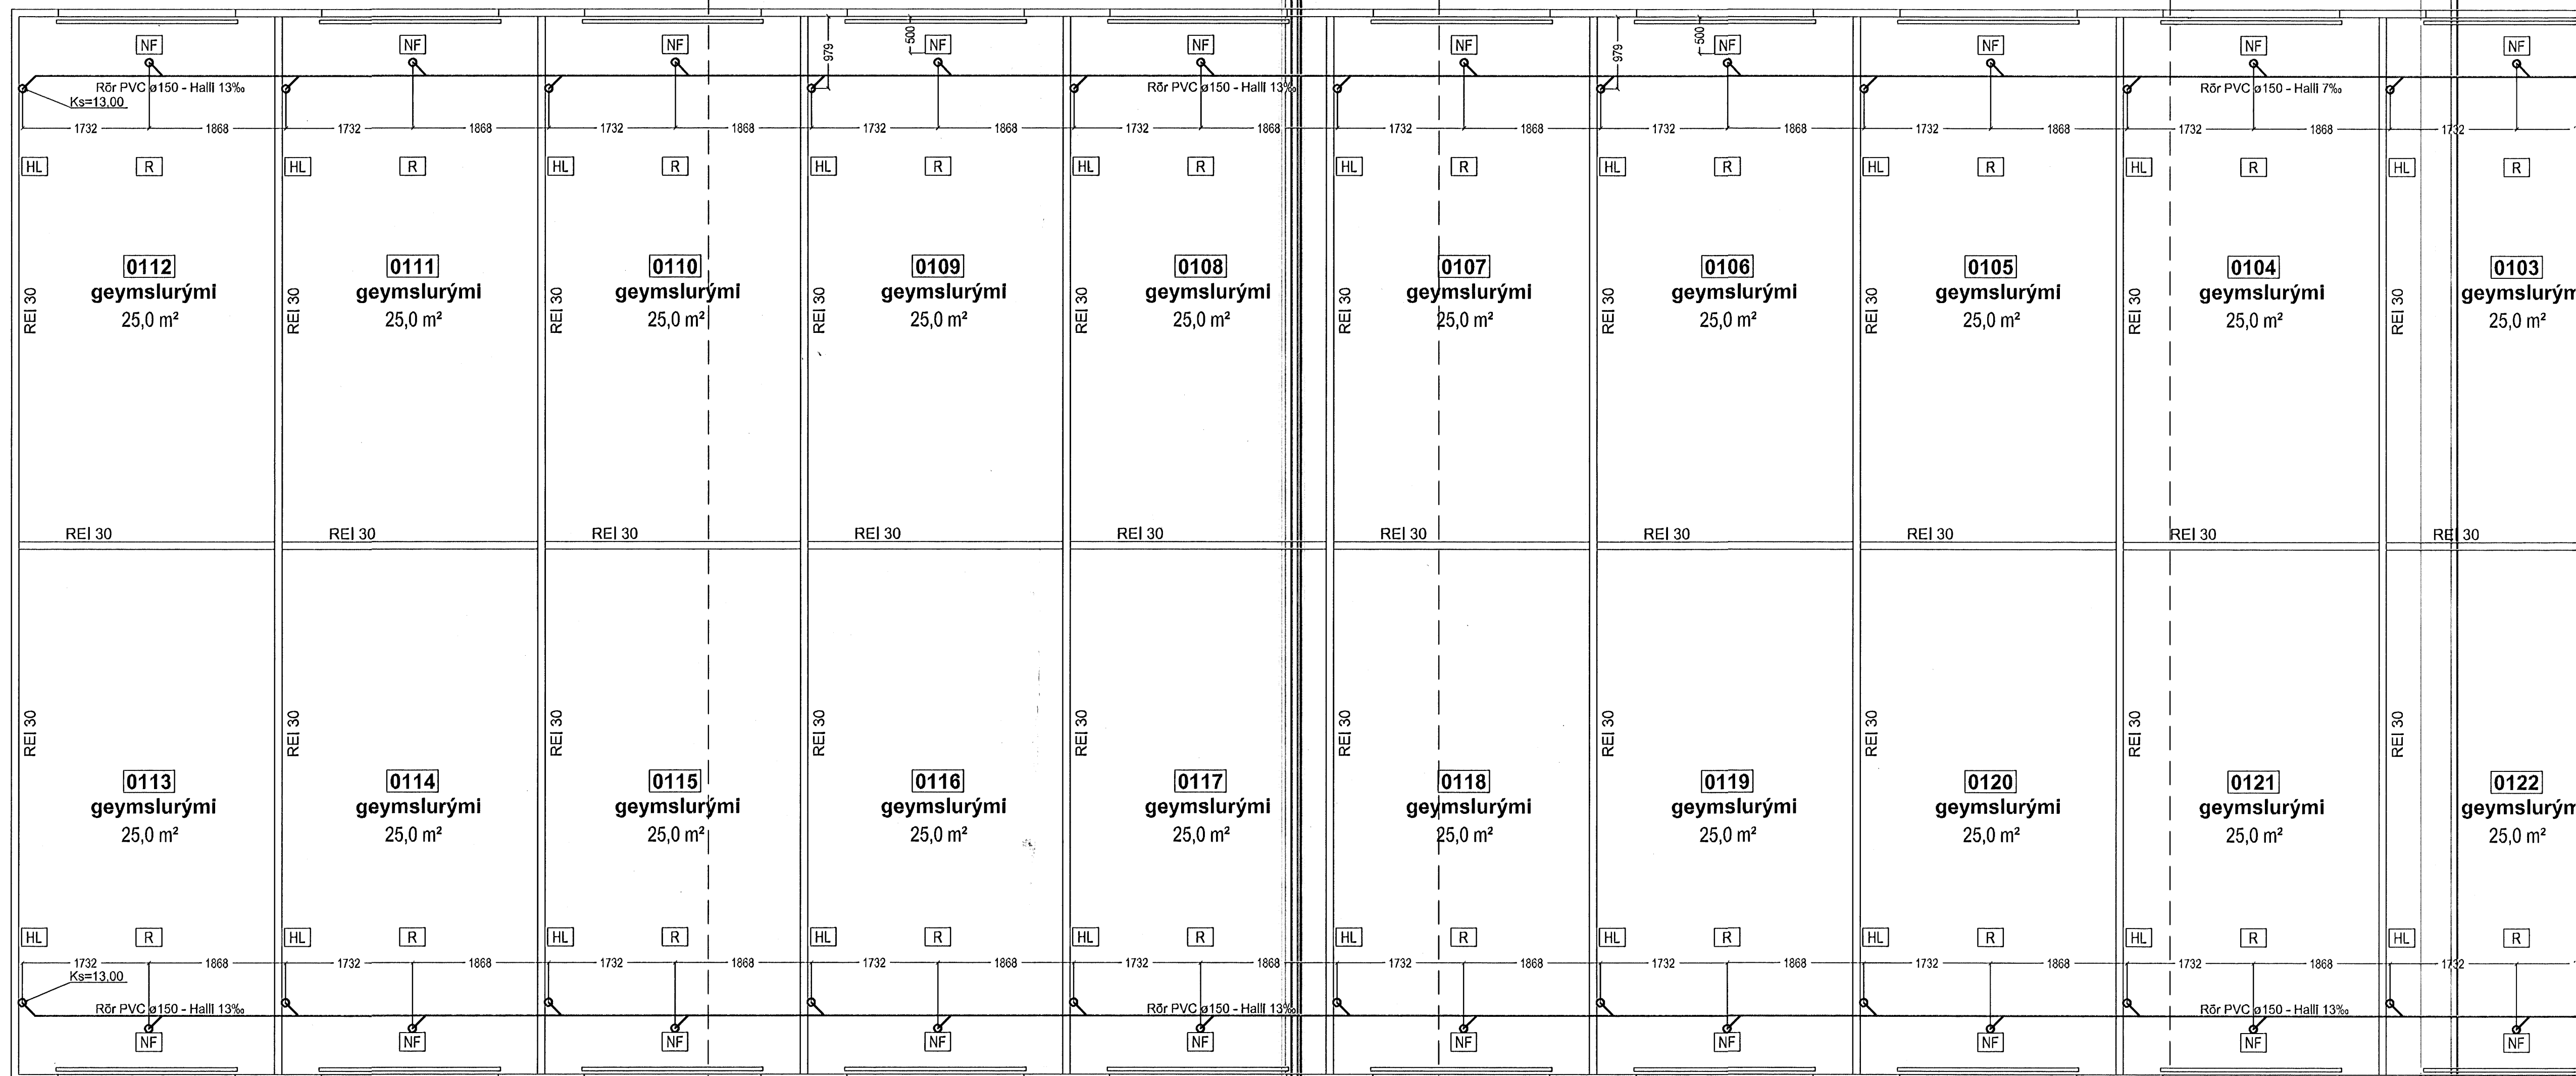


A

B

C

D

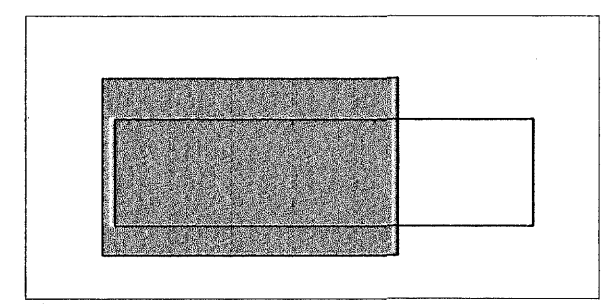

Byggingáttultrú
Algreitt þann
18. AUG. 2005

Sjá skýringar á P202

Verkfræðistofan Höfn Bolhóli 6, 105 Reykjavík Spáningur Pósteiðsáson Spáningurverfræðingur Sími 5333269	Mòhella ehf 12.08.05 1:50 Bændik Gétar Ástundsson Bændik Gétar Ástundsson	Mòhella 4e Höfn Grunnlagnr Grunnmynd Hús d	P201 05-115
---	---	--	----------------