




STÁLBITI MKV. 1:20 4 STK.

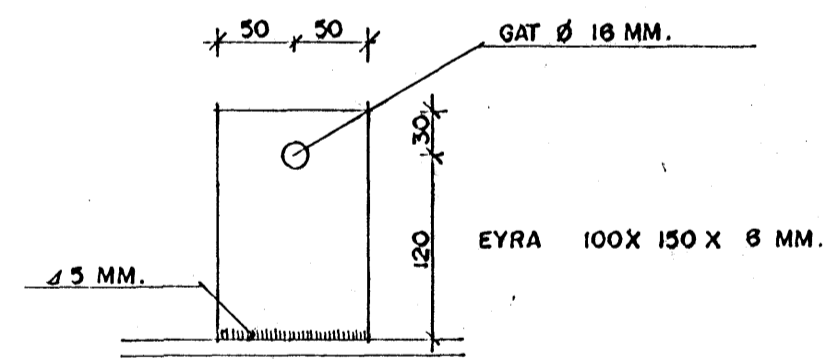

ÁSODIN EYRU MKV. 1:5. 192 STK.

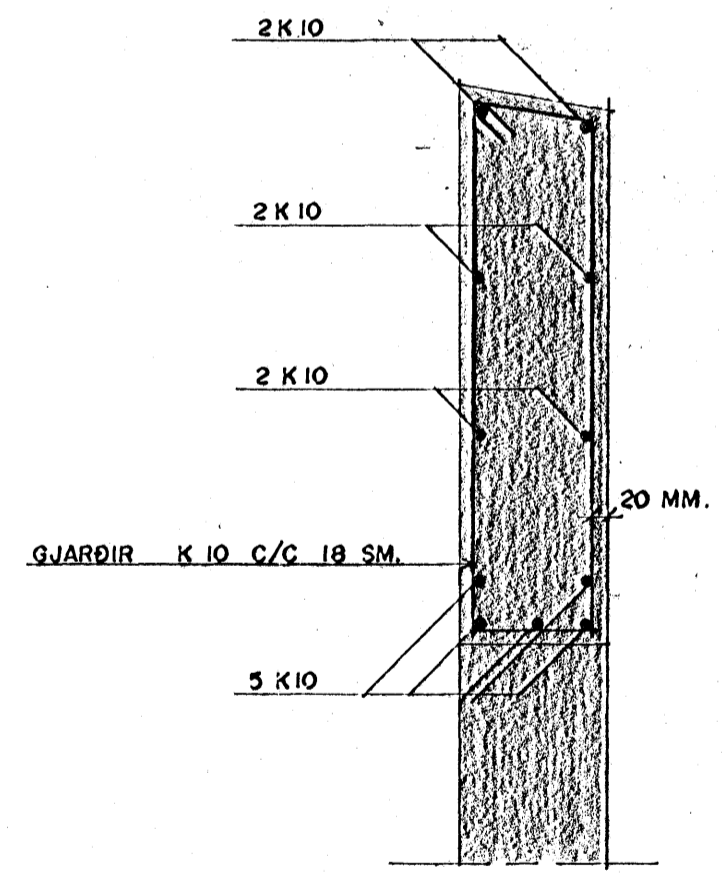

BITI YFIR HURDARÖPUM MKV. 1:10

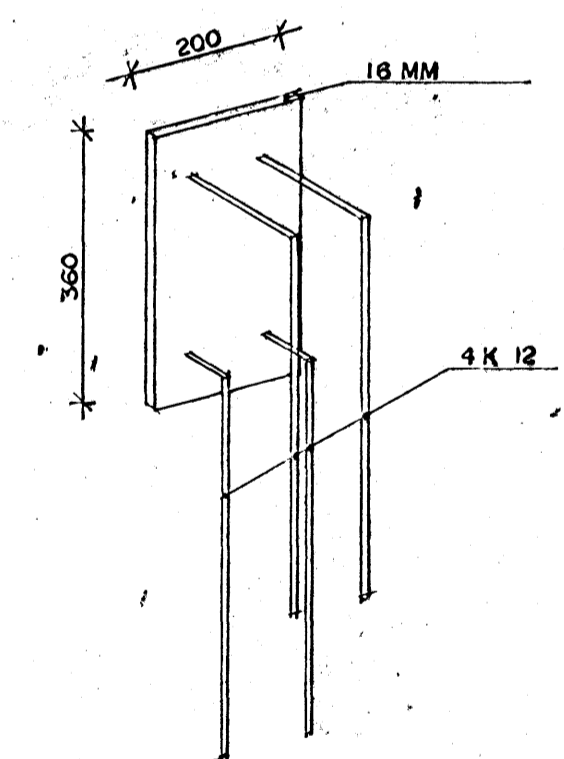

ÍSTEYPT STÁLPLATA MKV. 1:10

Byggingatillit Havnarjarðar  
Algreitt þann  
09 JUNN 1995  
Sigurbjartur Halldórsson

*Handwritten signature and initials*