




SÚLA S 1.1. 1:20

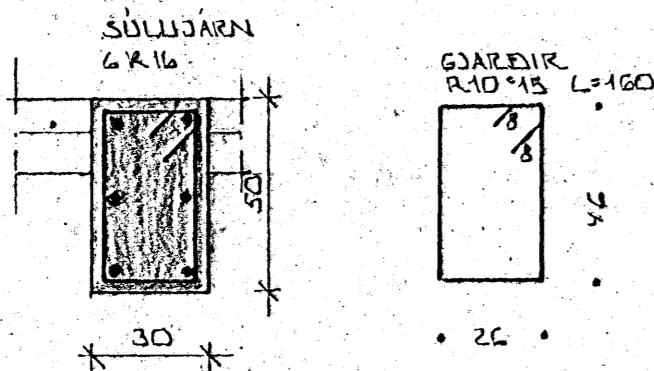


SÚLA S 1.2. 1:20

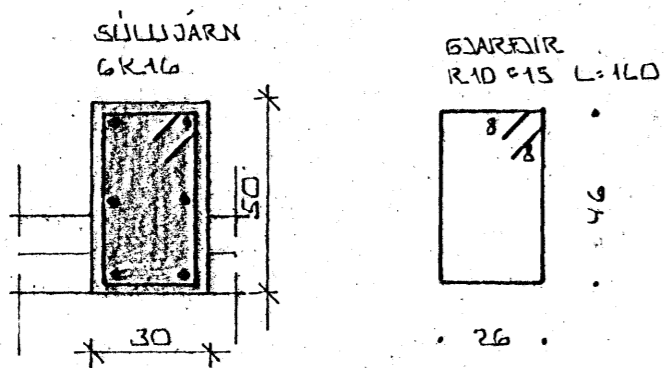


SÚLA S 1.3. 1:20

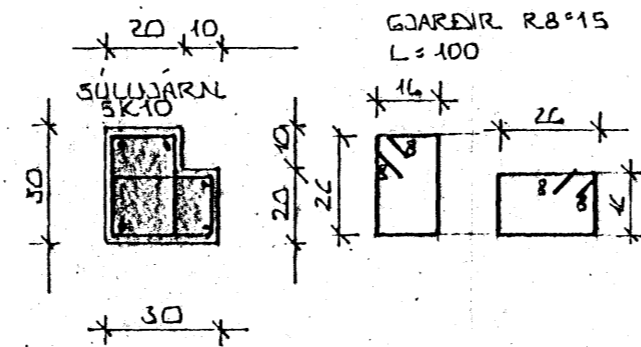


SÚLA S 1.4. 1:20

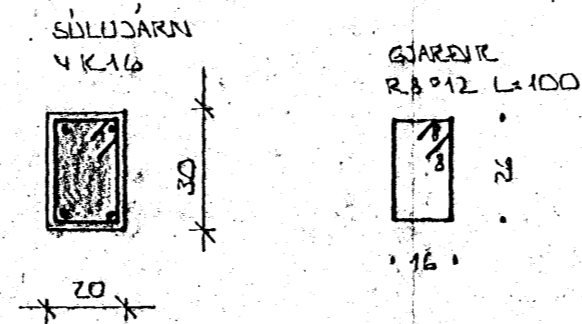


SÚLA S 1.5. 1:20

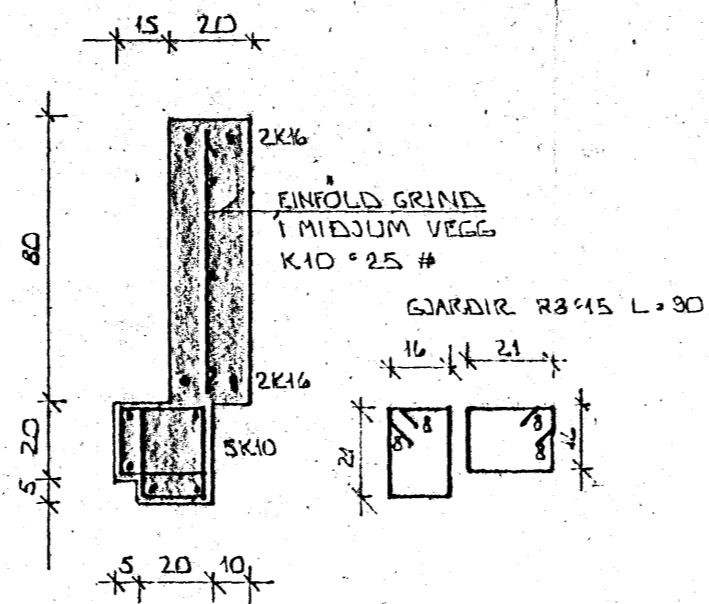


SÚLA S 1.6. 1:20

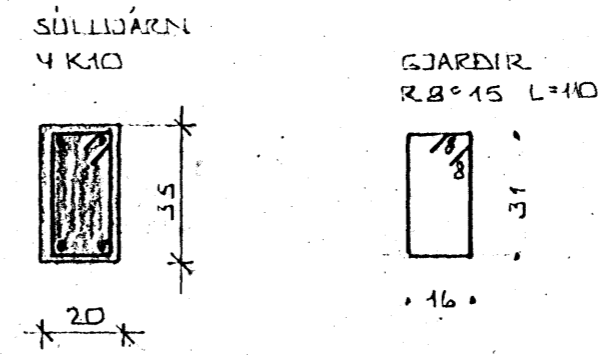


SÚLA S 1.7. 1:20

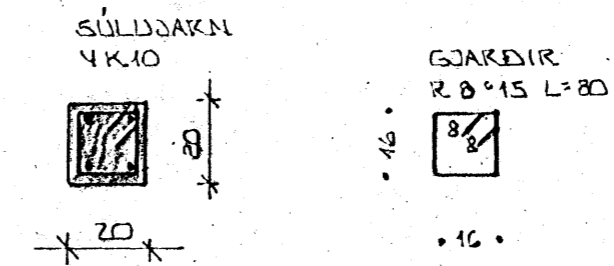

SÚLA S 1.8. 1:20

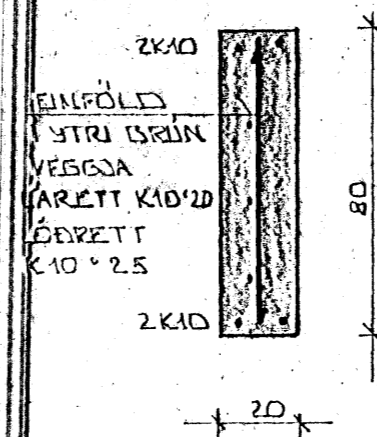

SÚLA S 1.9. 1:20

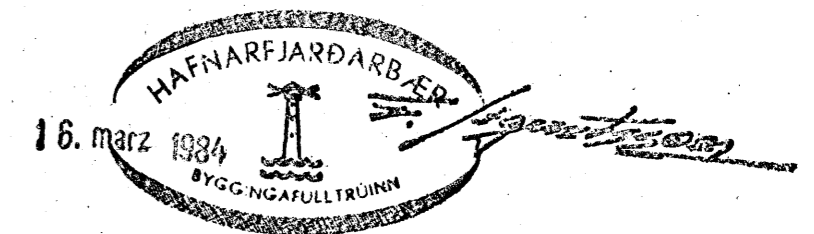

DR. NR.	DAGS.	EDLI BREVINGAR	SIGN.
		BÆJARHRAUN 10 HAFNARFIRDI	DAGS. ÁGÚST '83
		ORÐDARVIKRI: SÉRMYNDIR 1. HÆÐ	HANNAÐ
		MÆLIKV. 1:20	TEIKNMÖÐL.
		SIGURÐUR ÞORLEIFSSON TEKNIFRÆÐINGUR F.T.T.F.	VERK NR. 8311
		STRANDGÖTU 11 HAFNARFIRDI SÍMI 54751	BLAD NR. 1-07