



GRUNNMYND ~ 1:50

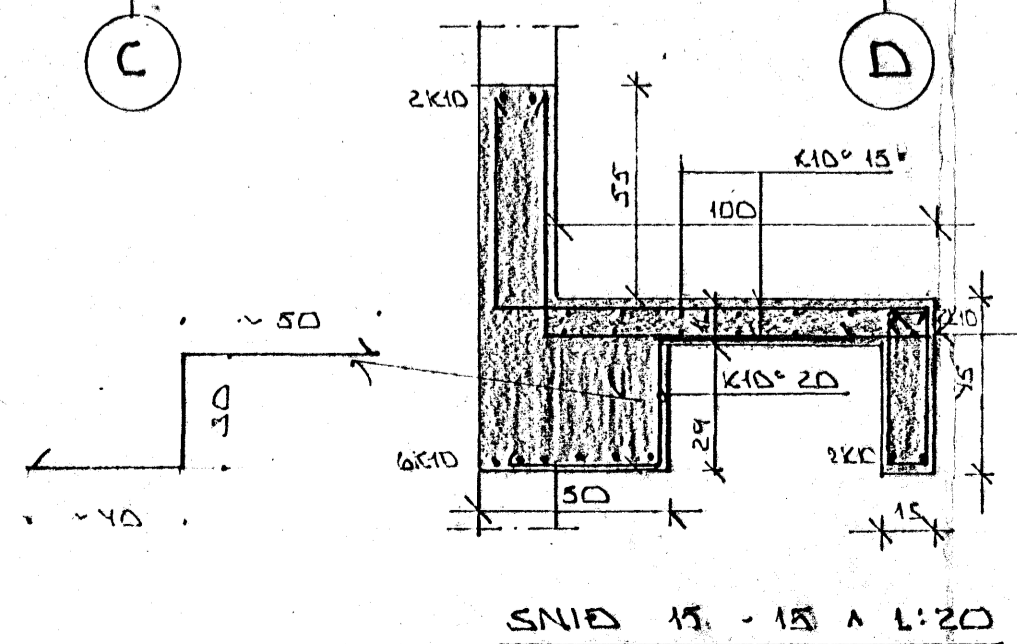


SNID 15 - 15 A 1:20

SNID 16 - 16 A 1:10

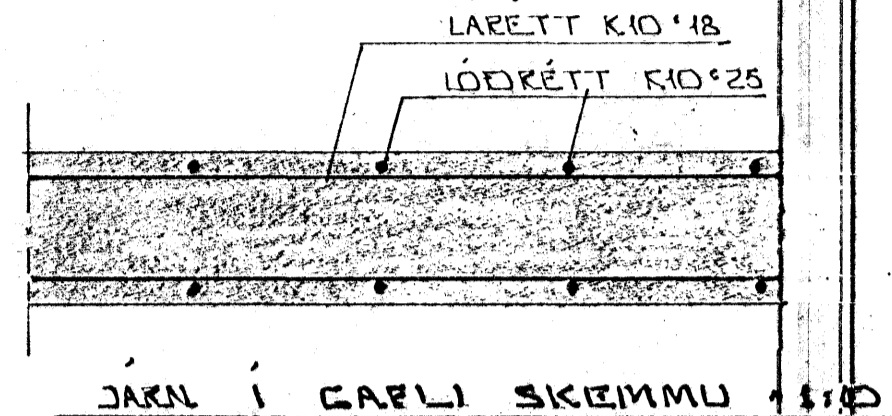

JARN I GARLI SKEMMU 1:10

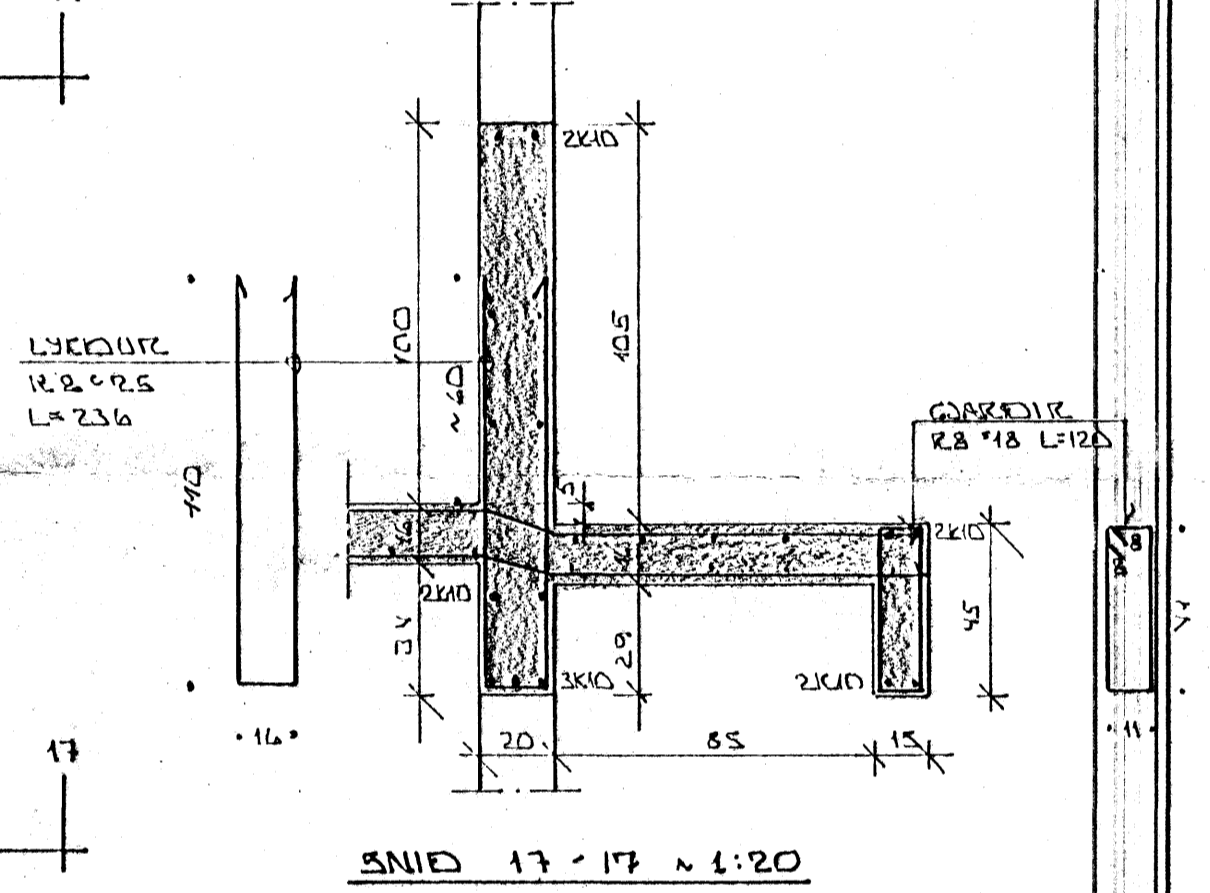

SNID 17 - 17 A 1:20



NR. 1	22.01.24	SKEMMA BERS	
BR.NR.	DAGS	EDLI BREVINGAR	SIGN.
BÆJARHRAUN 14 HAFNARFIRDI			DAGS. MAR 24
JARNBENDING PLOTU YFIR 1.HÆÐ			TEIKNAR
			VERK NR. 8405
MELJUV. 4.1.20			BLAD NR.
SIGURDUR ÞORLEIFSSON TEKNIFRÆÐINGUR R.P.T.			1-04
STRANDGÖTU 11 HAFNARFIRDI SÍMI 54751			