


1 GRUNNMYND 1. HÆÐAR
 mkv. 1:100

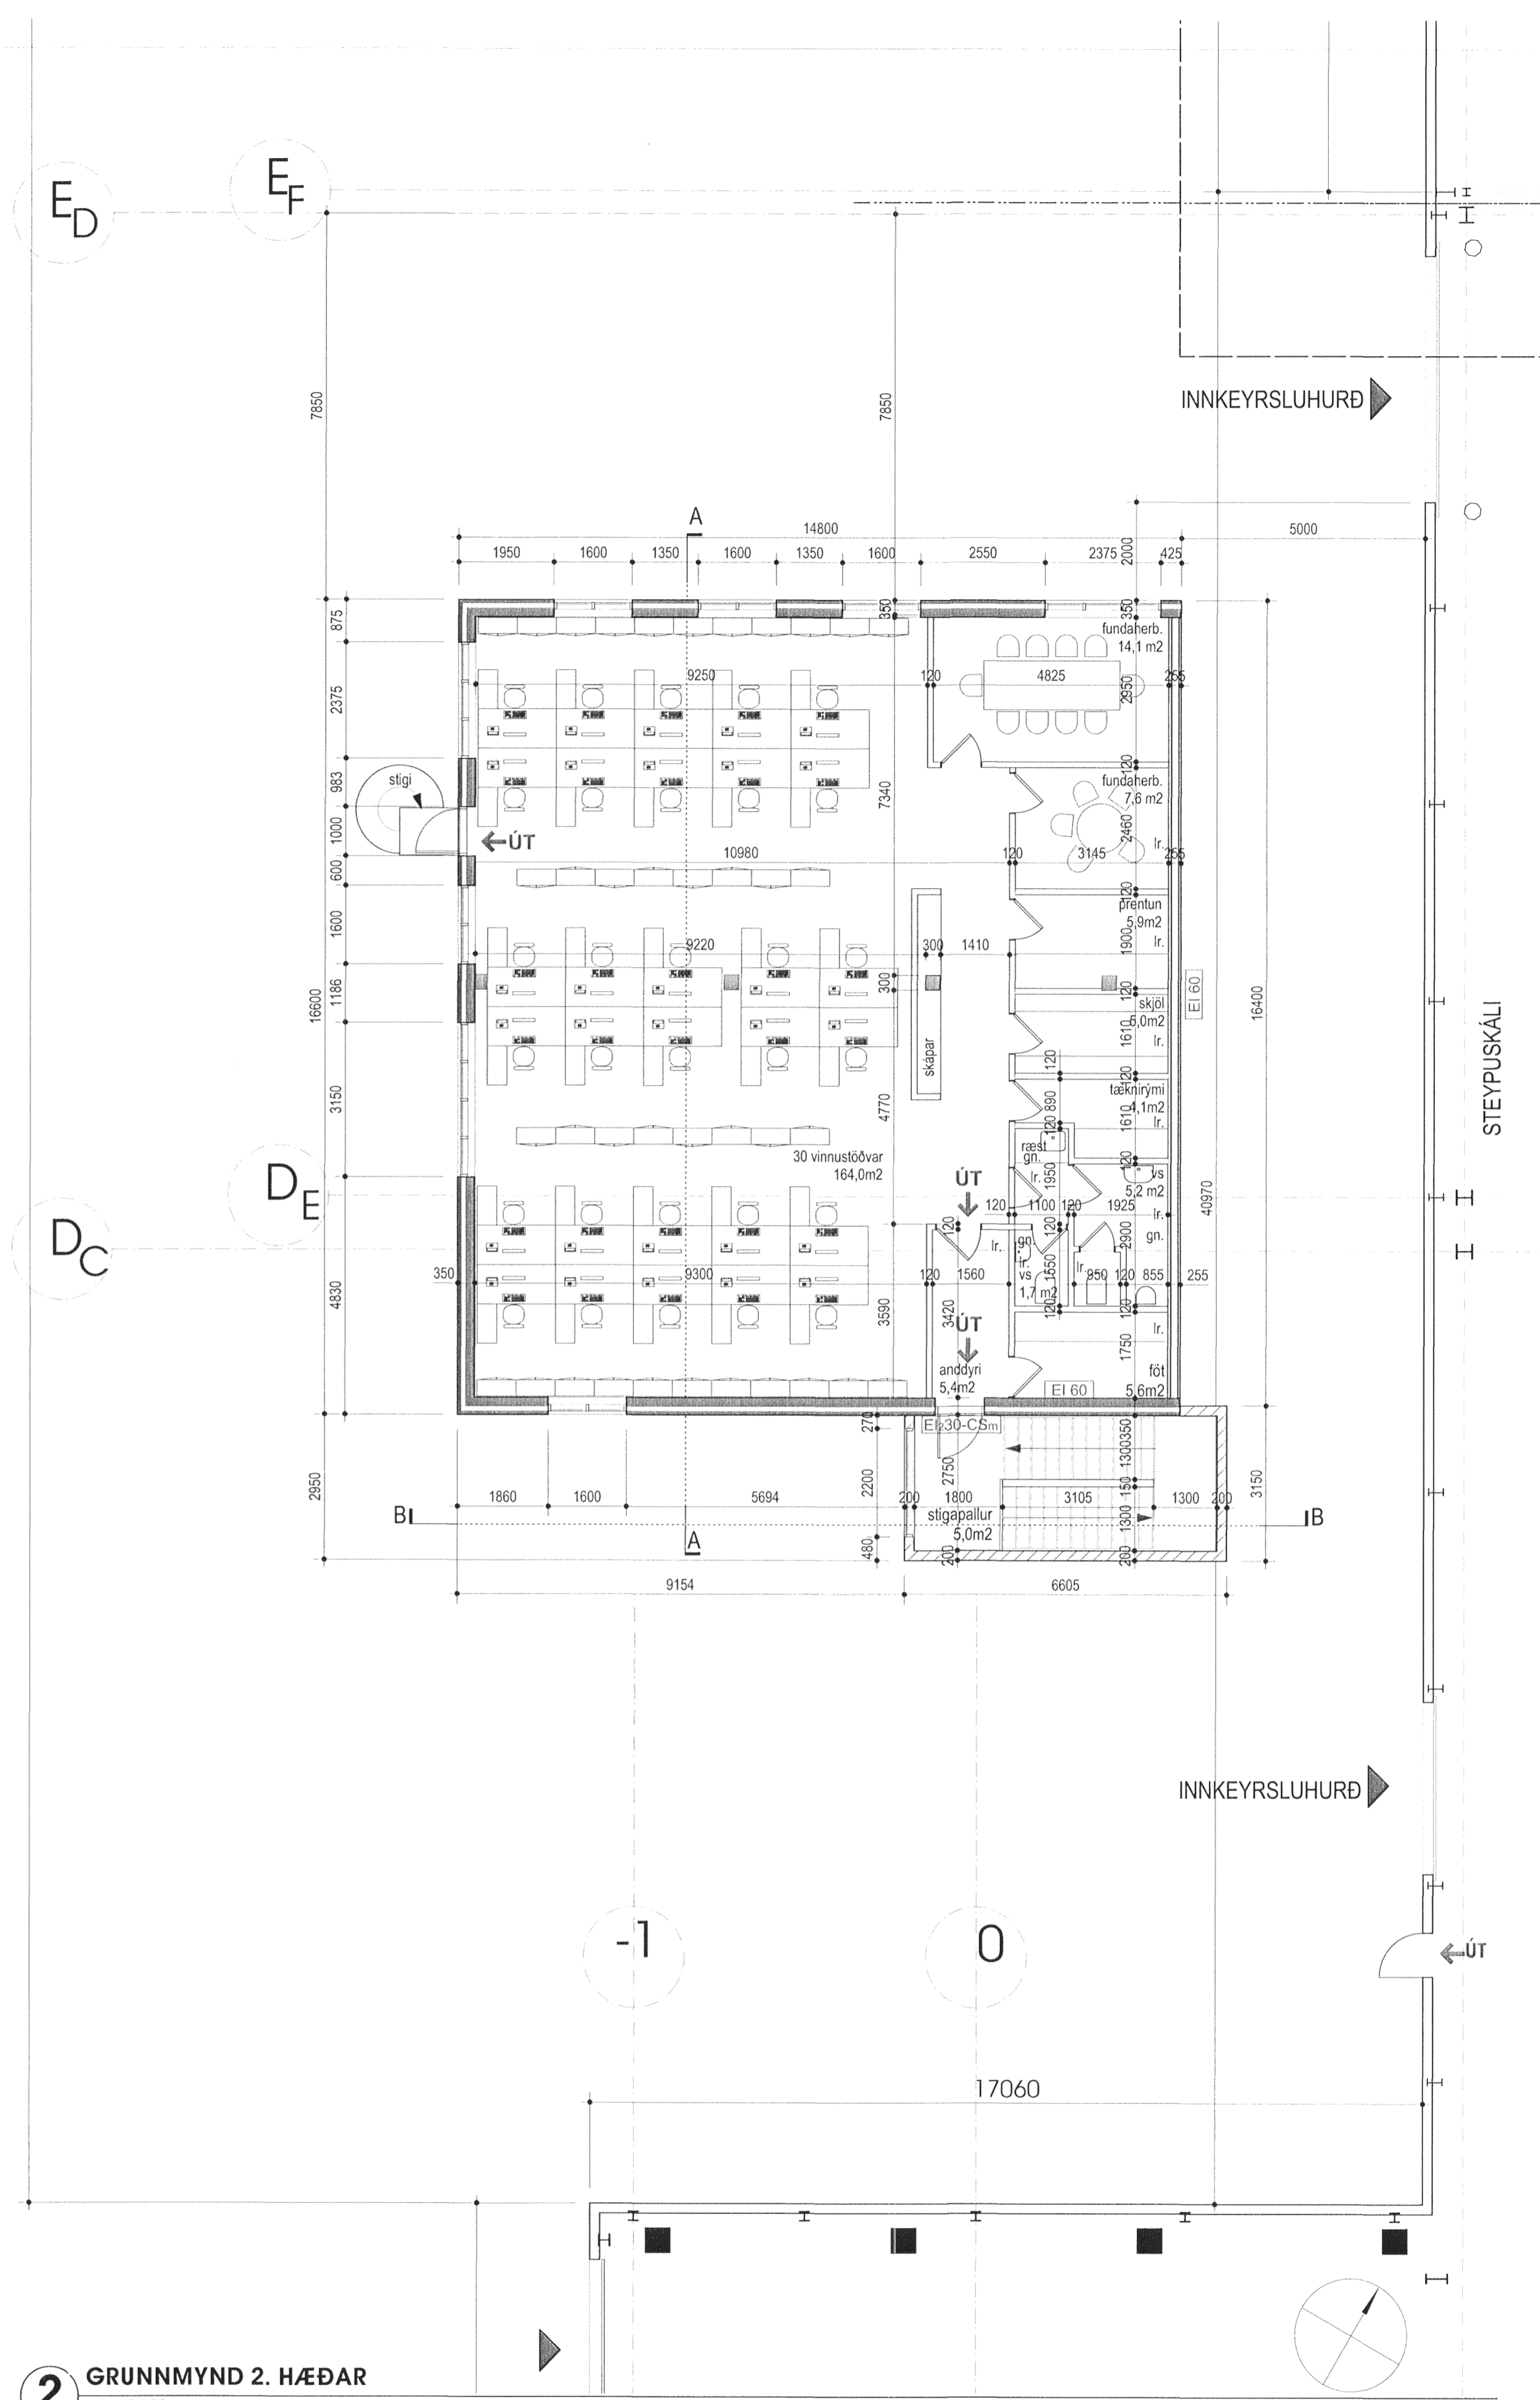


2 GRUNNMYND 2. HÆÐAR
 mkv. 1:100


STEYPUKÁLI

ÚT

Skýringar:
 Legend:

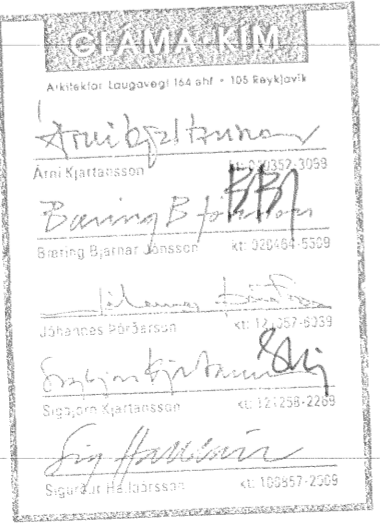

A	Veggur að steypukála	18.03.2011	BBJ	SK						This drawing is the property of the Rio Tinto Alcan Iceland Ltd. and handed out for personal use only. It may neither be copied nor made available to others without permission of Rio Tinto Alcan Iceland Ltd. The receiver is liable for any misuse.
A	Útveggir bykkir	19.04.2011	BBJ	SK						
Úg nr	Lýsing	Dagsetning	Han / Tin	Yfir	Netk heim	Netk heim	Stærð	Mér		
Rev no	Description	Date	Des / Draw	Chk	Suppl Rel	ISAL Rel	Format:	Scale:		

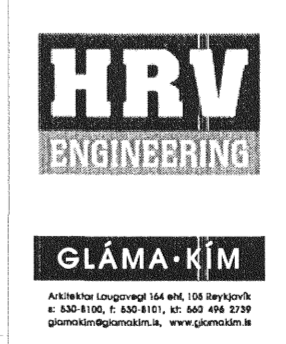

Dagsetning / Date	08.02.2011	Teknað / Drawn	BBJ
Hannað / Designed	SK/BBJ	Yfir / Chkd	SK
Vertaki / Supplier	GLÁMA-KÍM	Teg. teikningar / Draw type	A01.03
Teikn. rættstafa / Supplier draw		Samþykkt / Approved	
Hluti af / Part of:			

STEYPUKÁLI, ÞJÓNUSTUBYGGING
GRUNNMYNDIR

ADALUPPDRATTUR
 Architectural Building Application

Rio Tinto Alcan

ISAL Yfirand og skráð, dags / ISAL Checked, date
 ISAL Samþykkt, dags / ISAL Approval, date

Fh. 5.5.2011
 Þýðingafulltrúi
 Fh. Sigurður Steingrímsson