


GRUNNMYND 2. HÆÐ 1:100

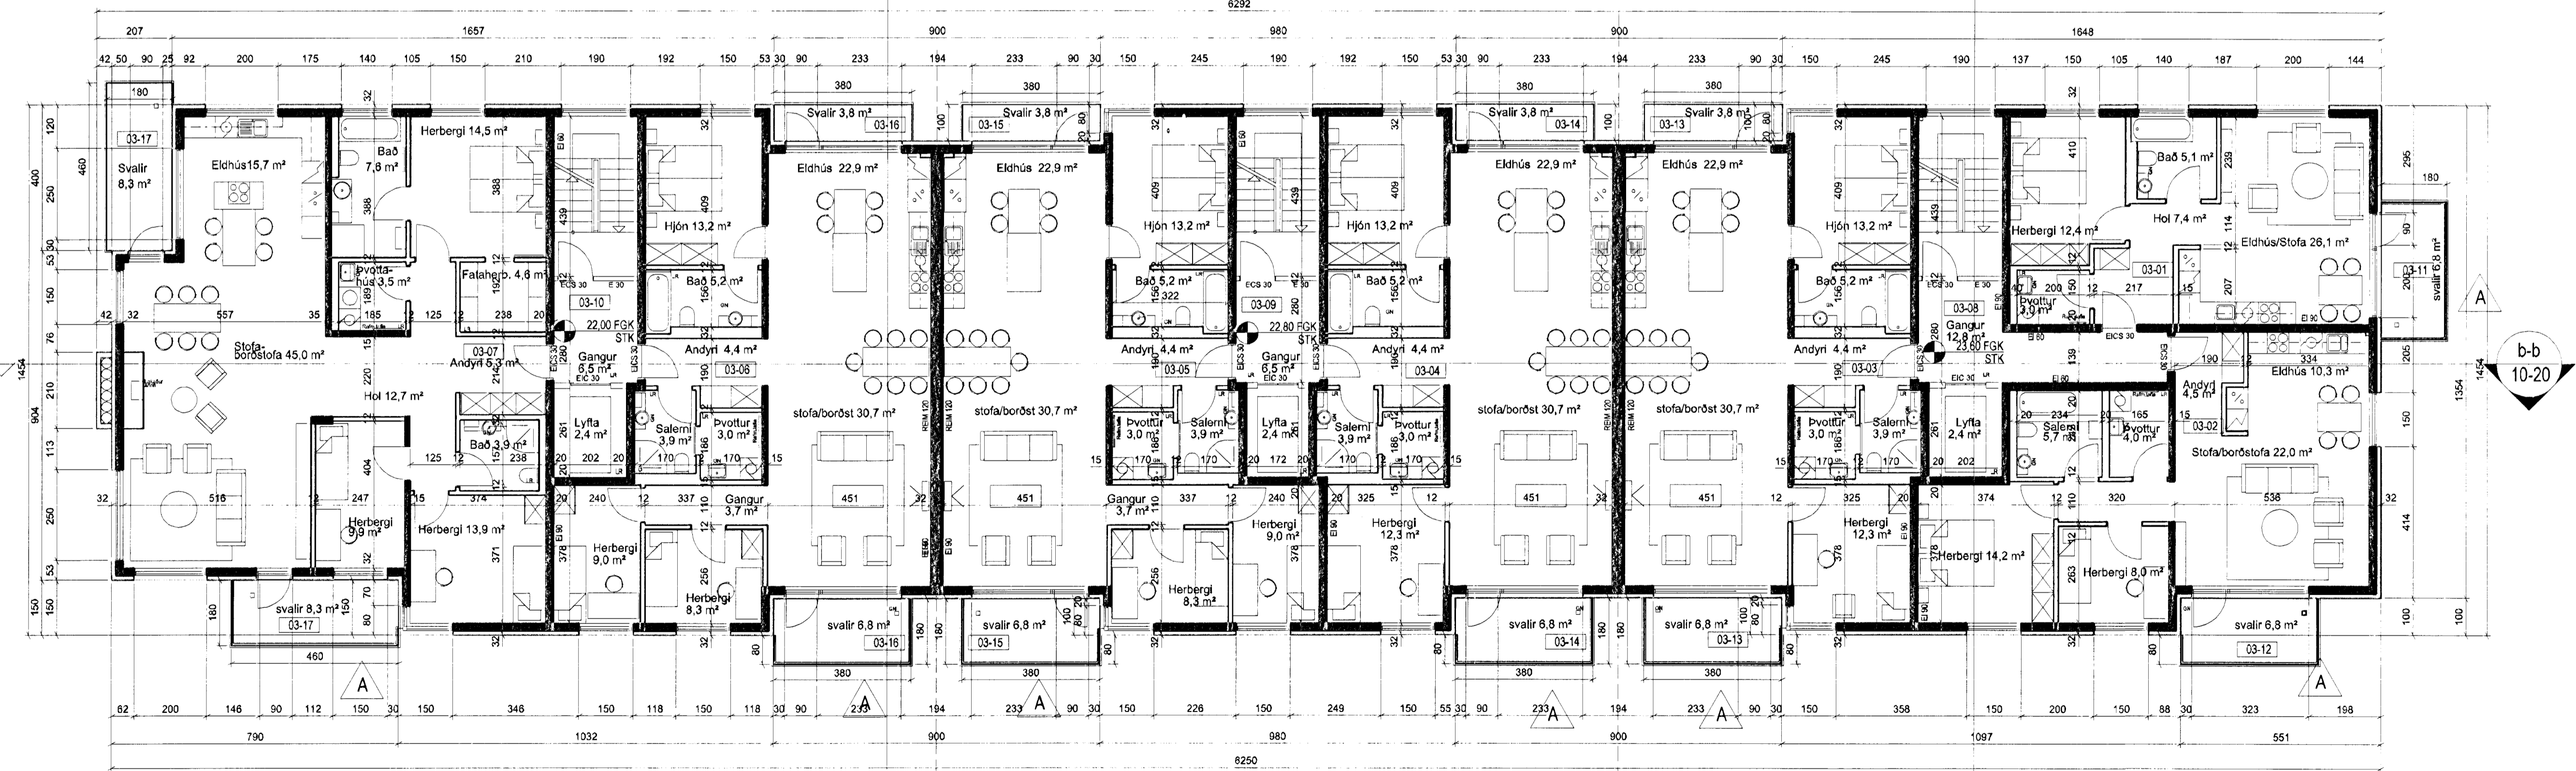

GRUNNMYND 3. HÆÐ 1:100

A	SS	PG	12.02.2010
Clæfifélagið selti & svaður og veittu hlutum.			
UTGAFA	TEIKNAD	SAMÞYKKT	DAGS
BREYTINGAR			

ASK Arkitektar
 Gælgötu 9
 101 Reykjavík
 Sími 515 0300
 Fax 515 0319
 www.ask.is



Aftun aðalrits
 Páll Guðmagnsson arkitekt
 Sími 210552-2199
SKIFALÓN 4 - 8

VERKEFNI	SKIFALÓN 4 - 8	SKV. I A1	1:100
HEITI TEIKNINGAR	Grunnmyndir 2. og 3. hæðar	TEIKNAD	HP
VERK VIL	0628	DAGS	09.03.2008
NAMMIR TEIKNINGAR	10-04 4 af 11	UTGAFA	A