


FLUGUSKEIÐ 12

staðgreinir (2396-0120)
landnúmer 215897
F=1799.2 m²

Samþykkt þann 21 APRÍL 2010
Byggingafræðingur / Höfðingur
F.h. Sigurður Steinar Jónsson
G=50.93
158
G=50.91

Úr Gildi

FLUGUSKEIÐ

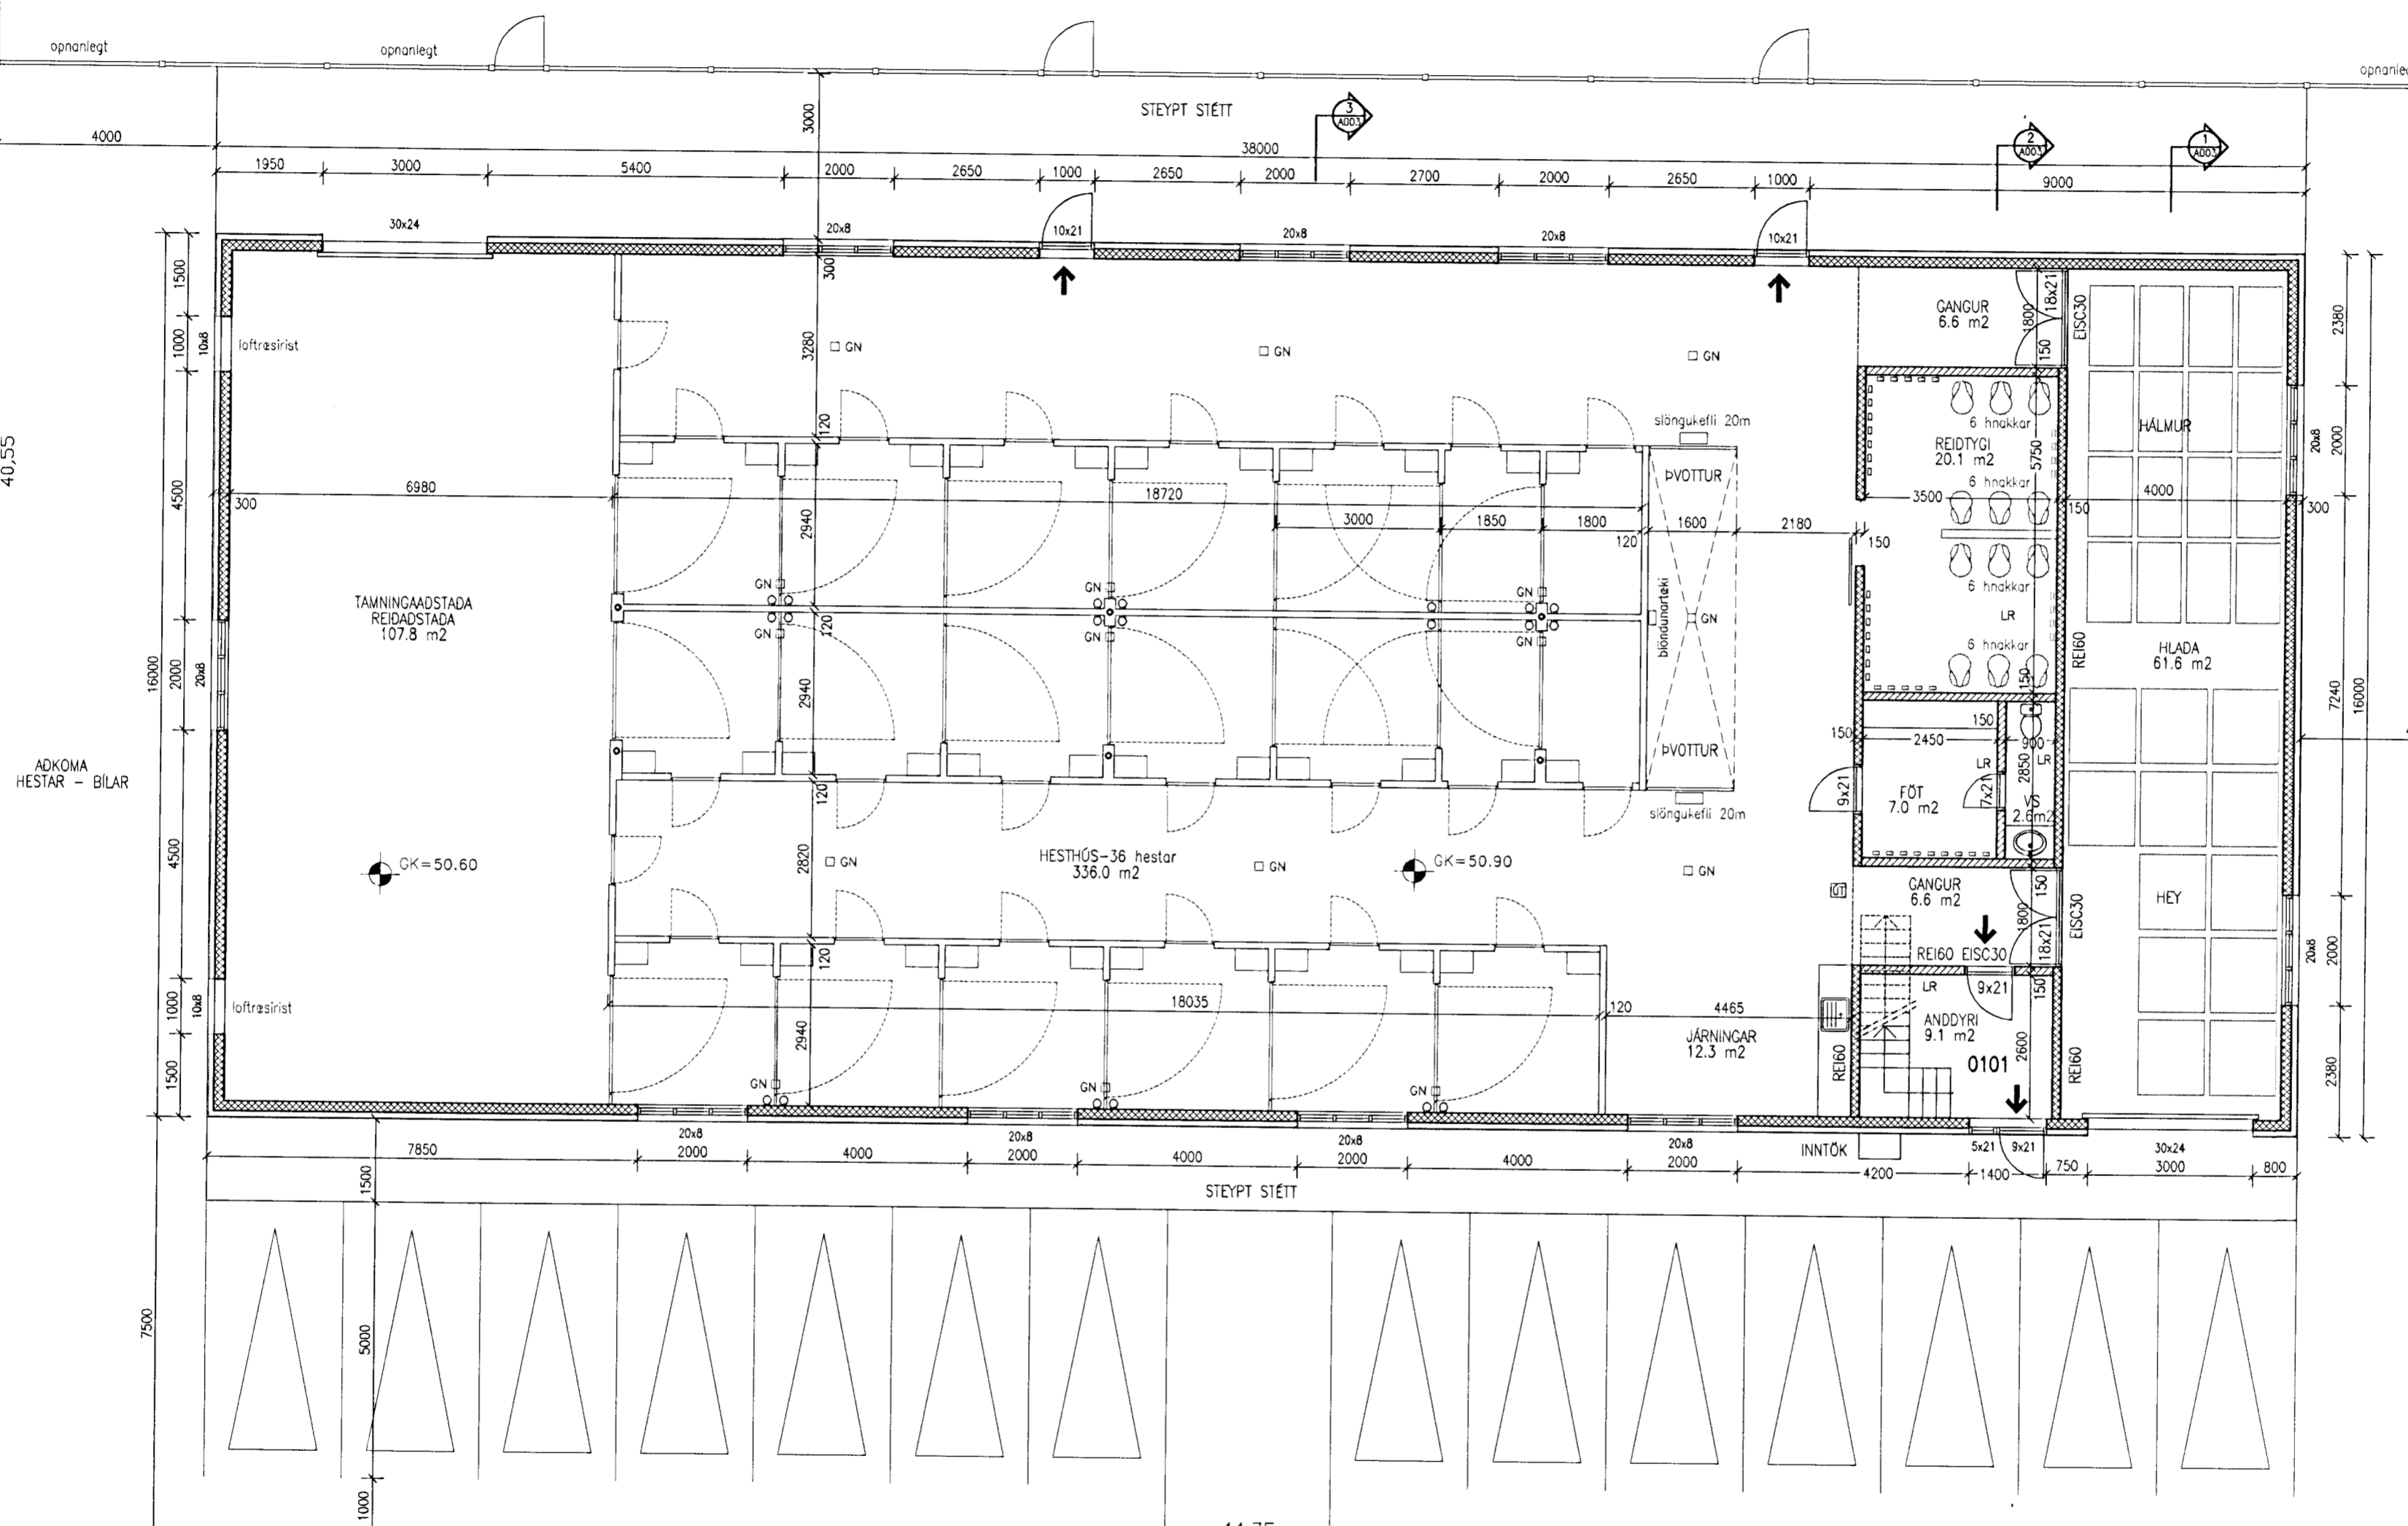

FLUGUSKEIÐ

FLUGUSKEIÐ 12
220 HAFNARFJÖRÐUR

14/4/10
SEMUNDUR EIRIKSSON 261249-2949



KLÖPP ARKITEKTAR-VERKFRÉÐINGAR EHF
NETHYL 2E, PÓSTHÓLF 10050, 130 REYKJAVÍK
SÍMI 577 2277, 699 7747 - klopp@simnet.is

HEITI TEIKN. HESTHÓS GRUNNMYND

MÆLIKVARDI 1:100 DAGS. APRIL 2010

TEIKNING A 002 VERK V 09-105

BREYTING YFIRFARID S.E.

NR.	DAGS.	BREYTING

SKÝRINGAR