

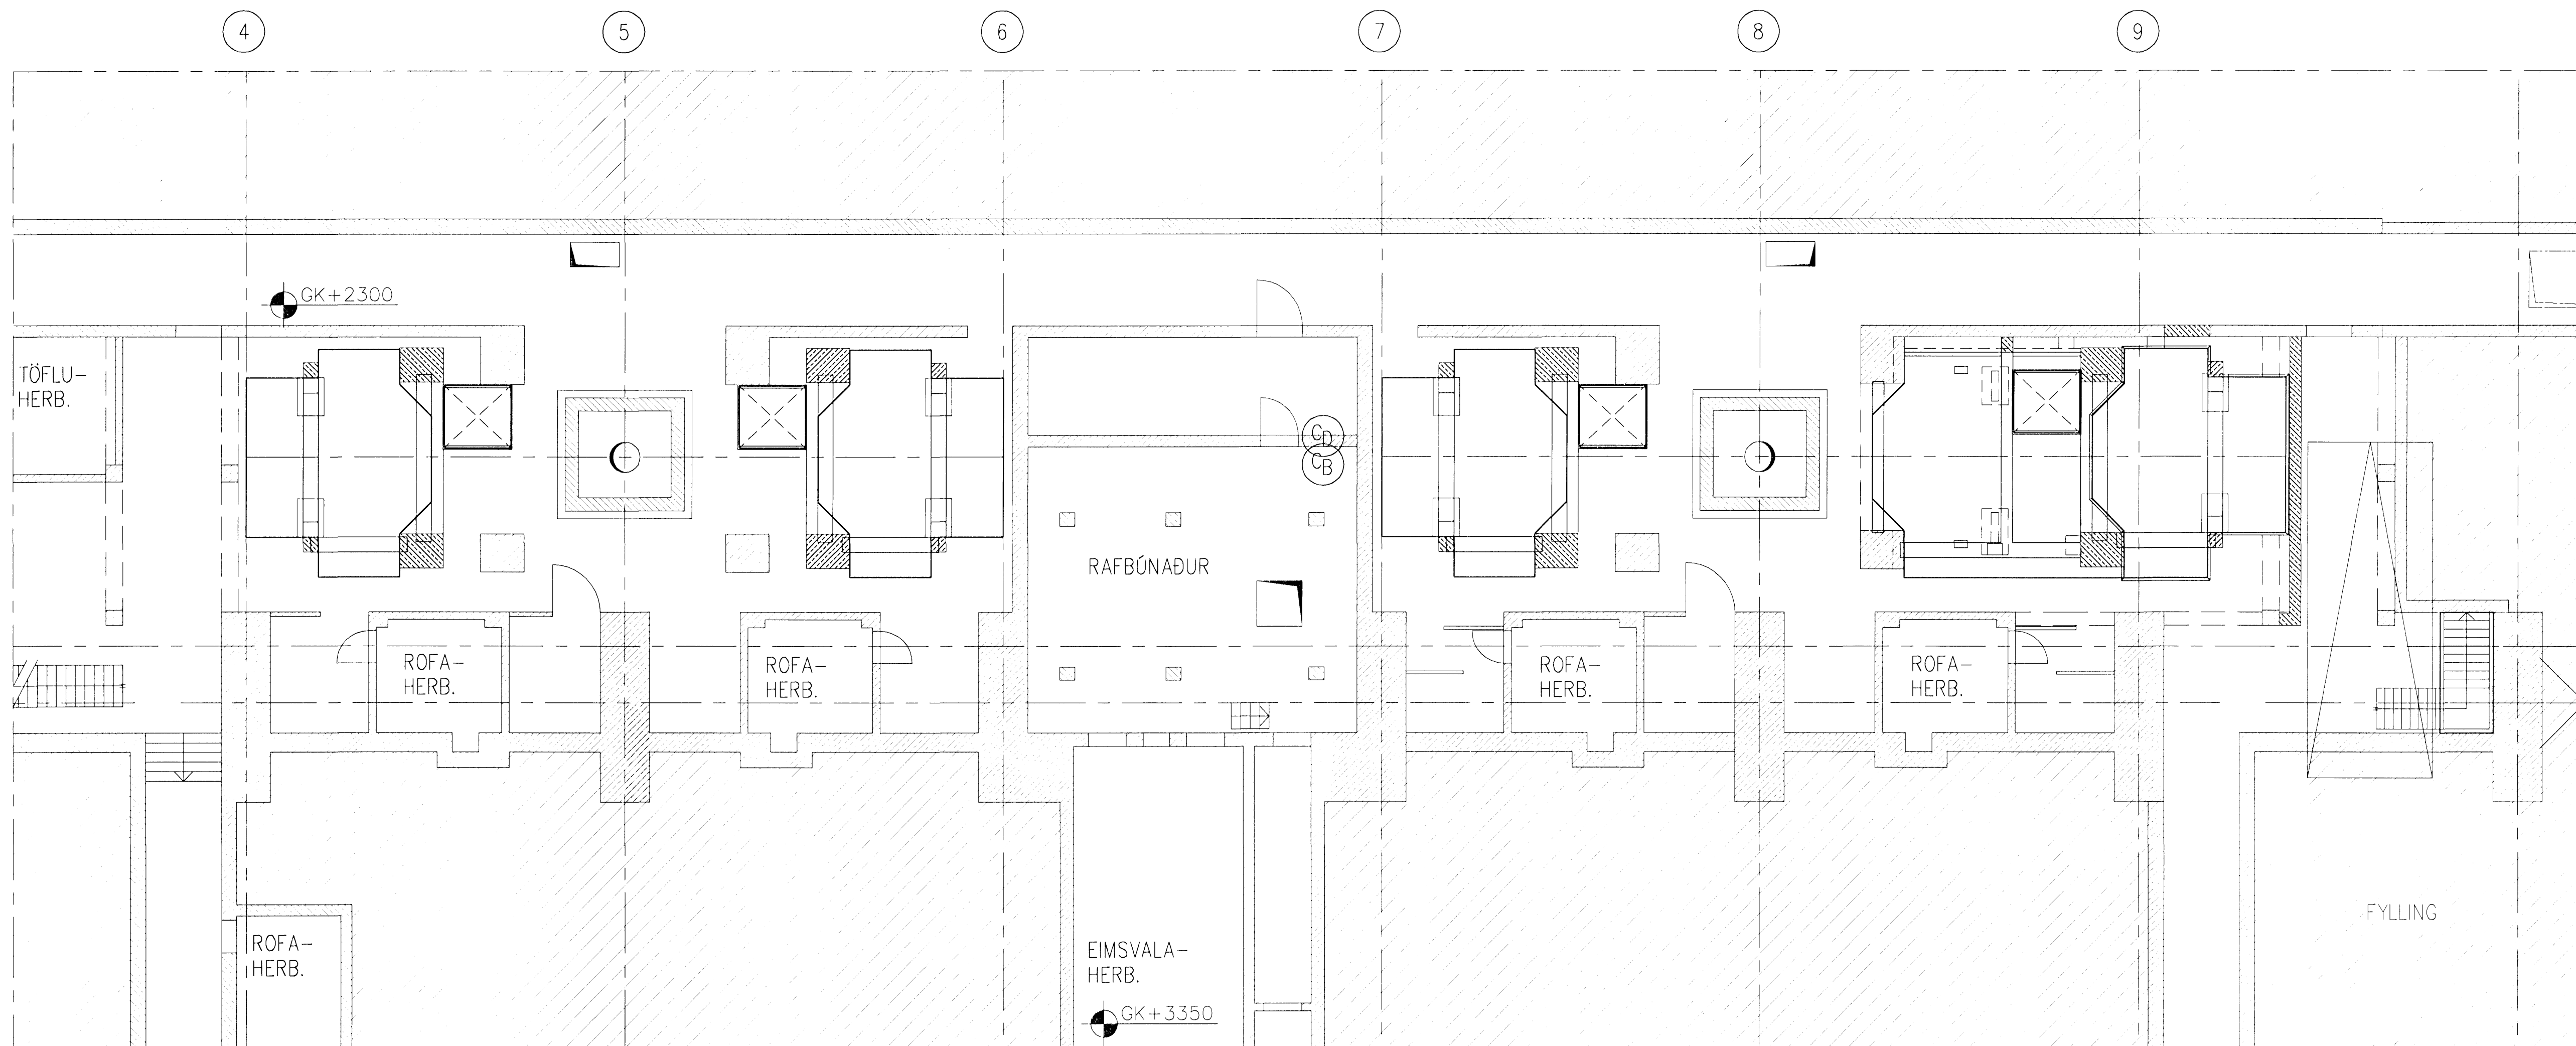


YFIRLITSMYND 1:100

Samþykkt bann
 07. JAN 2009
 Byggingatulling / Húsnáðarfráfráði
 Fh. Sigurður Steinar Jónsson

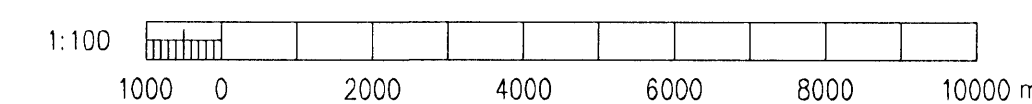

YFIRLITSMYND 1:1000

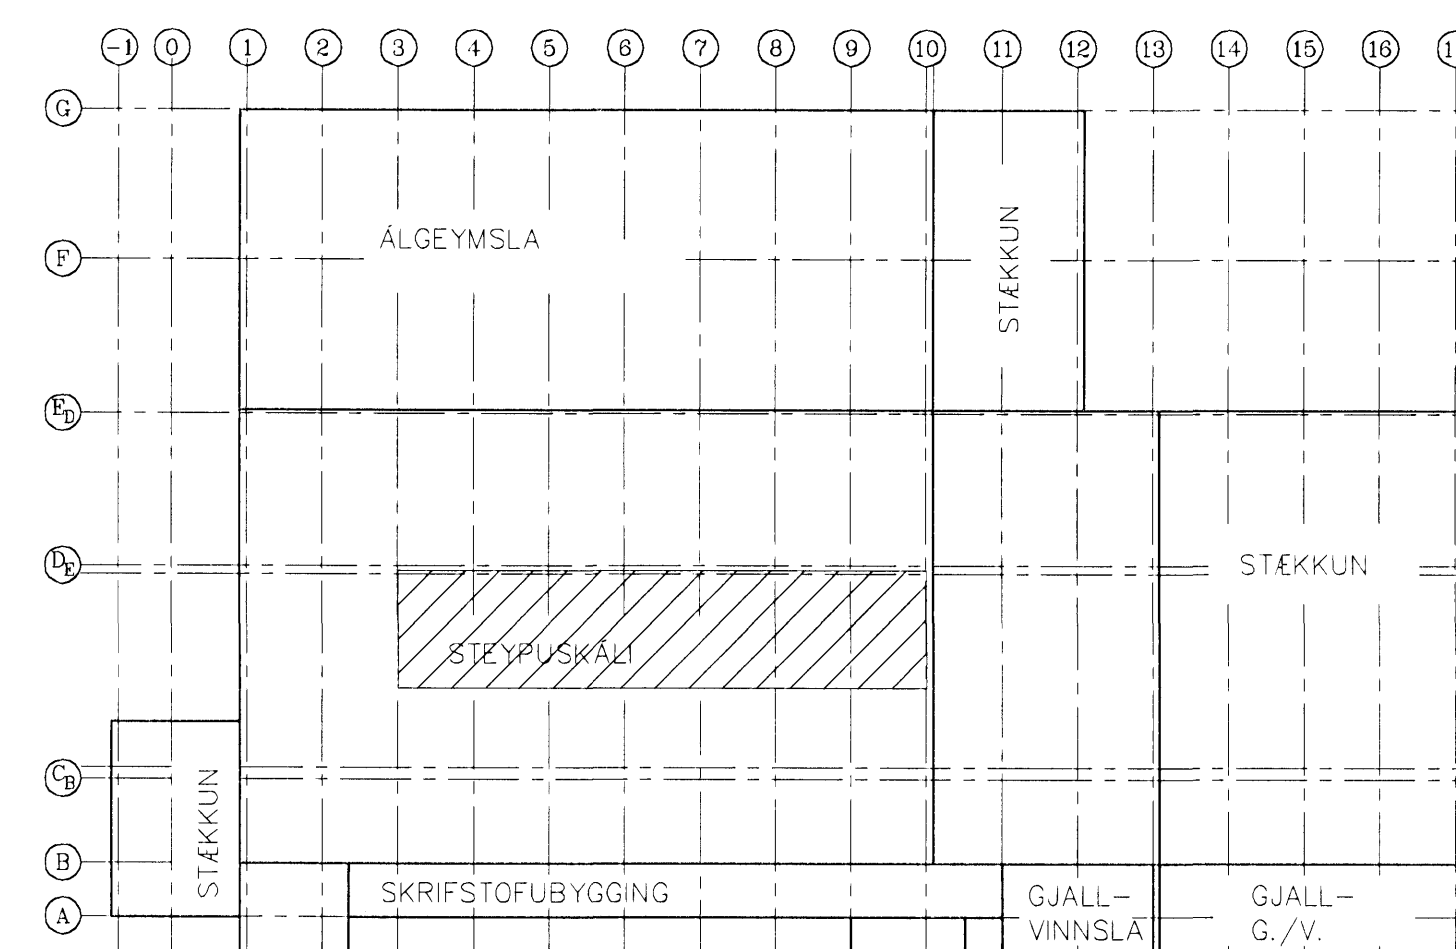

K:\2006.01\10\31\tekn\burd\STE-31.01b.dwg

Skýringar:
 Explanations:

VST Verkfræðistofa
 Sigurðar Thoroddsen hf.
 Ármúla 4, 108 Reykjavík Sími: 569 5000 Fax: 569 5010

1	ISSUED FOR CONSTRUCTION	2008.12.19	IN
Breyti: Rev:	Breyting: Revision:	Dag: Date:	Samþ. Approved:
Til tekiðing nr. ISAL Ref. drawing no. of ISAL:		Samsetta tekiðing nr. ISAL Assembly drawing no. of ISAL:	

Fjöldi stúkkja: Number of pieces		Hútur: Object:	Atriði: Item:	Efni: Material:	Stk./Ea.: Qty/Unit:	Heild/Total Byggs/Weight (kg):	Athugasemdir: Remarks:
IV III II I		STEYPUKÁLI					
This drawing is the property of the Rio Tinto Alcan Iceland Ltd and handed out for personal use only. It may neither be copied nor made available to others without permission of the Rio Tinto Alcan Iceland Ltd. The receiver is liable for any misuse.		STEYPUKÁLI		ENDURNÝJAD GÓLF GRUNNMÝND		Stað: Format: A1	Mkv.: Scale: 1:100
Tæknib. Drawn:		AFV	Yfirforð: Checked:	KGS	2006.0110/31.02		Kostnaður / Cost: 6010 01223
RioTinto Alcan		ISAL Stafræðing Alcan Iceland Ltd is-222 Húsnáðarfráfráði		193676		1	