

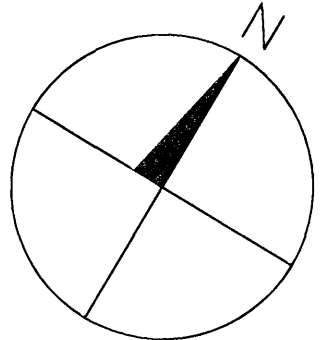


**Sampykkt**  
29 Okt, 2008  
Bjarki Johannesson  
Skulags- og byggingartullinn

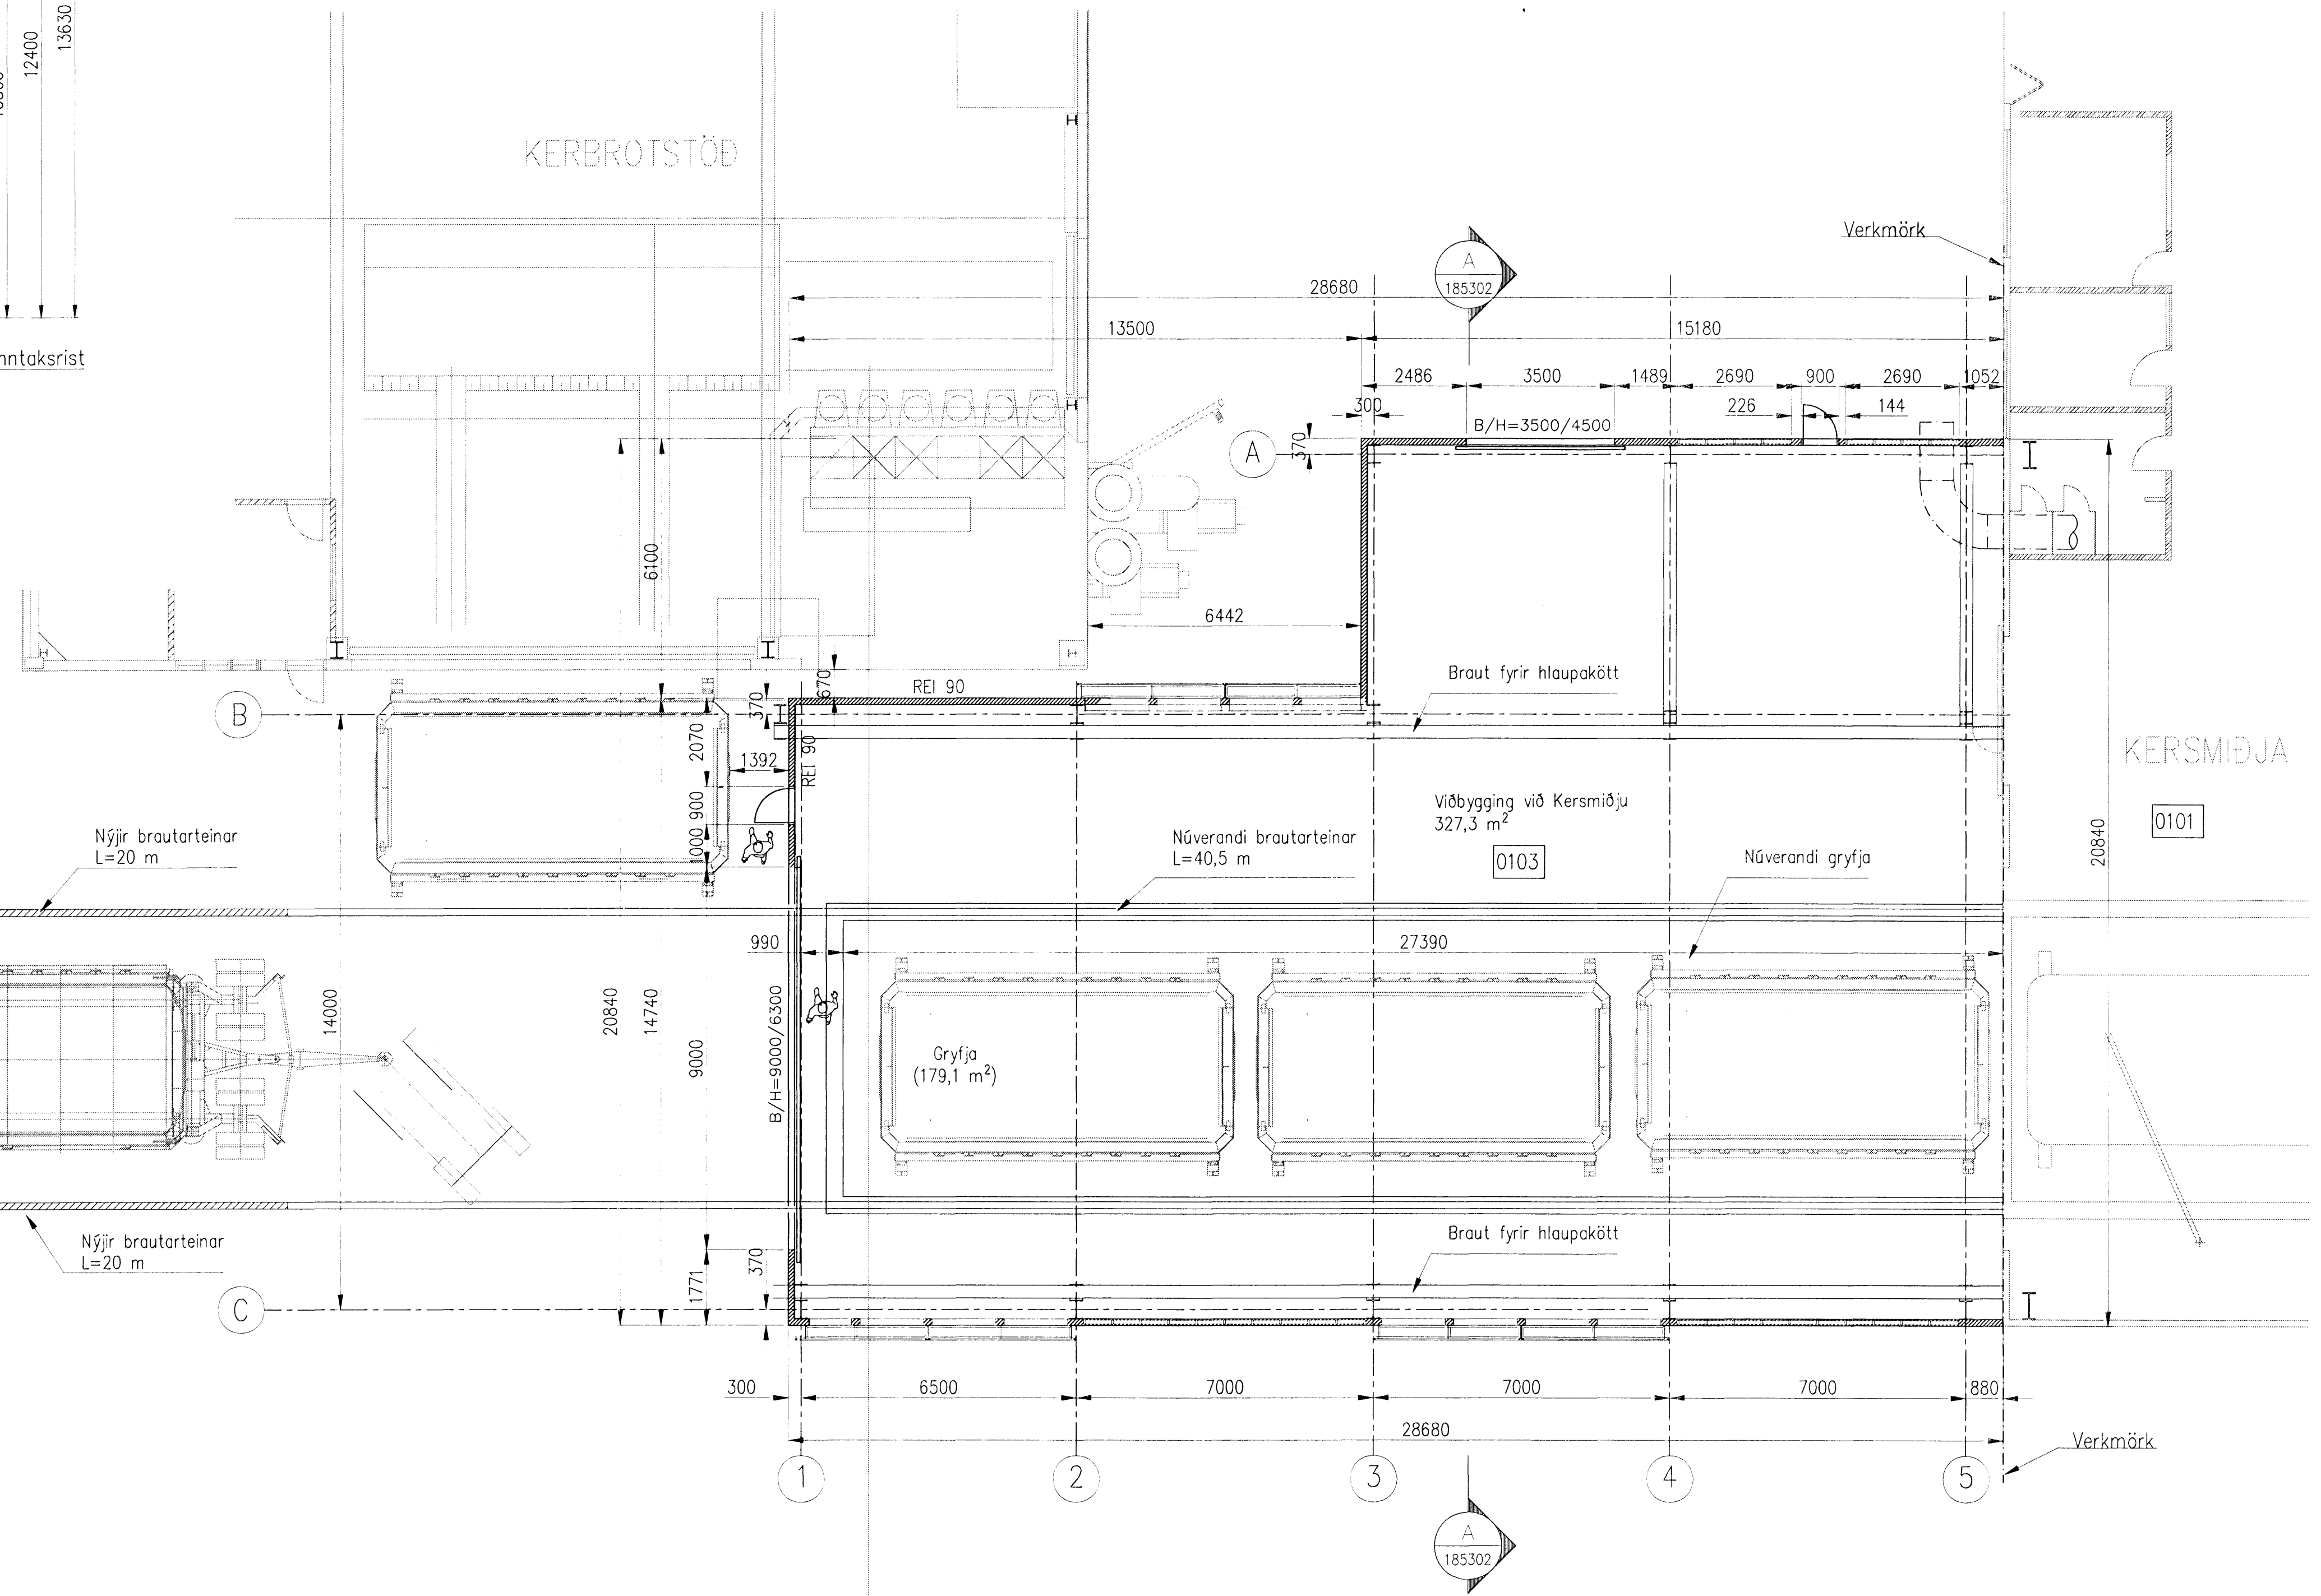

GRUNNMYND  
1:100

Skýringar:  
Explanations:

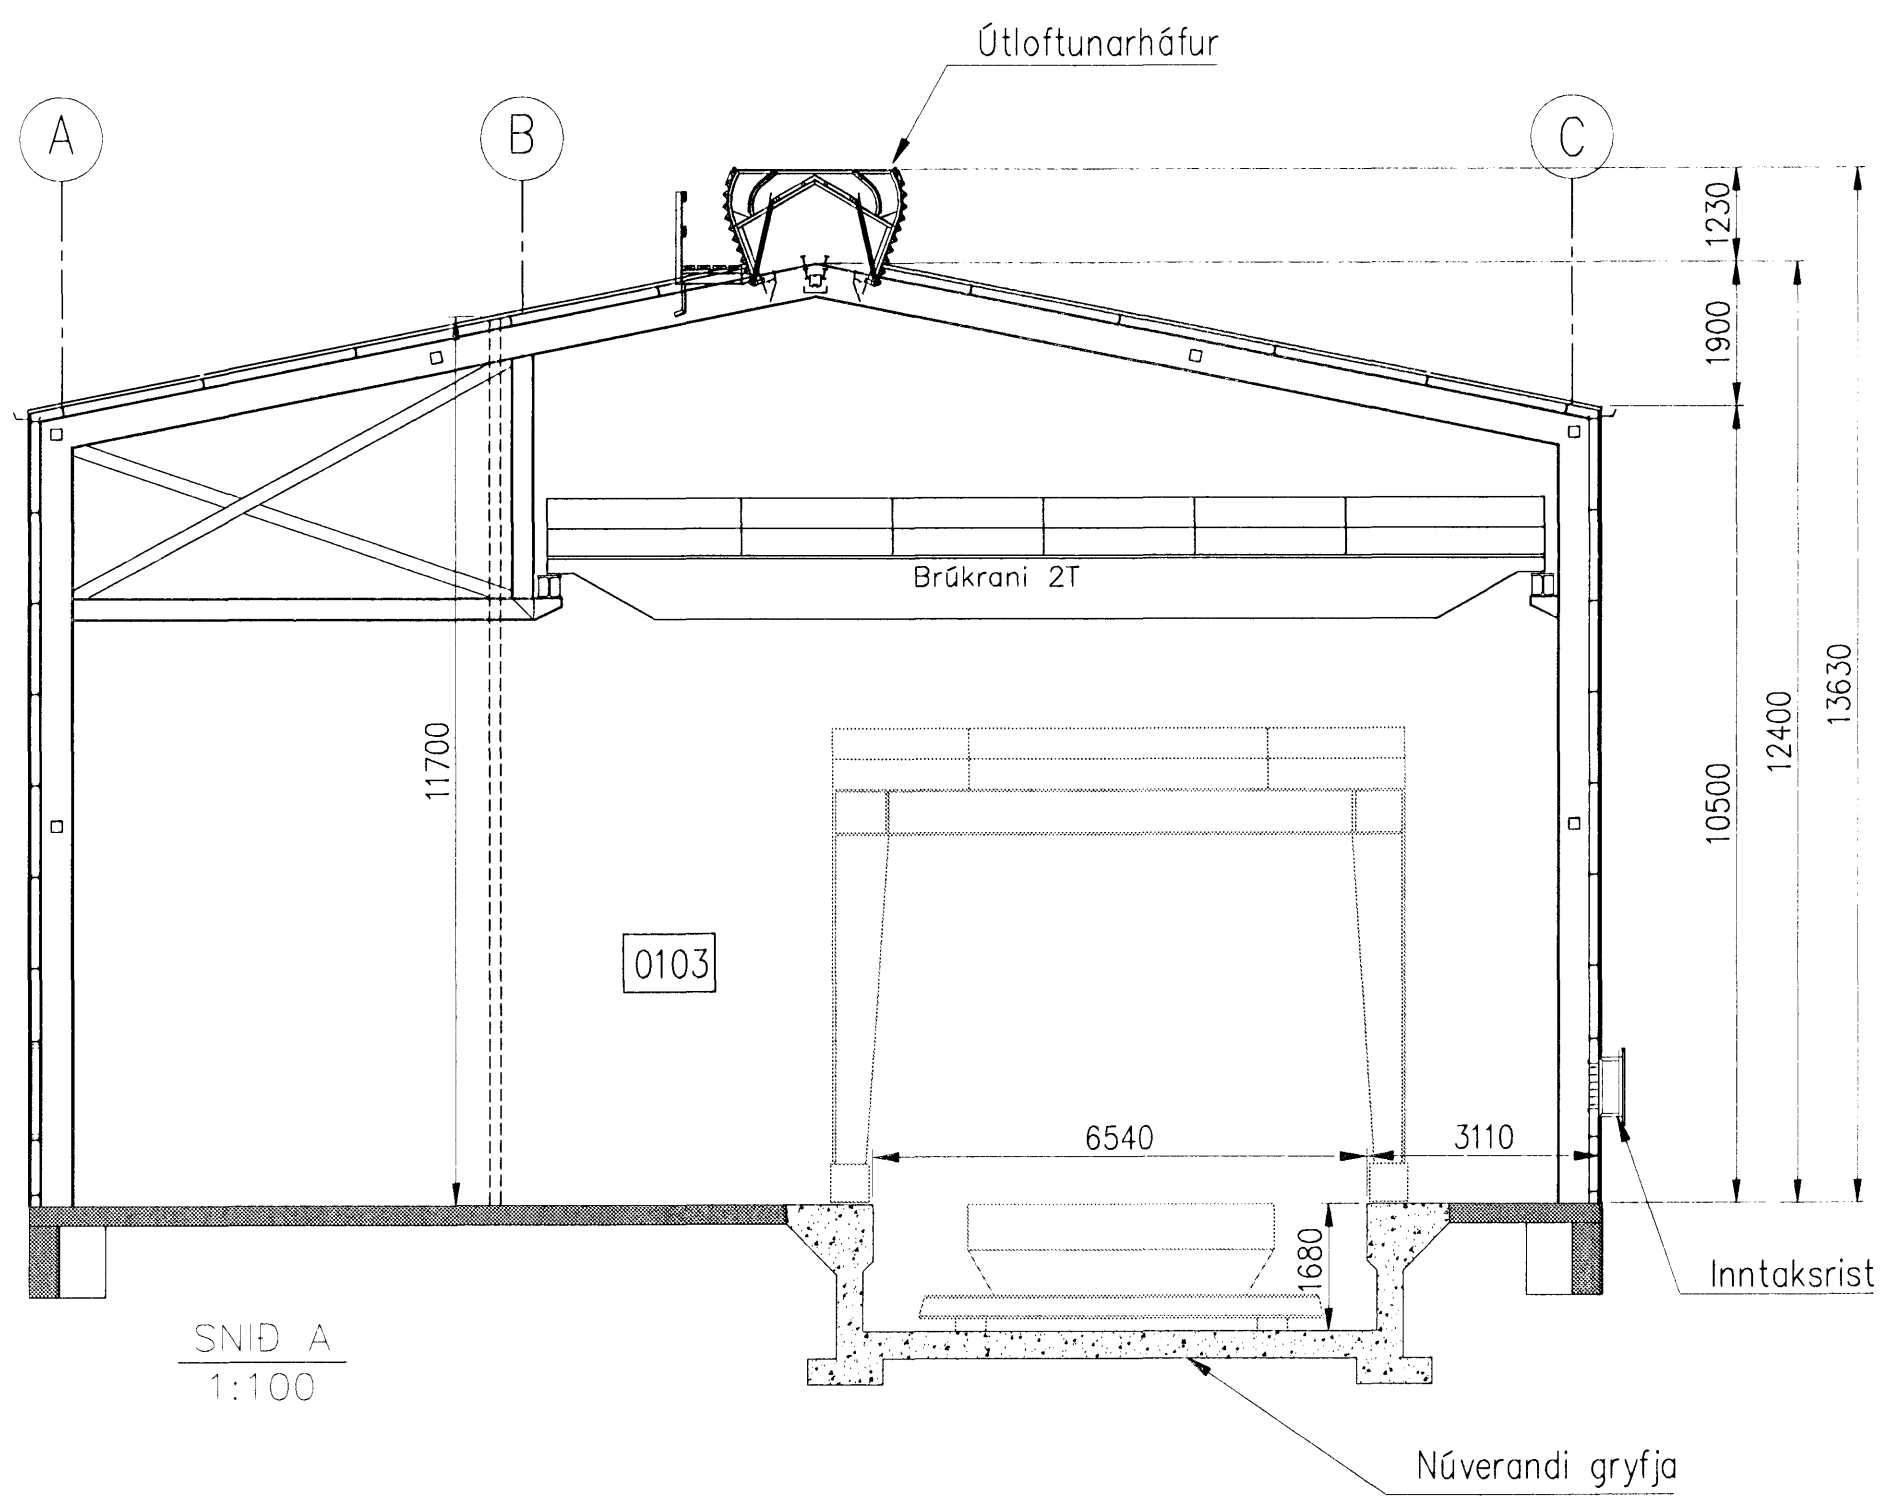

This drawing is the property of the Alcan Iceland Ltd. and handed out for personal use only. It may neither be copied nor made available to others without permission of the Alcan Iceland Ltd. The receiver is liable for any misuse.

Fjöldi stúka Number of pieces	Stærð Size	Átrið Item	Efni Material	sg. st. Weight (kg)	Stærð Scale	Áthugasemir Remarks
IV	III	Kersmiðja			A1	1:100
		Viðbygging við kersmiðju			5110	01224
		Grunnmynd			UK1	
		Fjarhitun			185301	
		AM	29.01.08	PRG	185301	
		ALCAN PRIMARY METAL EUROPE			185301	
		ISAL				
		Stráumvik				
		IS-222 Hafnarforður				