



Þorbjörg Þorvaldsdóttir

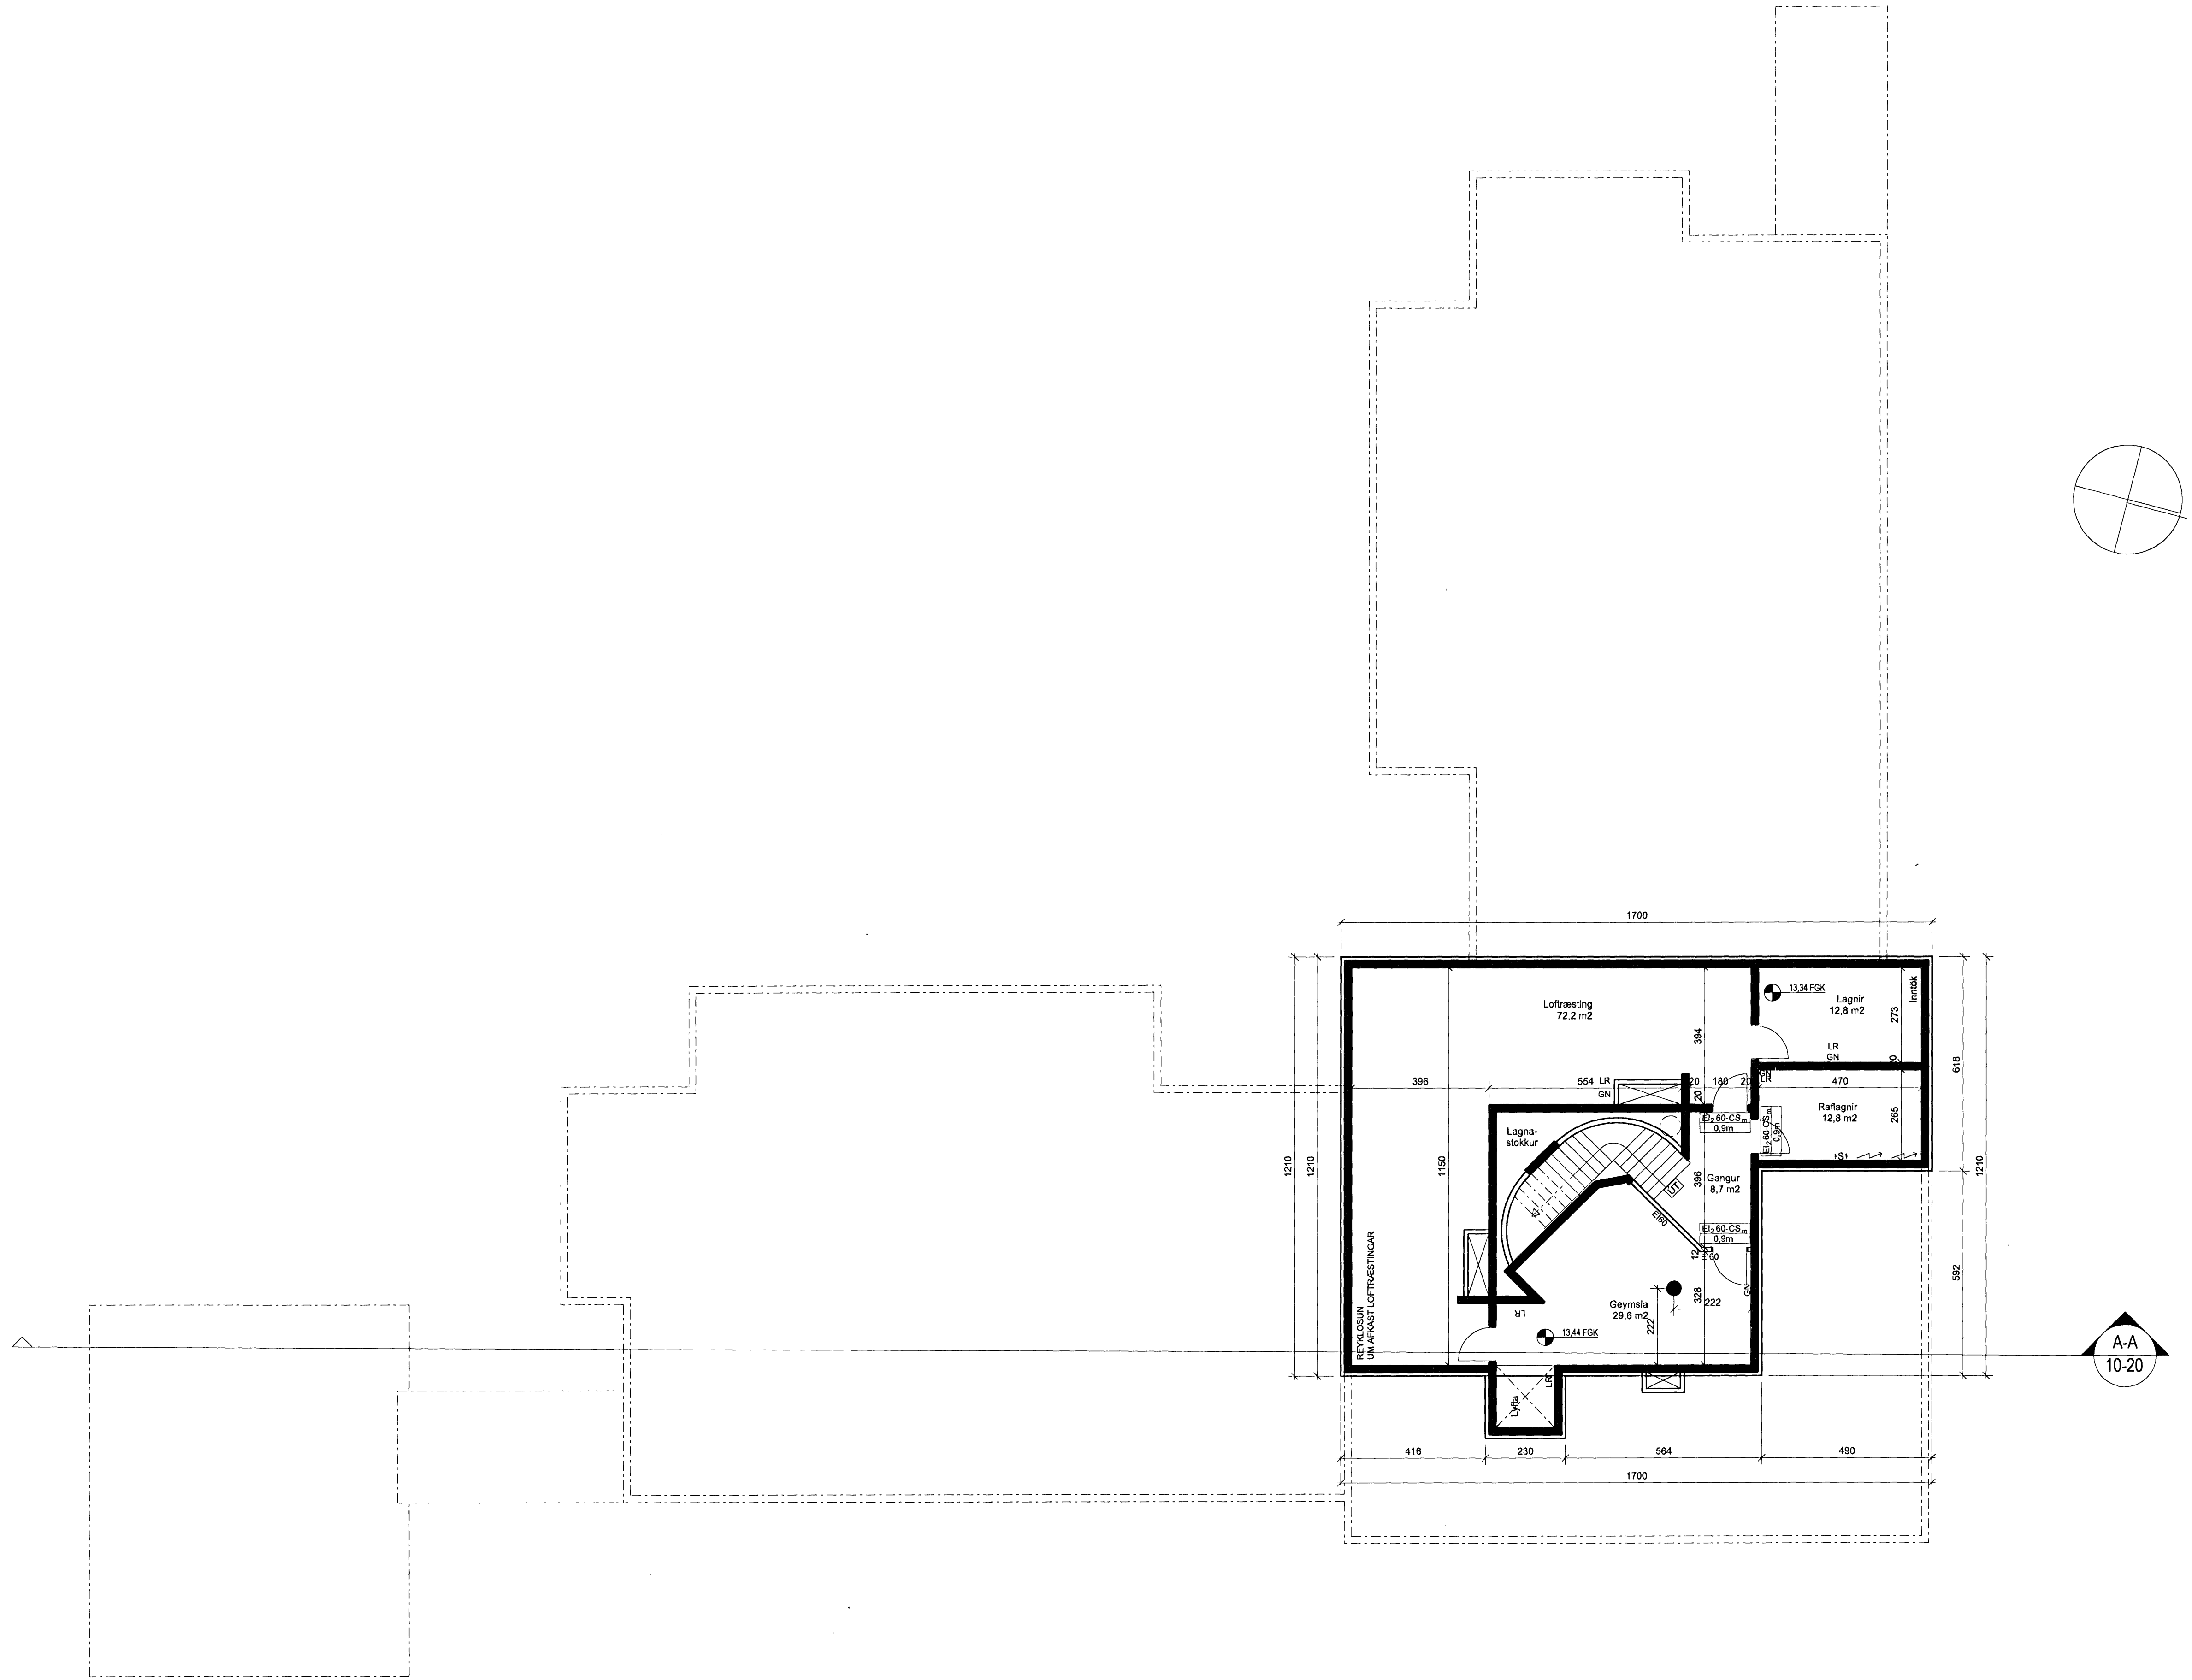

A-A
10-20

GRUNNMYND 1:100
 KJALLARI

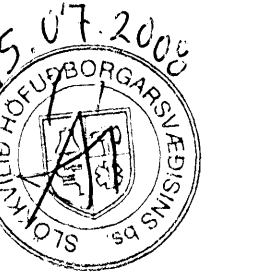

ÚTGÁFA	TEIKNAD	SAMÞYKKT	DAGS
BREYTINGAR			

ASK Arkitektar
 Geisgötu 9
 101 Reykjavík
 Sími 515 0300
 Fax 515 0319
 www.ask.is



Áritun og afhöndun:
Sigurðey Sigurðsdóttir
 Sigurðey Sigurðsdóttir arkitekt FAI, M.F. 060767-8319

LEIK OG GRUNNSKÓLI BJARKAVÖLLUM 3
 ADALTEIKNINGAR

VERKFRNI	MYN. I A1
HEITI TEIKNINGAR	1:100
Grunnmynd kjallara	TEIKNAD
	HP
VERKFRNI	DAGS
0736	08.07.2008
NUMER TEIKNINGAR	ÚTGÁFA
10-02	