


EFRI HÆÐ

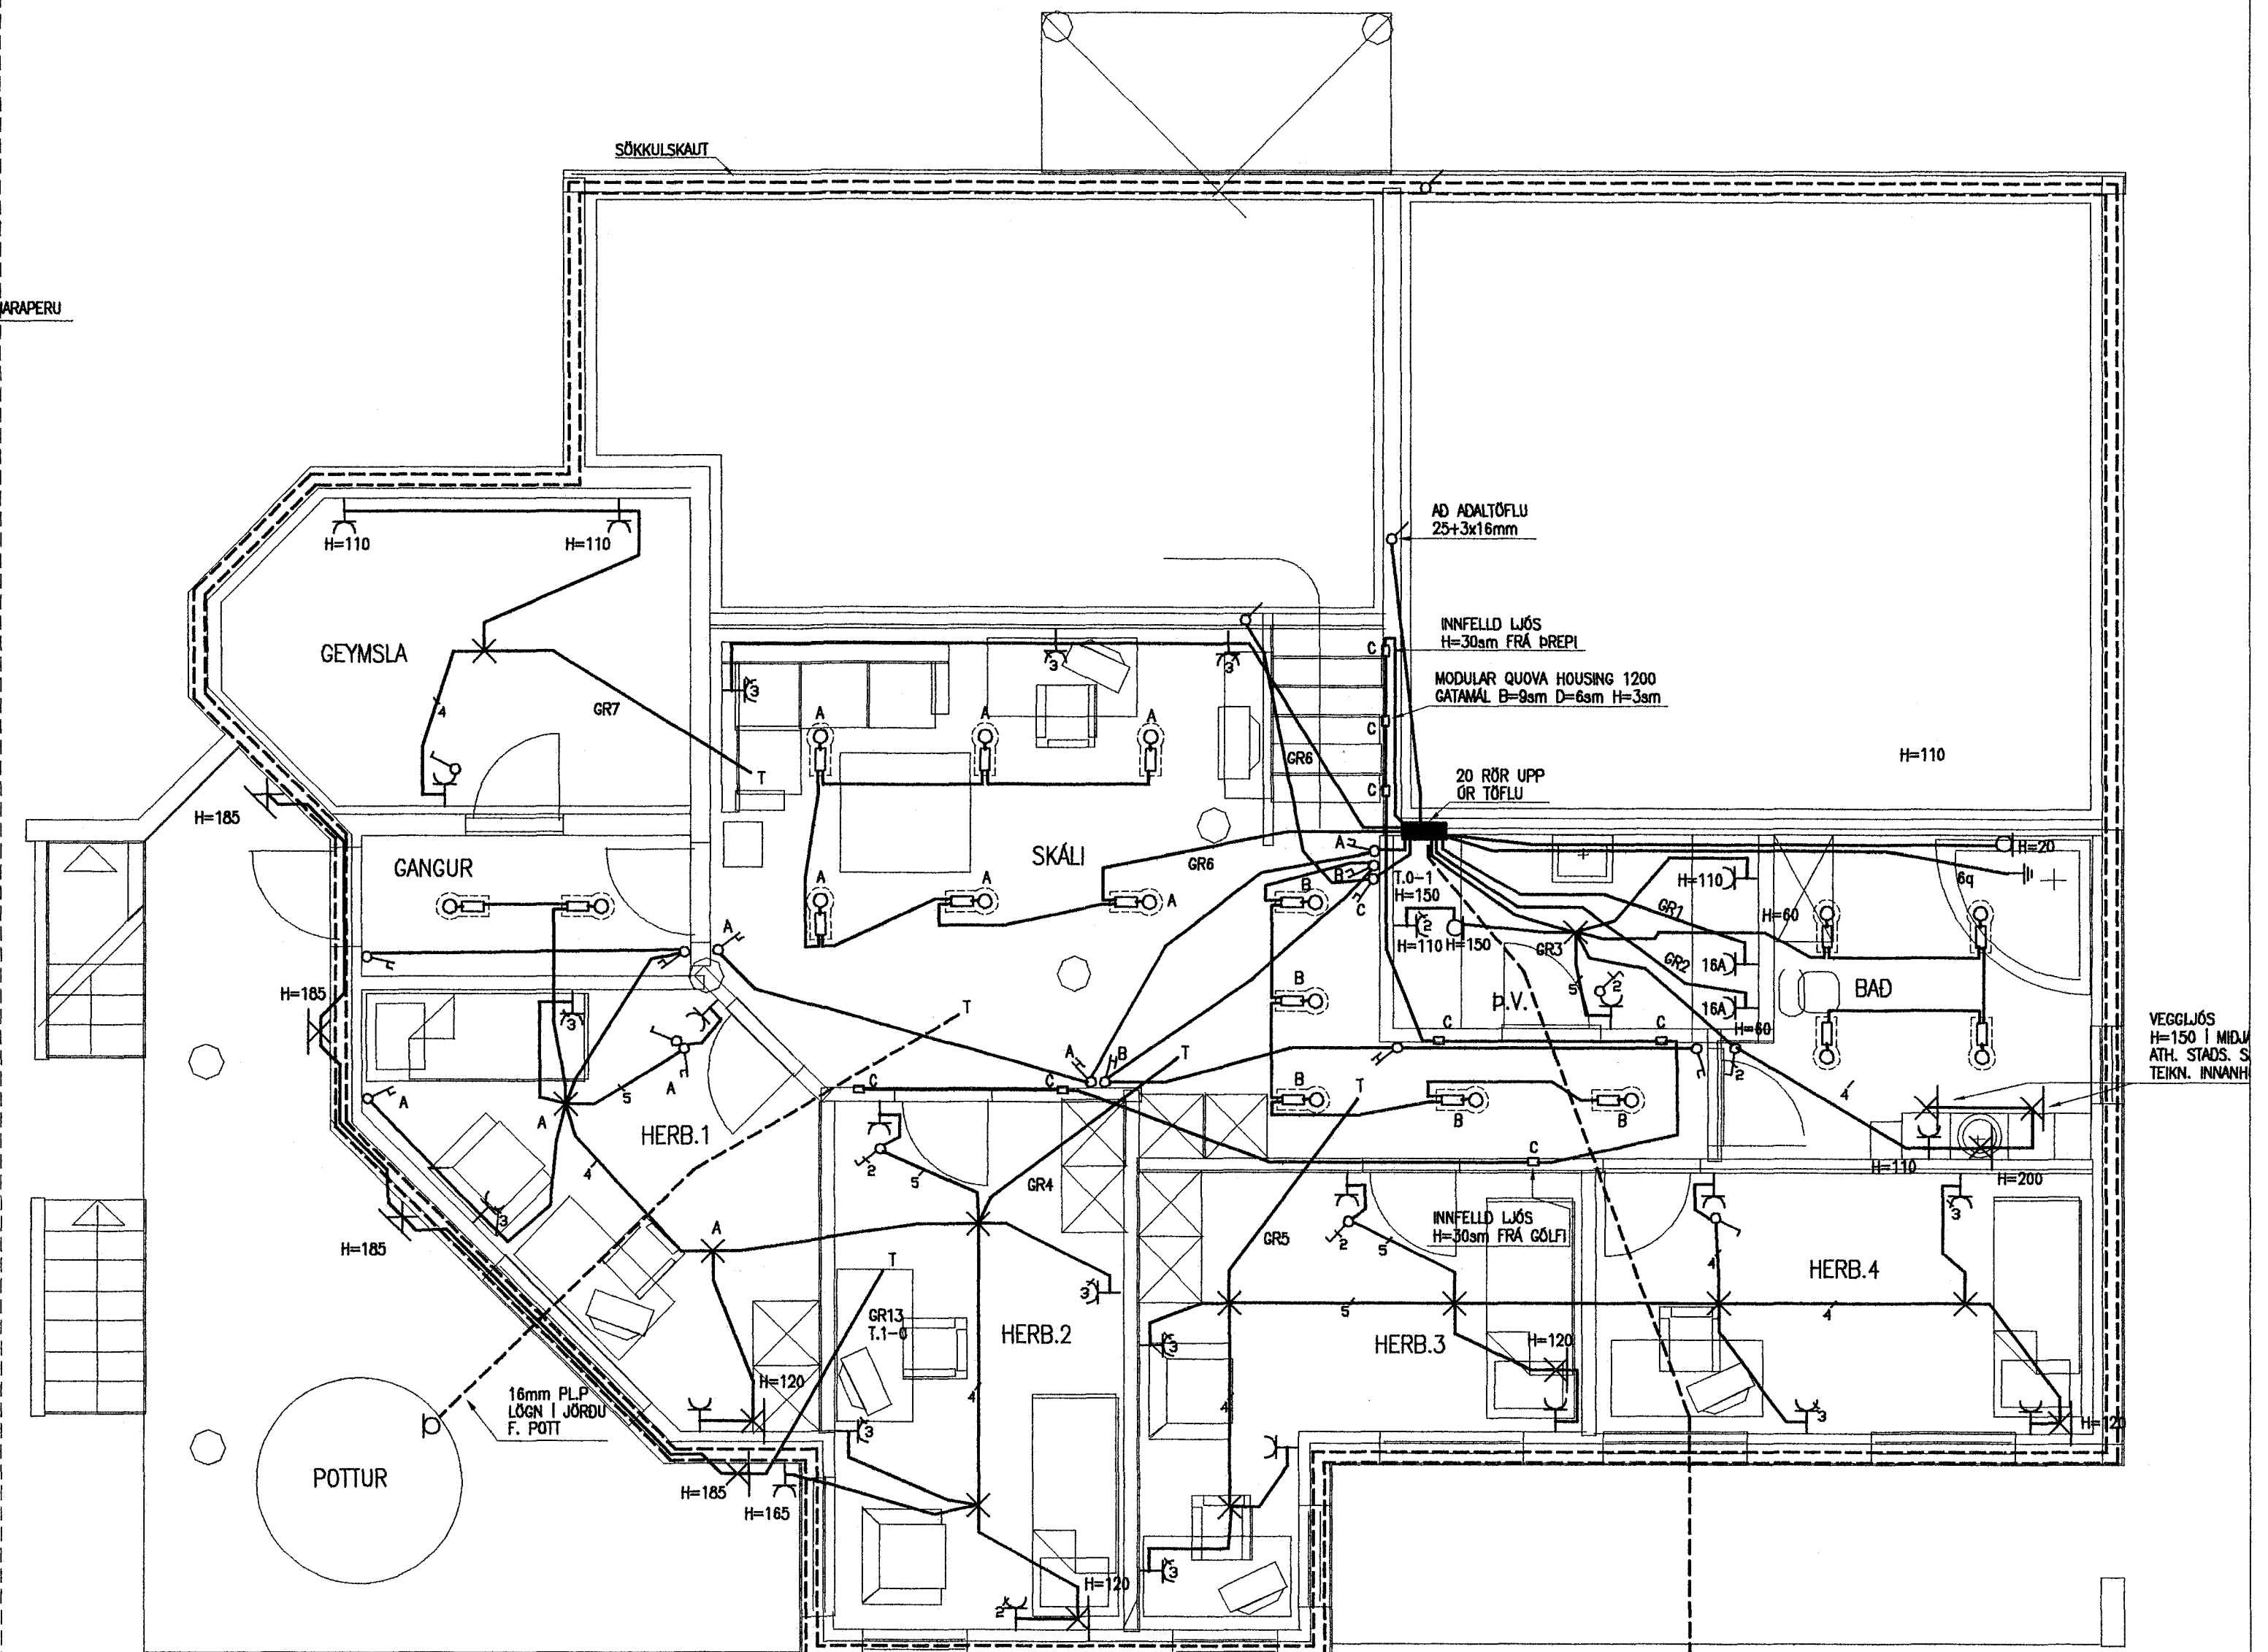

NEDRI HÆÐ

BREYTT 30.07.01 J.H

RAFLAGNATEIKNISTOFA

THOMAS KAABER RAFIDNFRÉDINGUR KT.420198-2999
SKÓLAVÖRÐUSTÍG 3, S 552 1266 FAX 552 8266

GAUKSÁS 29 HAFNARFIRÐI

FULLNÁÐARTEIKNING
GRUNNMÝNDIR HÆÐA
RAFLAGNIR

SK. BL. 02af. 03 MKV. 1:50 D. APRIL 01 H. TK T. JpH

VERKNR. 947 TEIKNR. 02 SAMP.