
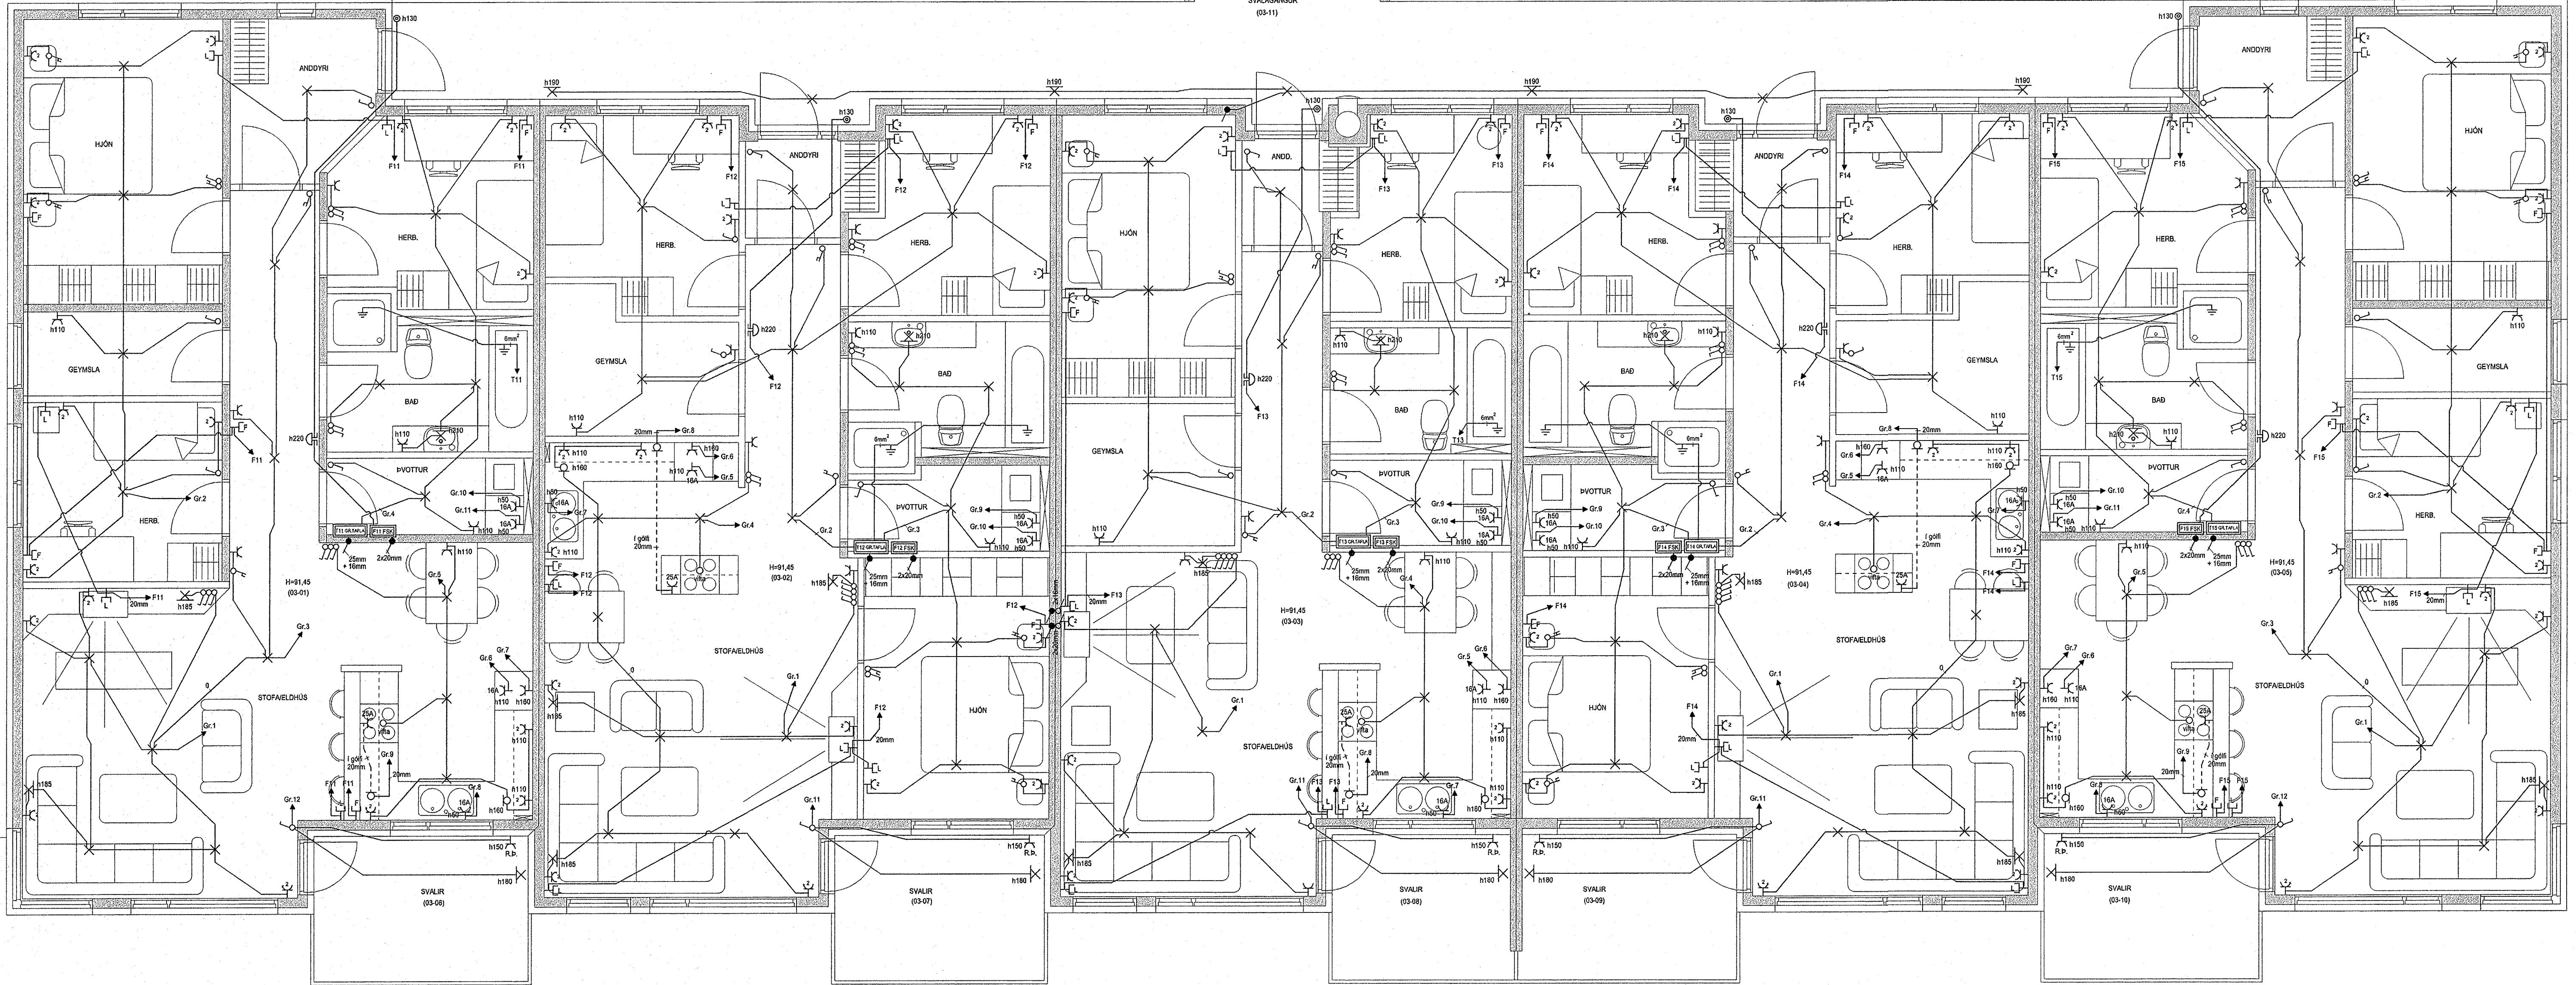


SVALAGANGUR (03-11)

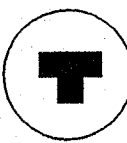

GRUNNMÝND 3. HÆÐ

HELGI KR. EIRIKSSON RAFLAGNAHÖNNUN

 KT. 110156-2789

SKIPHOLT 37, 108 REYKJAVÍK S.568-8388
 E-MAIL: TEIKN@LUMEX.IS

DAGS.	16.07.2001	SÍÐA NR.	3 AF 4	HANNAÐ	HKE	VERKEFNI	ÞRÁSTARÁS 16, HAFNARFIRÐI
TEIKN. NR.	AR-03	TÖLVUHEITI	GRÞHRASTARÁS16	TEIKNAD	PHS	RAFLÖGN	RAFLÖGN
VERKHLUTI	GRUNNMÝND 3. HÆÐ	BREYTING A		YFIRFARID	HKE		
MKV.	1:50	BREYTING B					