

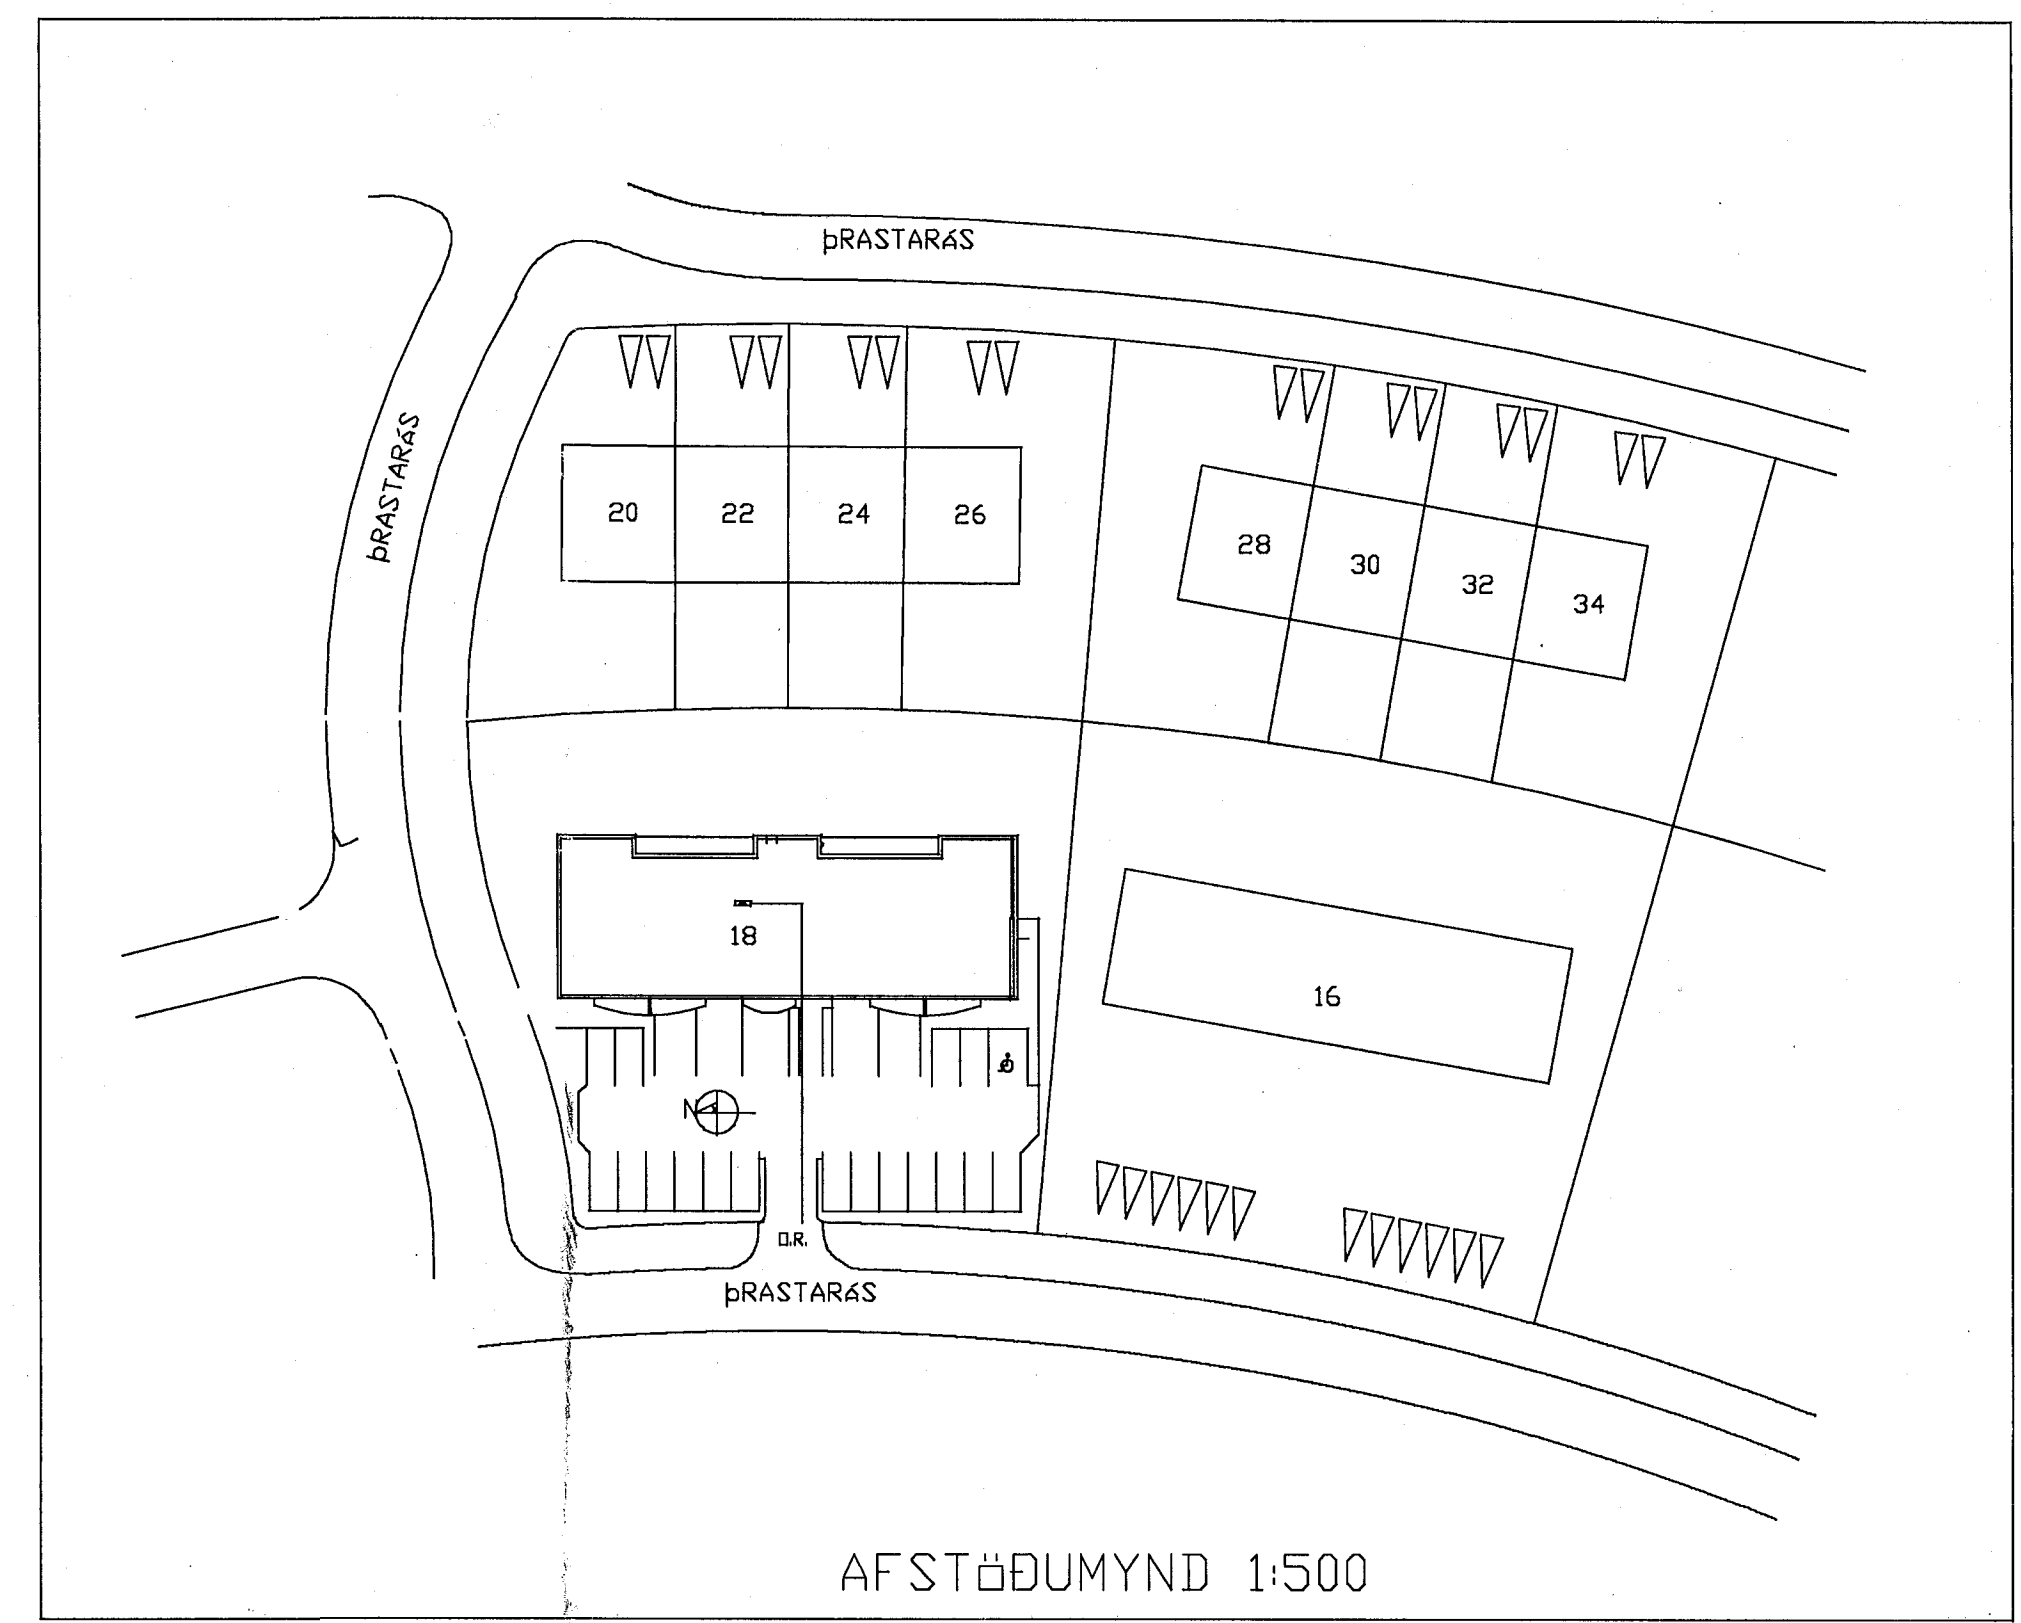


Inntök samþykkt 29/11 2007.
f.h. HITAVEITU SUBURNESJA h.f.
Björn Dagsbjörn

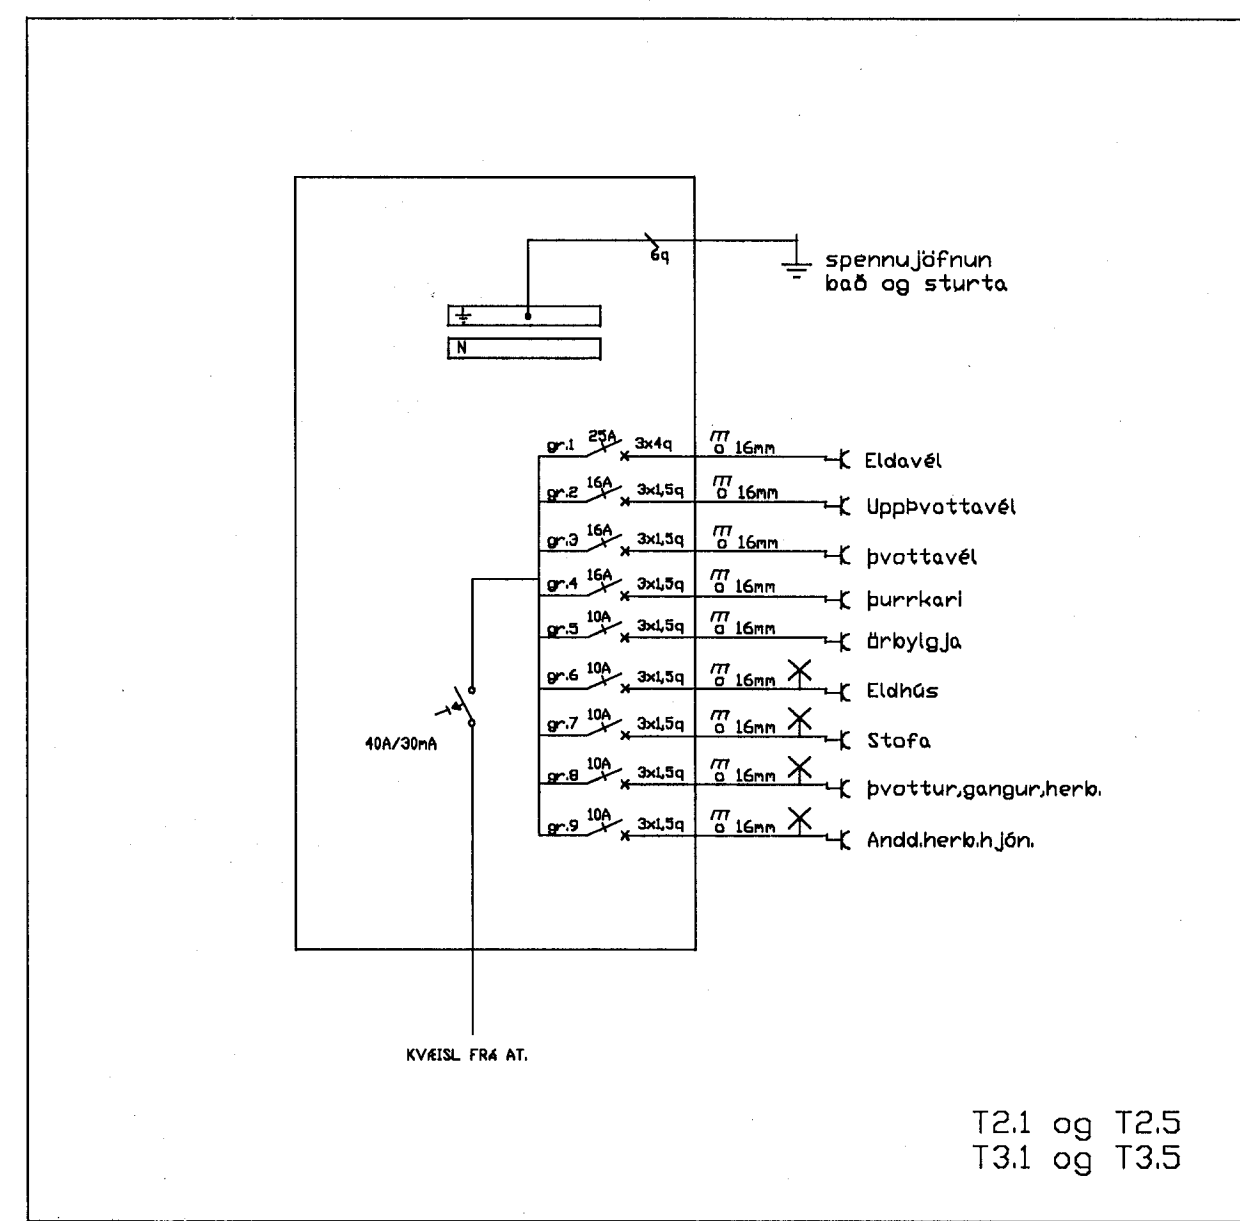

4224

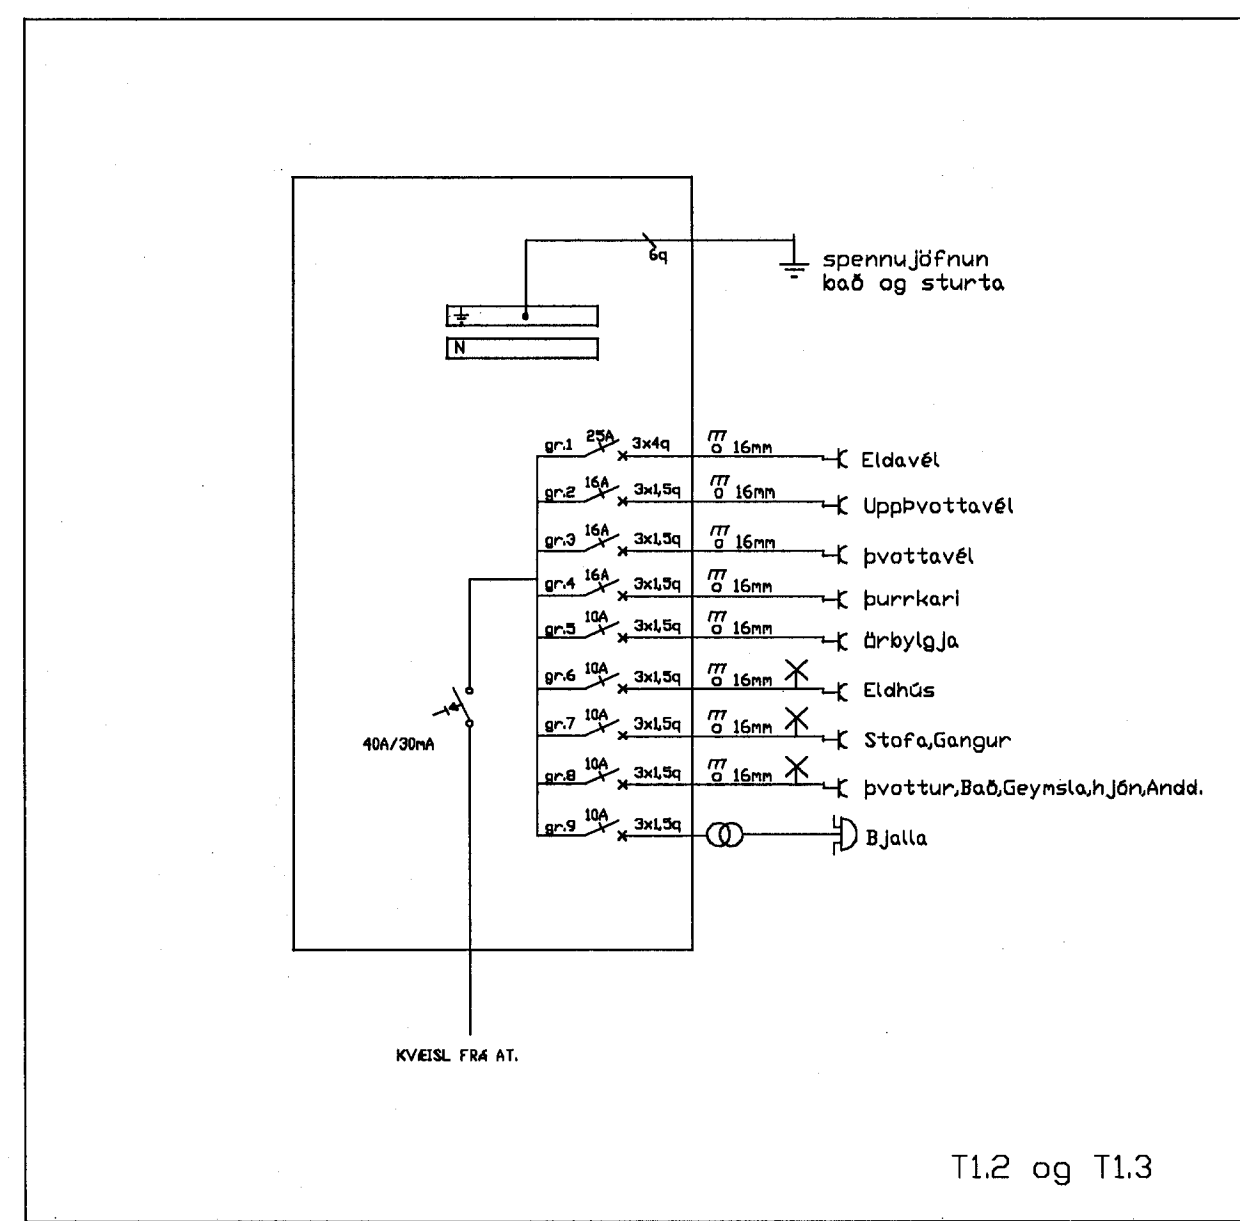