
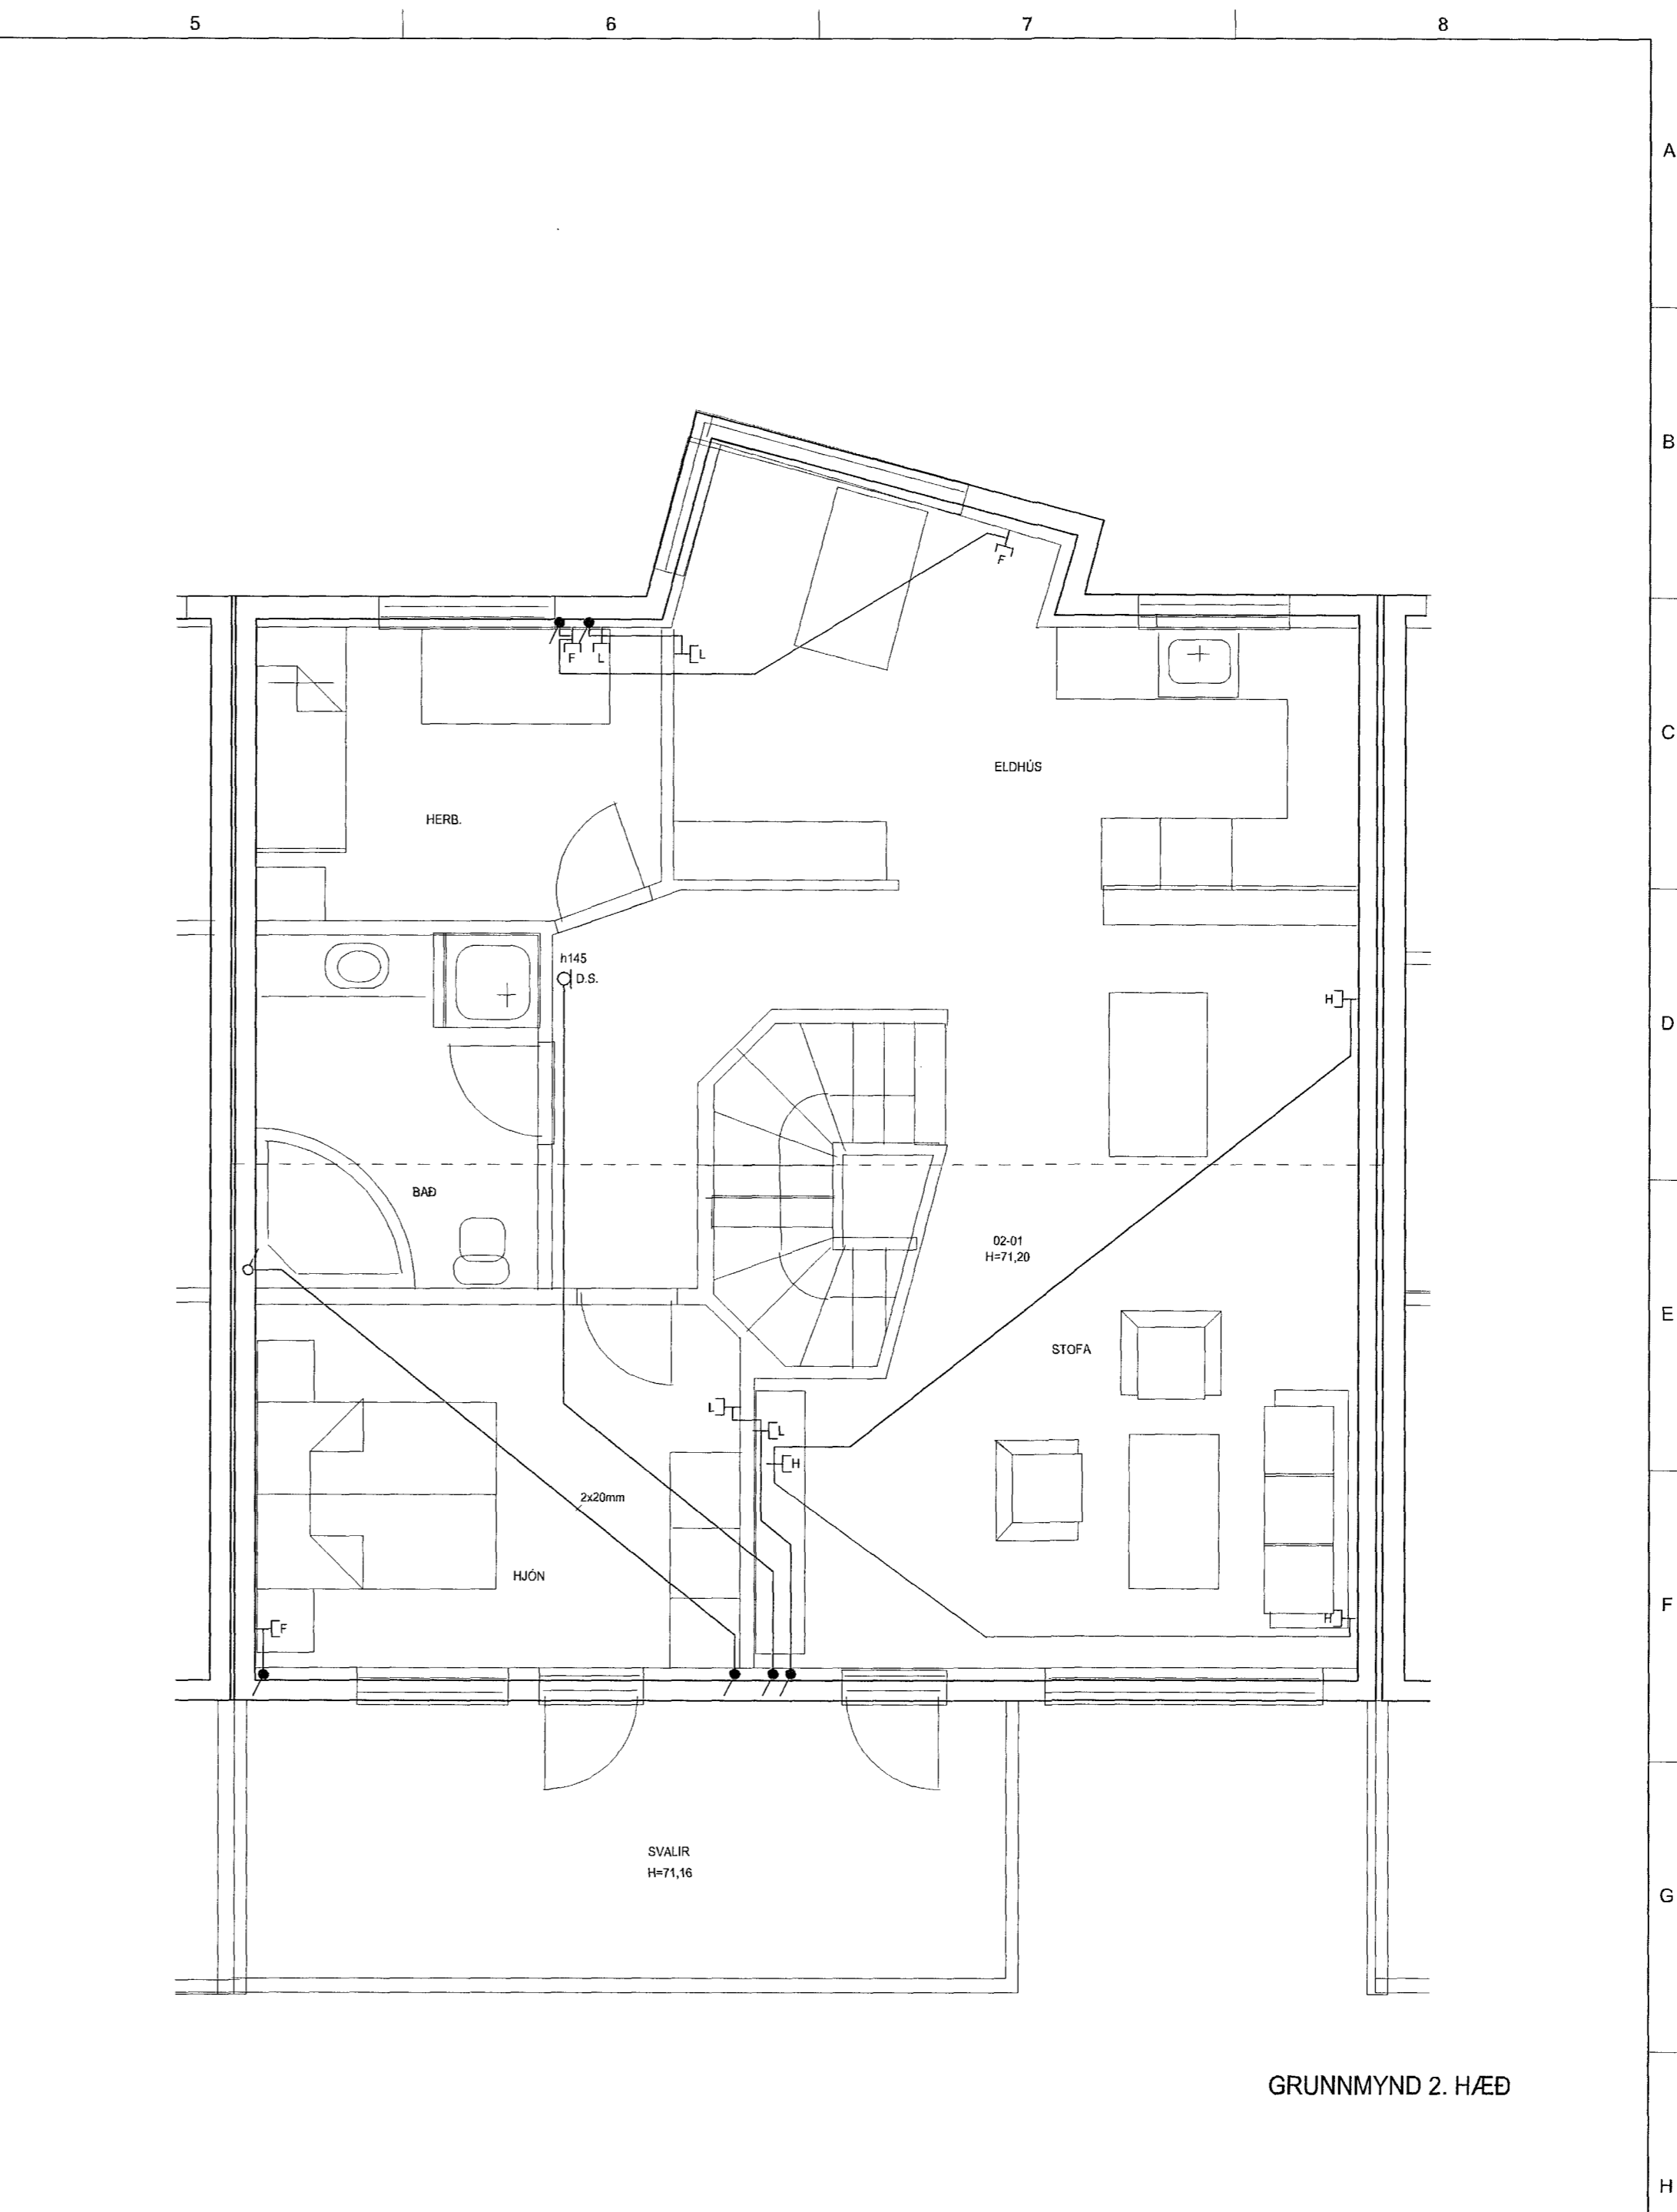



GRUNNMYND 1. HÆÐ

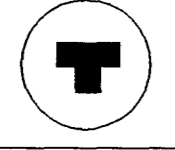

GRUNNMYND 2. HÆÐ

 <p>HELGI KR. EIRÍKSSON RAFLAGNAHÖNNUN</p> <p><i>Helgi Kr. Eiríksson</i></p> <p>KT. 110156-2789</p>	 <p>SKIPHOLT 37, 106 REYKJAVÍK S566-4366</p> <p>E-MAIL: TEIKN@LUMEX.IS</p>	DAGS.	11.04.2002	SIDA NR.	2 AF 3	HANNAÐ	HKE	VERKEFNI	ERLUÁS 22
		TEIKN. NR.	AR-02	TÖLVAHEITI	GRELLUAS20-24	TEIKNAD	PHS	RAFLOGN	FJARSKIPTALAGNAKERFI
		VERKHLUTI	GRUNNMYNDR	BREYTING A		YFIRFARID	HKE		
		MKV.	1:50	BREYTING B					