



Inntök samþykkt 16/11 2002
 f.h. HITAVEITU SUÐURNESJA h.f.
Björgur Daðbjörg

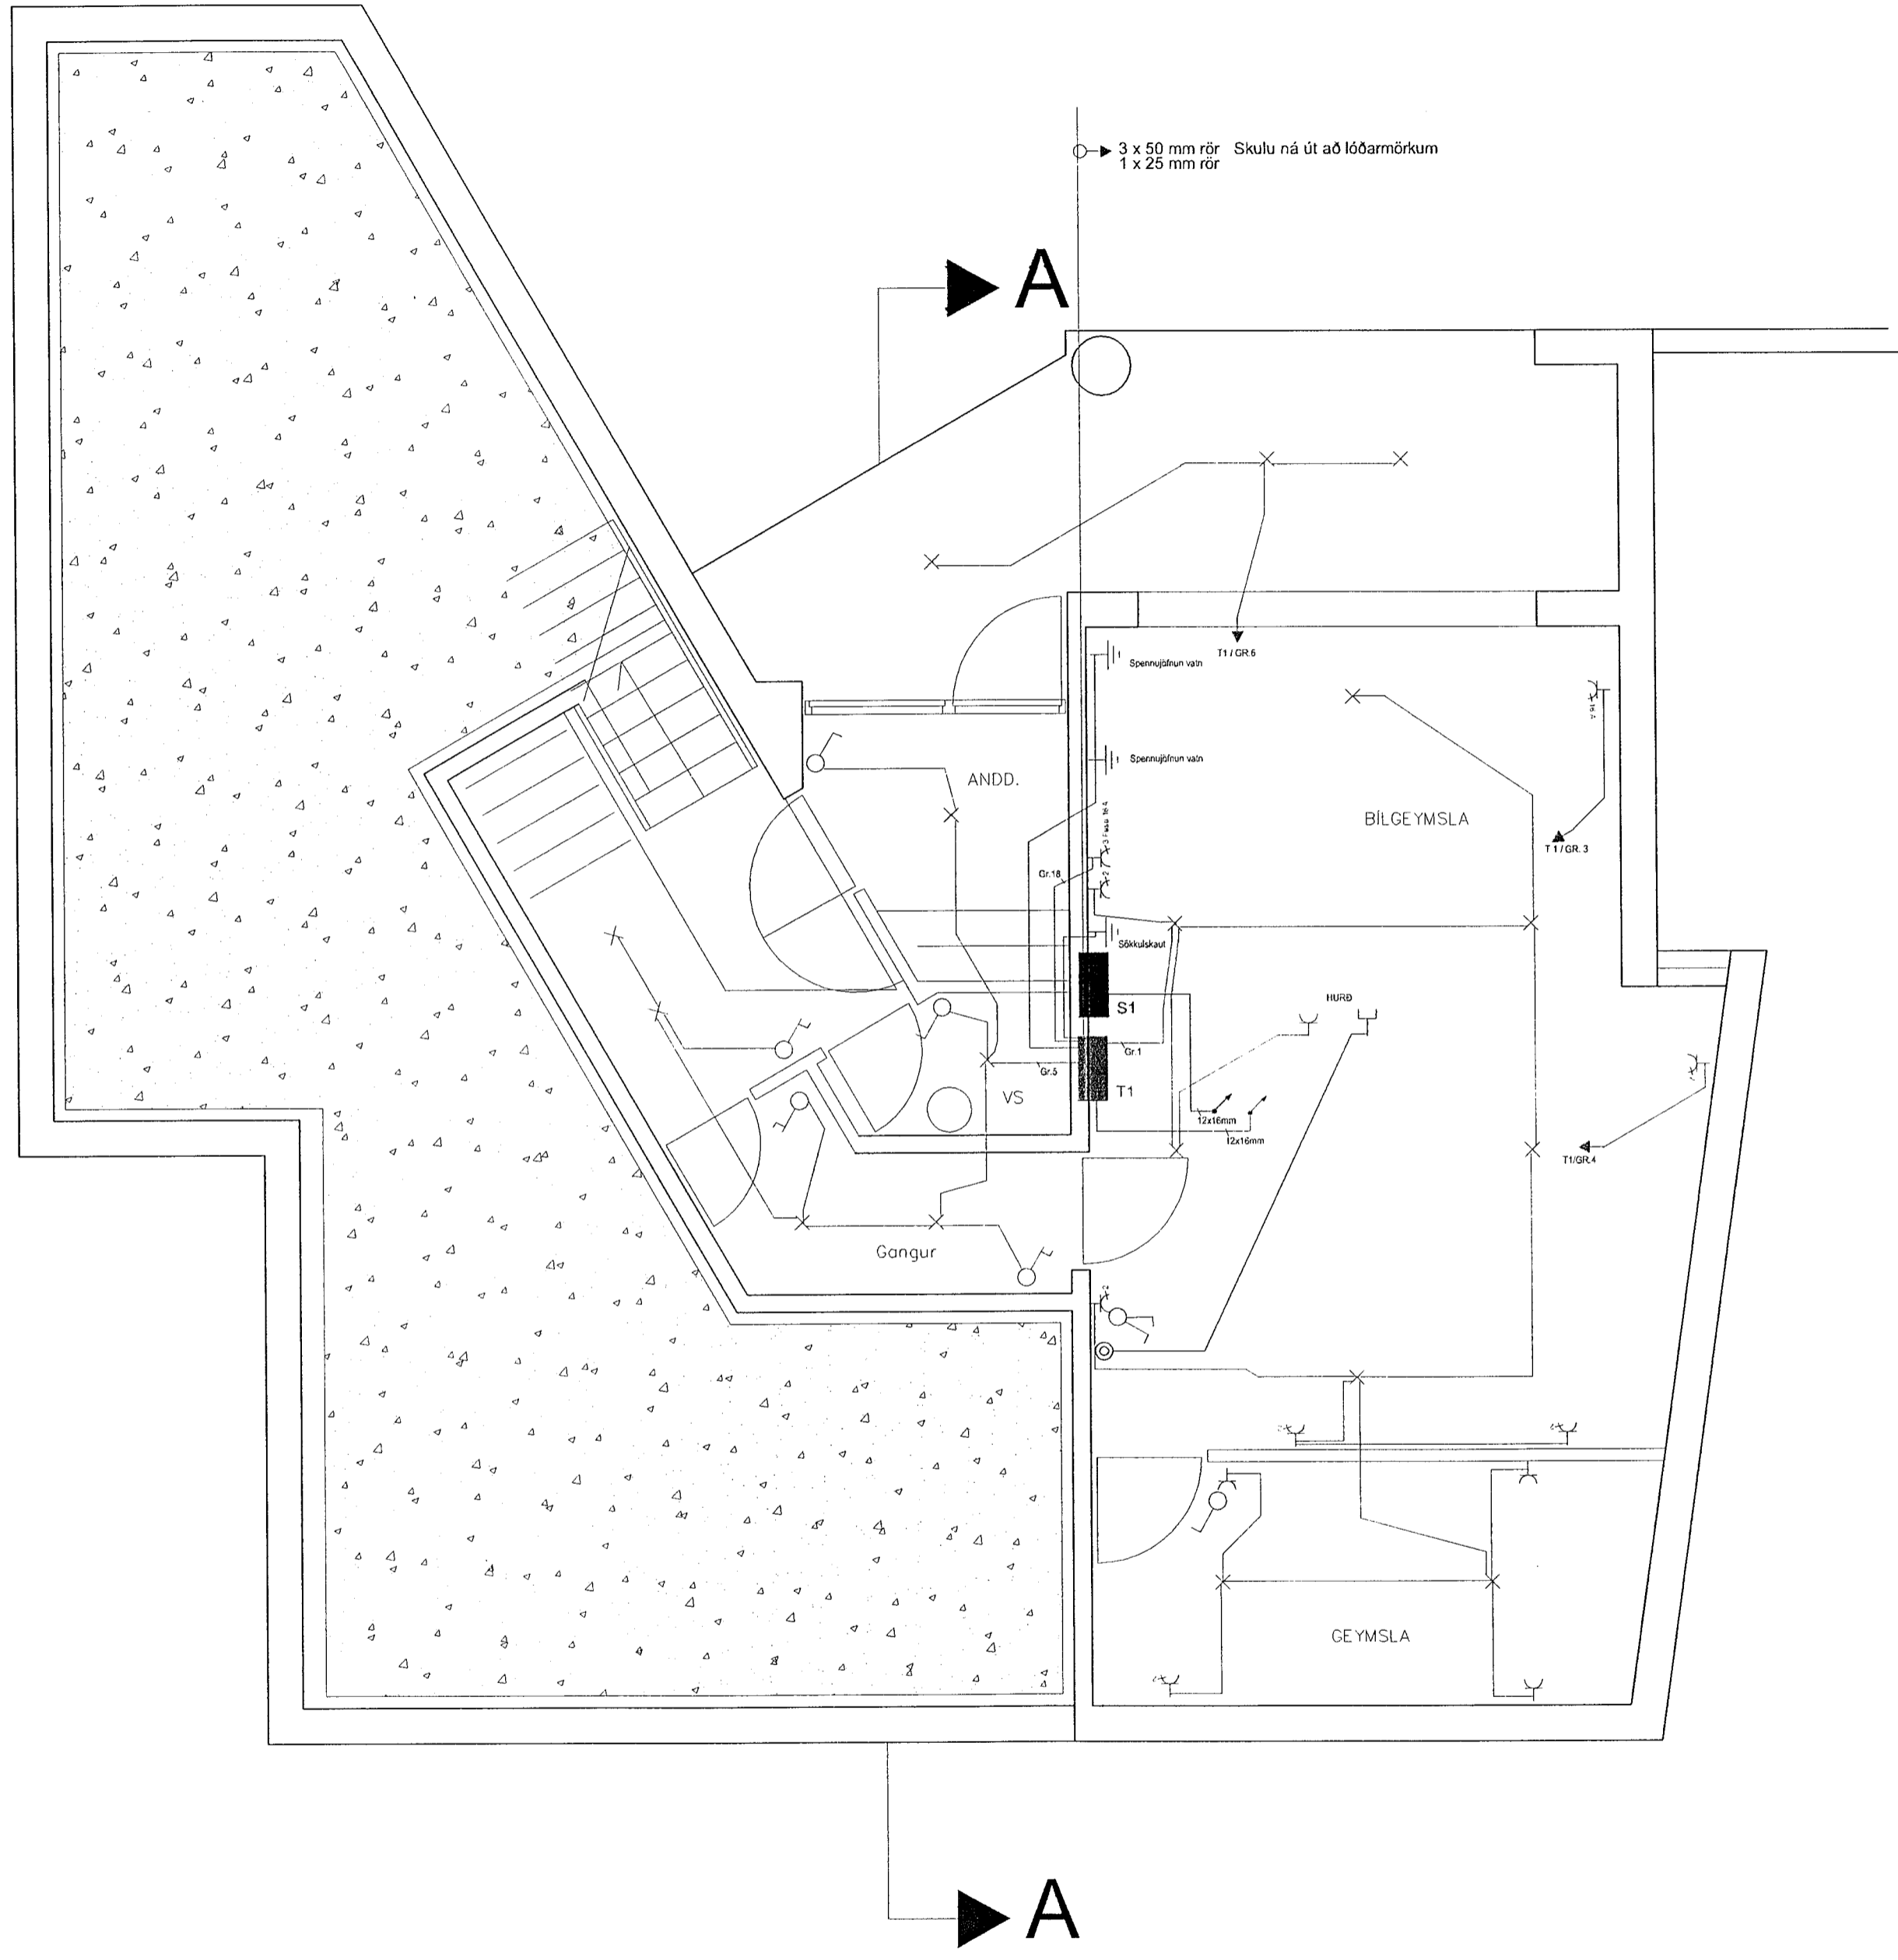

4263

HELGI KR. EIRIKSSON RAFLAGNAHÖNNUN

Helgi Kr. Eiríksson
 KT. 110156-2789

SKIPHOLT 37, 108 REYKJAVÍK S:568-8388
 E-MAIL: TEIKN@LUMEX.IS

DAGS.	15.08.2001	SÍDA NR.	1 AF 4	HANNAÐ	HKE	VERKEFNI	ERLUÁS 25
TEIKN. NR.	AR-01	TÖLVUHEITI	GRERLUAS25	TEIKNAD	BP	RAFLÖGN	RAFLÖGN
VERKHLUTI	GRUNNMYPD 1. HÆÐ	BREYTING A		YFIRFARID	HKE		
MKV.	1:50	BREYTING B					