
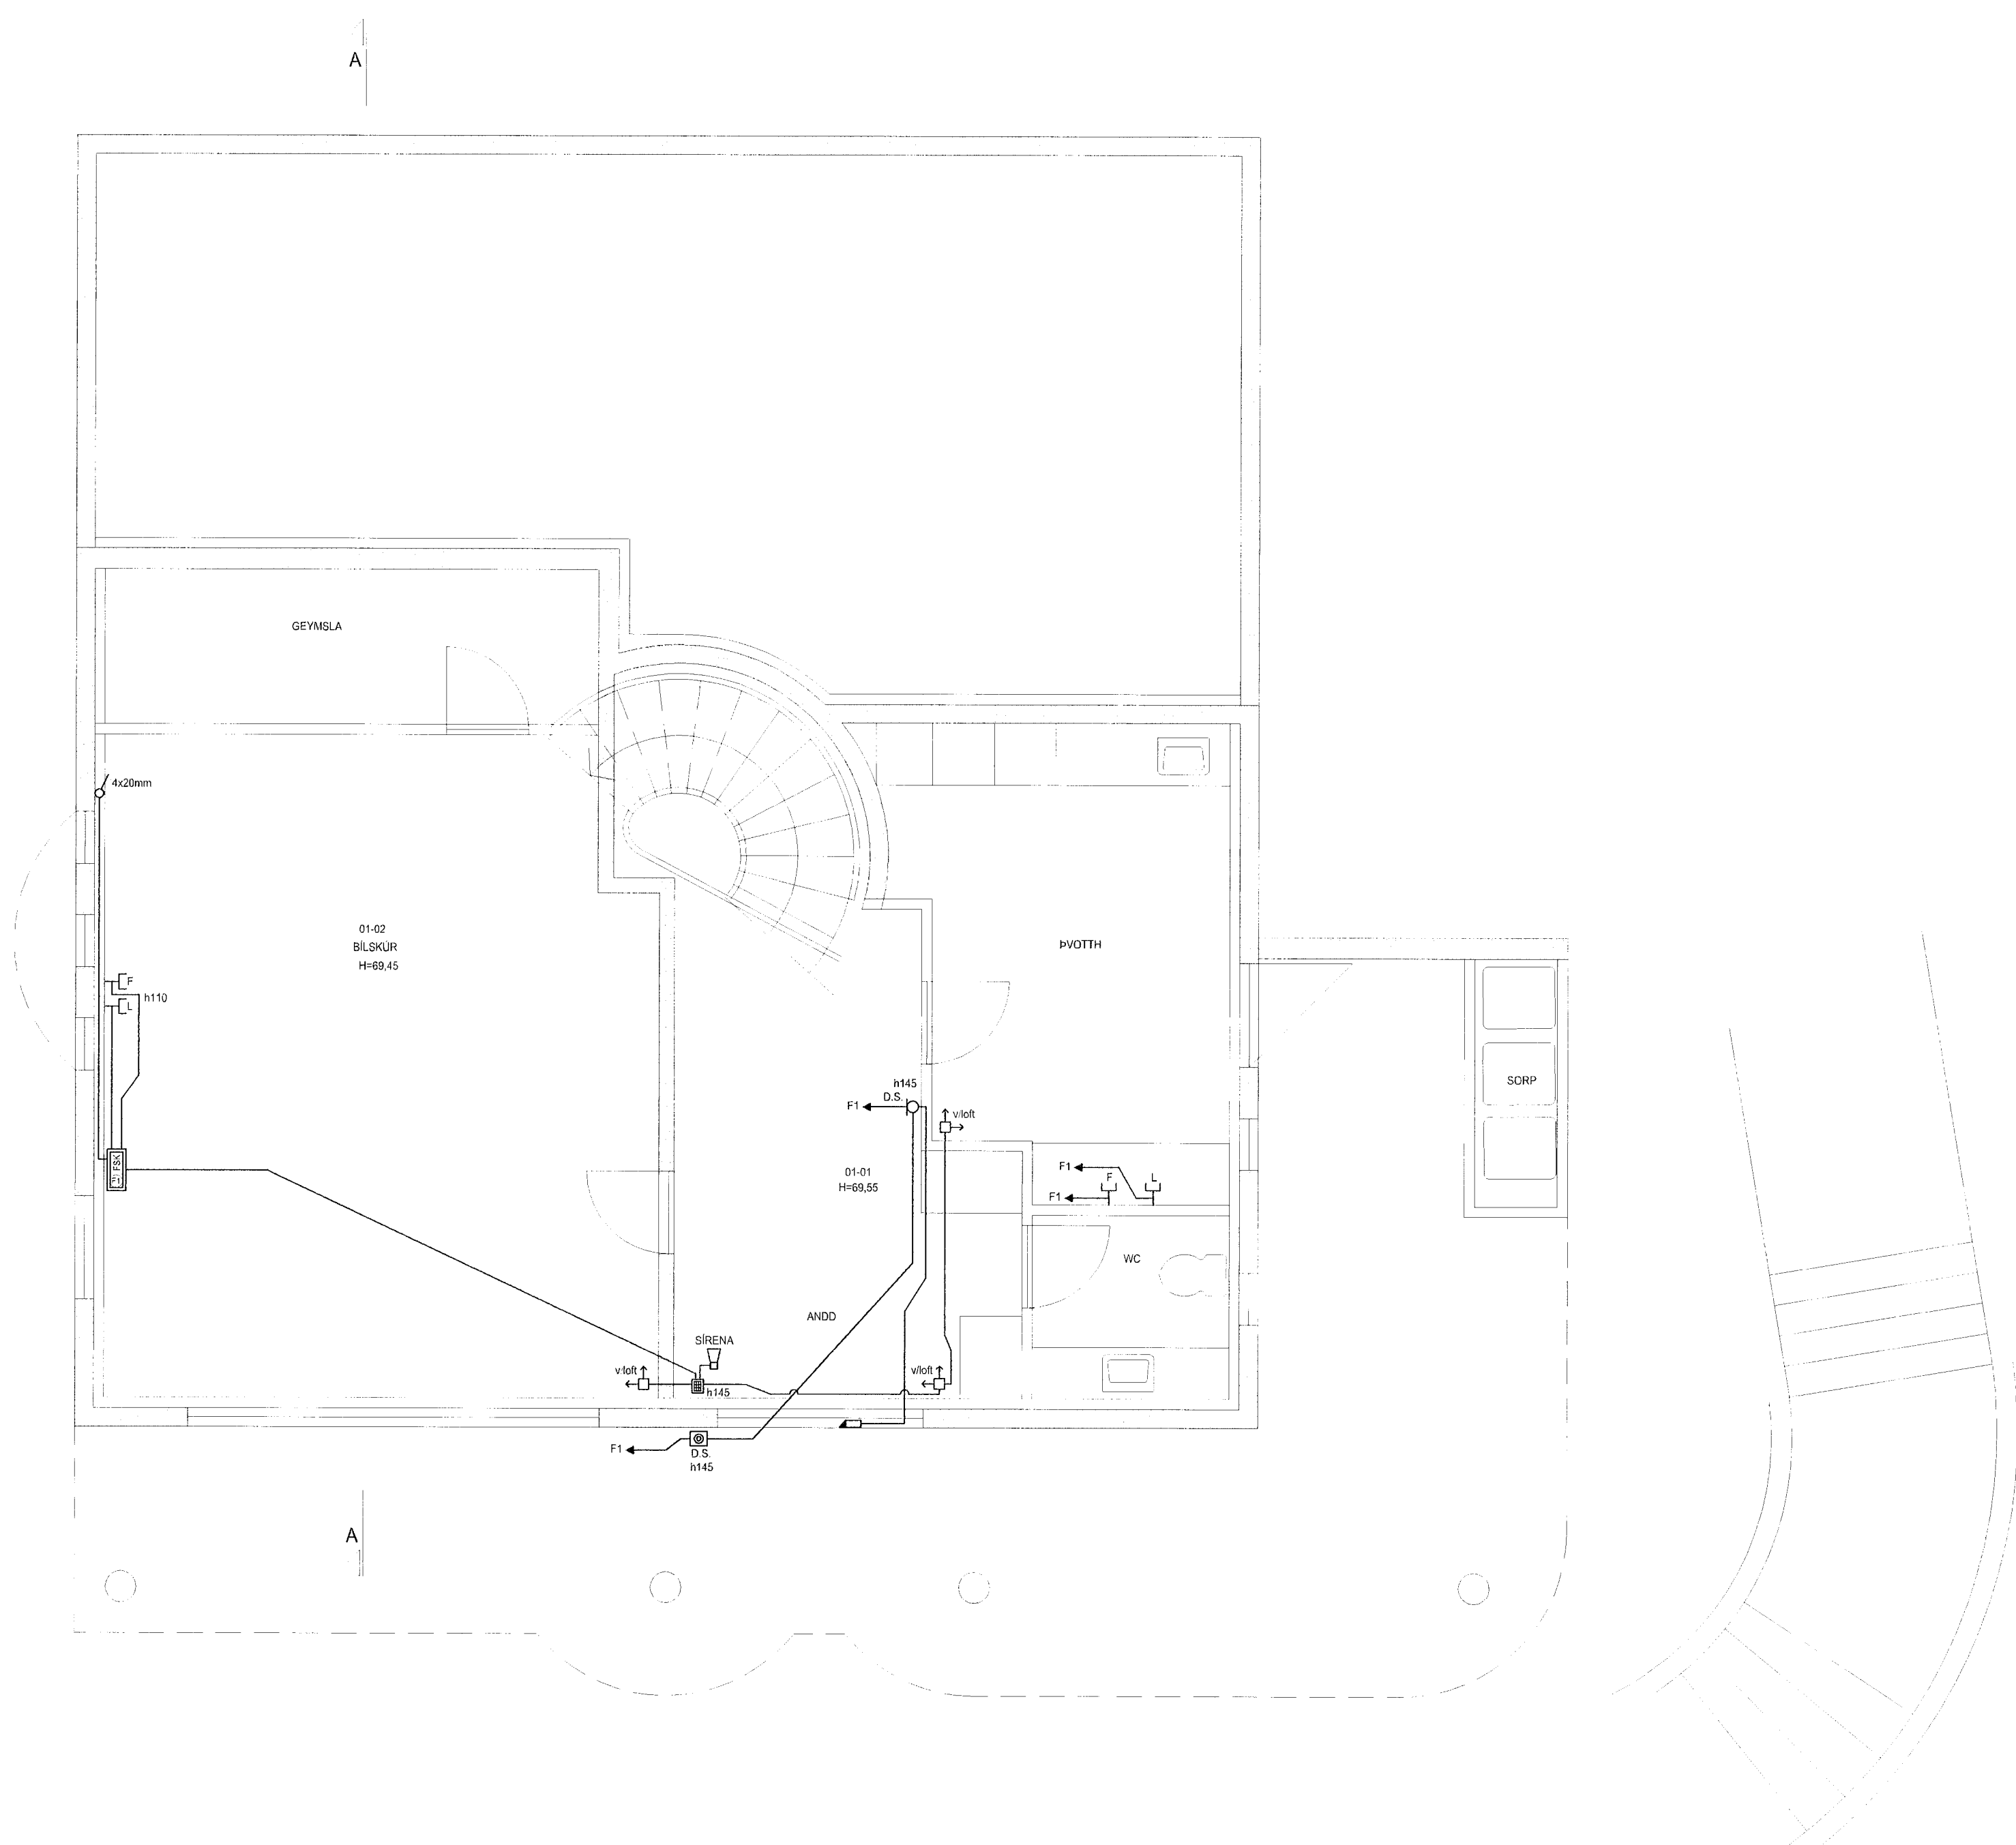


1 2 3 4 5 6 7 8

A B C D E F G H

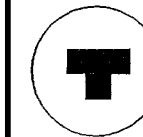


HELGI KR. EIRÍKSSON RAFLAGNAHÖNNUN
Helgi Kr. Eiríksson
 KT. 110156-2789

SKIPHOLT 37, 108 REYKJAVÍK S:568-8388
 E-MAIL: TEIKN@LUMEX.IS

DAGS.	18.12.2001	SÍÐA NR.	3 AF 5	HANNAD	HKE
TEIKN. NR.	AR-03	TÖLVUHEITI	GRERLUAS29	TEIKNAD	PHS
VERKHLUTI	GRUNNMYND 1. HÆÐ	BREYTING A		YFIRFARID	HKE
MKV.	1:50	BREYTING B			

VERKEFNI	ERLUÁS 29
RAFLÖGN	FJARSKIPTALAGNAKERFI

1 2 3 4 5 6 7 8