
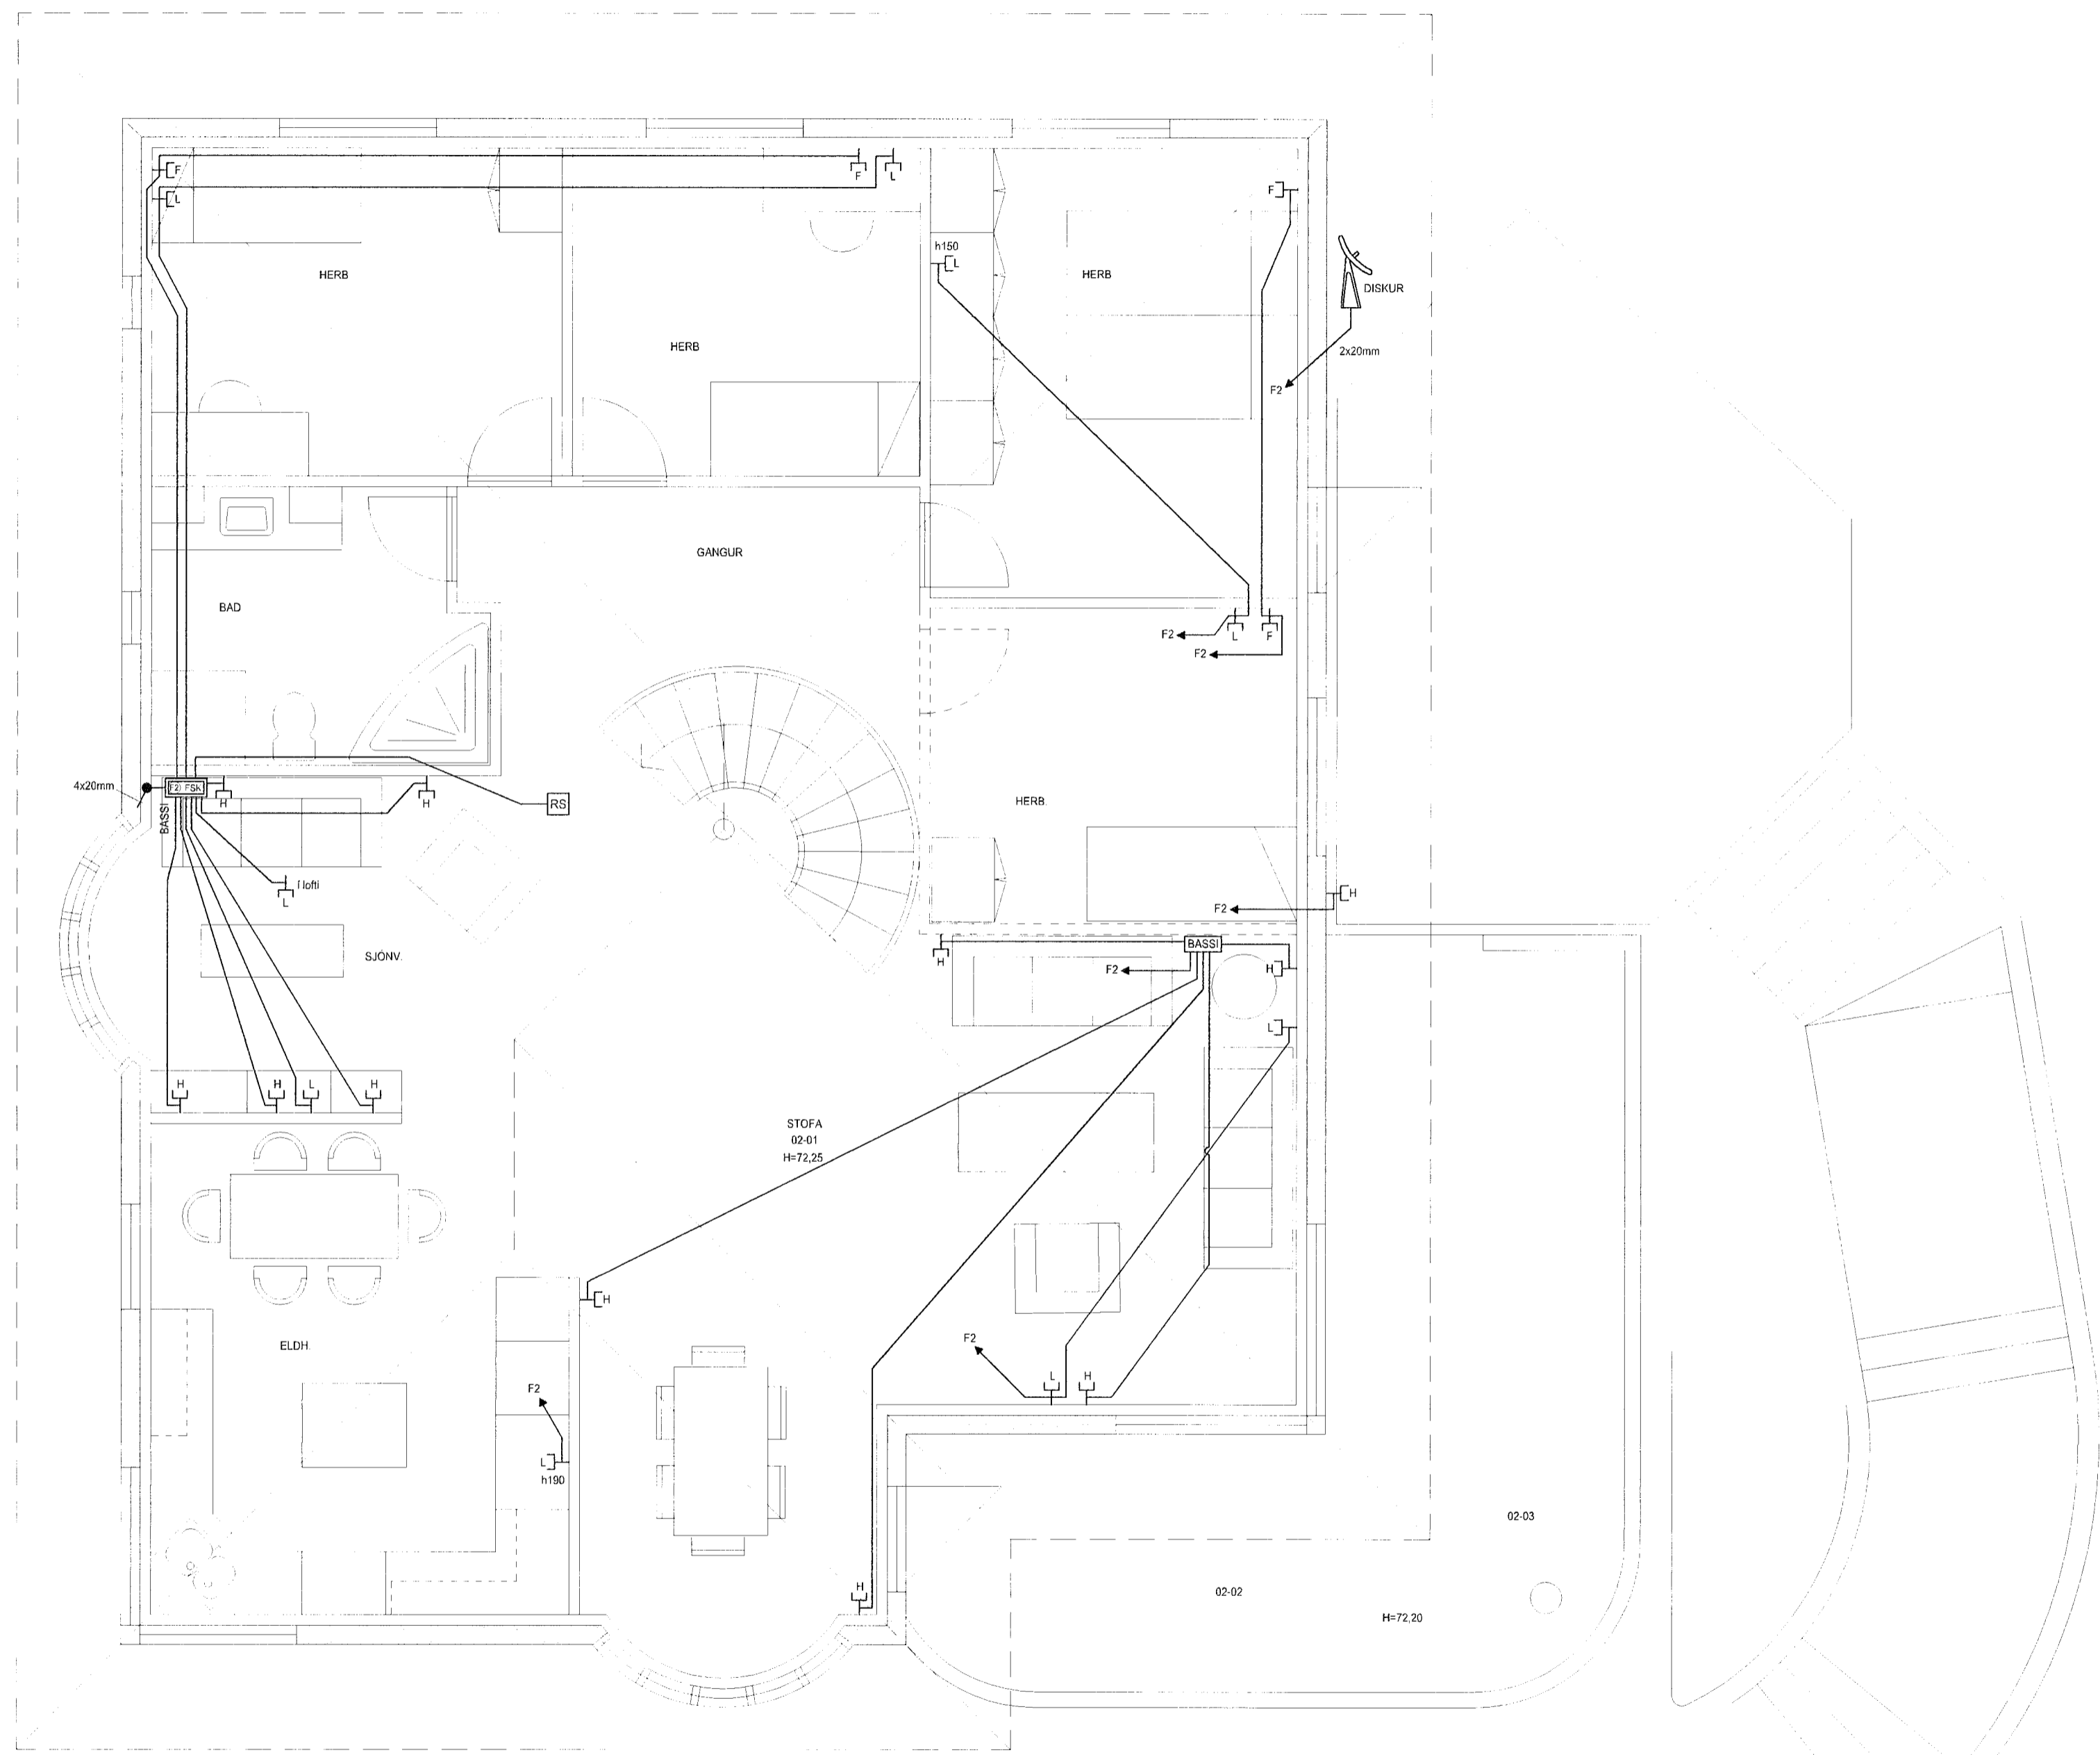


1 2 3 4 5 6 7 8

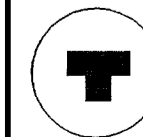


**HELGI KR. EIRÍKSSON RAFLAGNAHÖNNUN**  
*Helgi Kr. Eiríksson*  
 KT. 110156-2789

SKIPHOLT 37, 108 REYKJAVÍK S:568-8388  
 E-MAIL: TEIKN@LUMEX.IS

DAGS.	18.12.2001
TEIKN. NR.	AR-04
VERKHLUTI	GRUNNMYND 2. HÆÐ
MKV.	1:50

SÍÐA NR.	4 AF 5
TÖLVUHEITI	GRERLUAS29
BREYTING A	
BREYTING B	

HANNAD	HKE
TEIKNAD	PHS
YFIRFARID	HKE

VERKEFNI	ERLUÁS 29
RAFLÖGN	FJARSKIPTALAGNAKERFI

1 2 3 4 5 6 7 8