


ADALTAFLA T1
3PEN ~ 400/230V

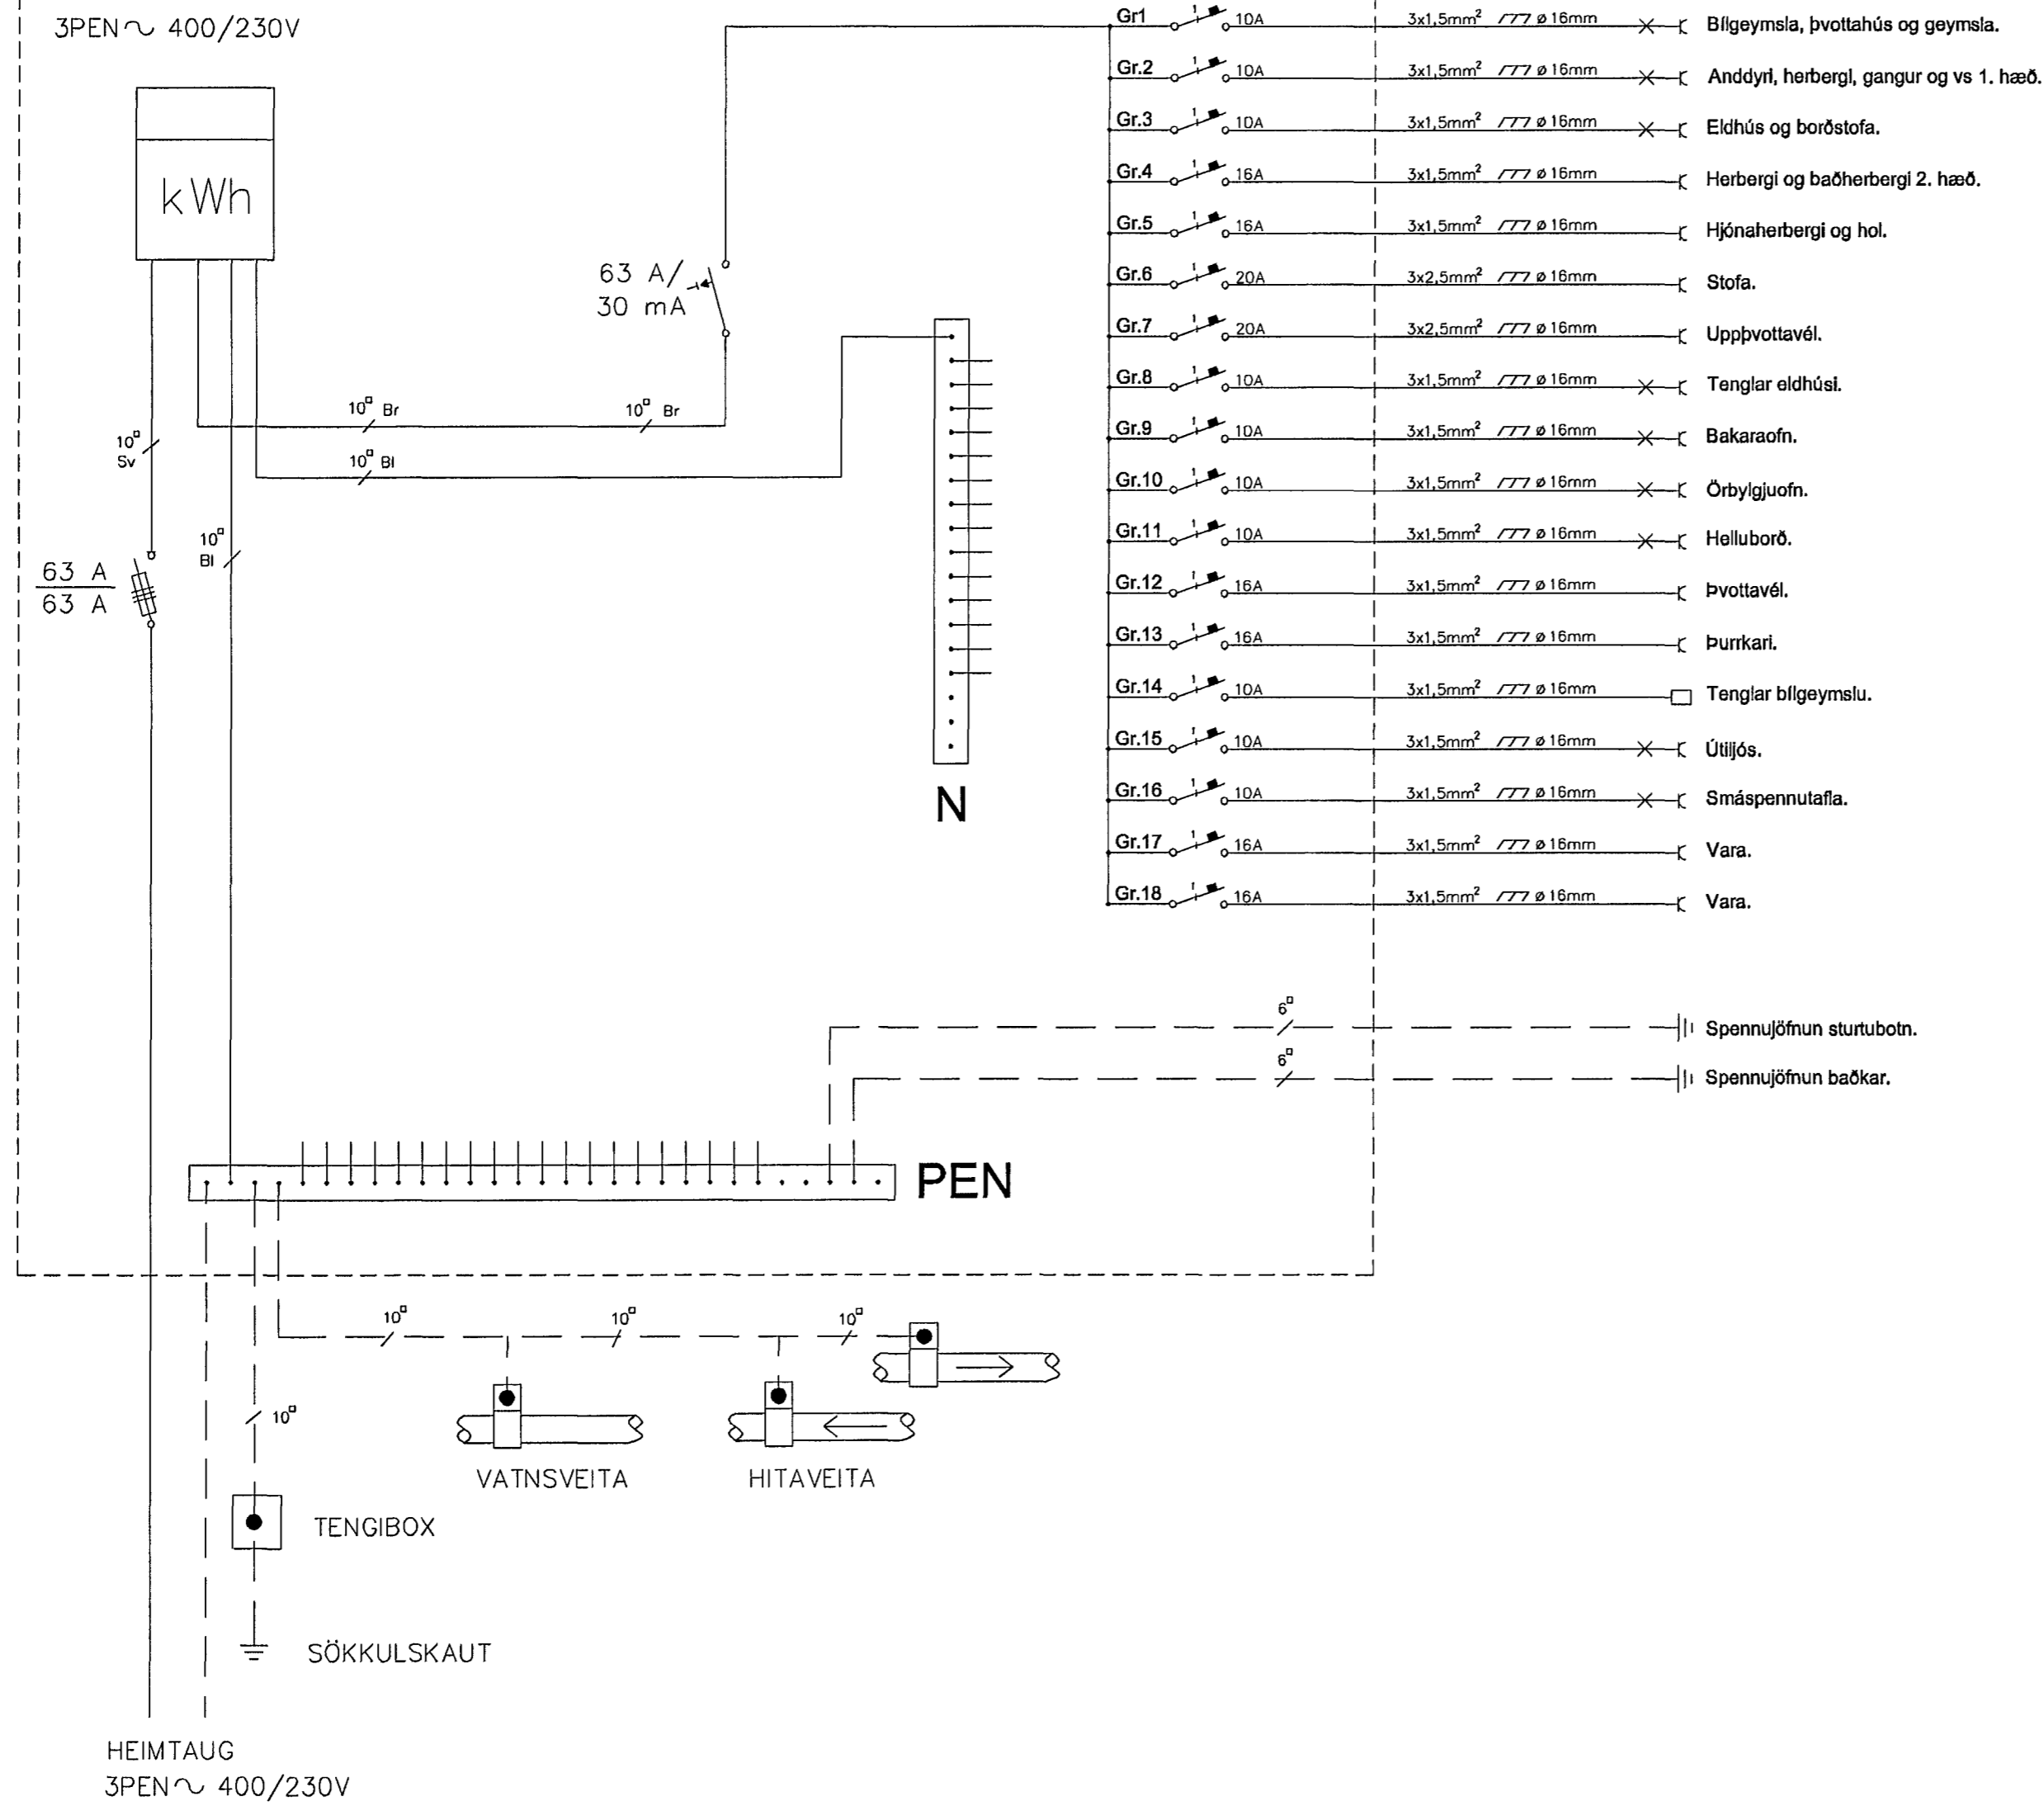

BREYTING	VERKEFNI	DAGS.
	ERLUÁS.30	20,01,02
	HAFNARFJÖRDUR	BLAÐ 6AF6
	TAFLA	MKV. .
TEIKNAD:	Ragnar Haraldsson Kt. 260670-3449	BLAÐAST/ERD
		A2