



Innifær samþykkt 20.13 20.02.
f.h. HAVEN
Björgur Döggjart.

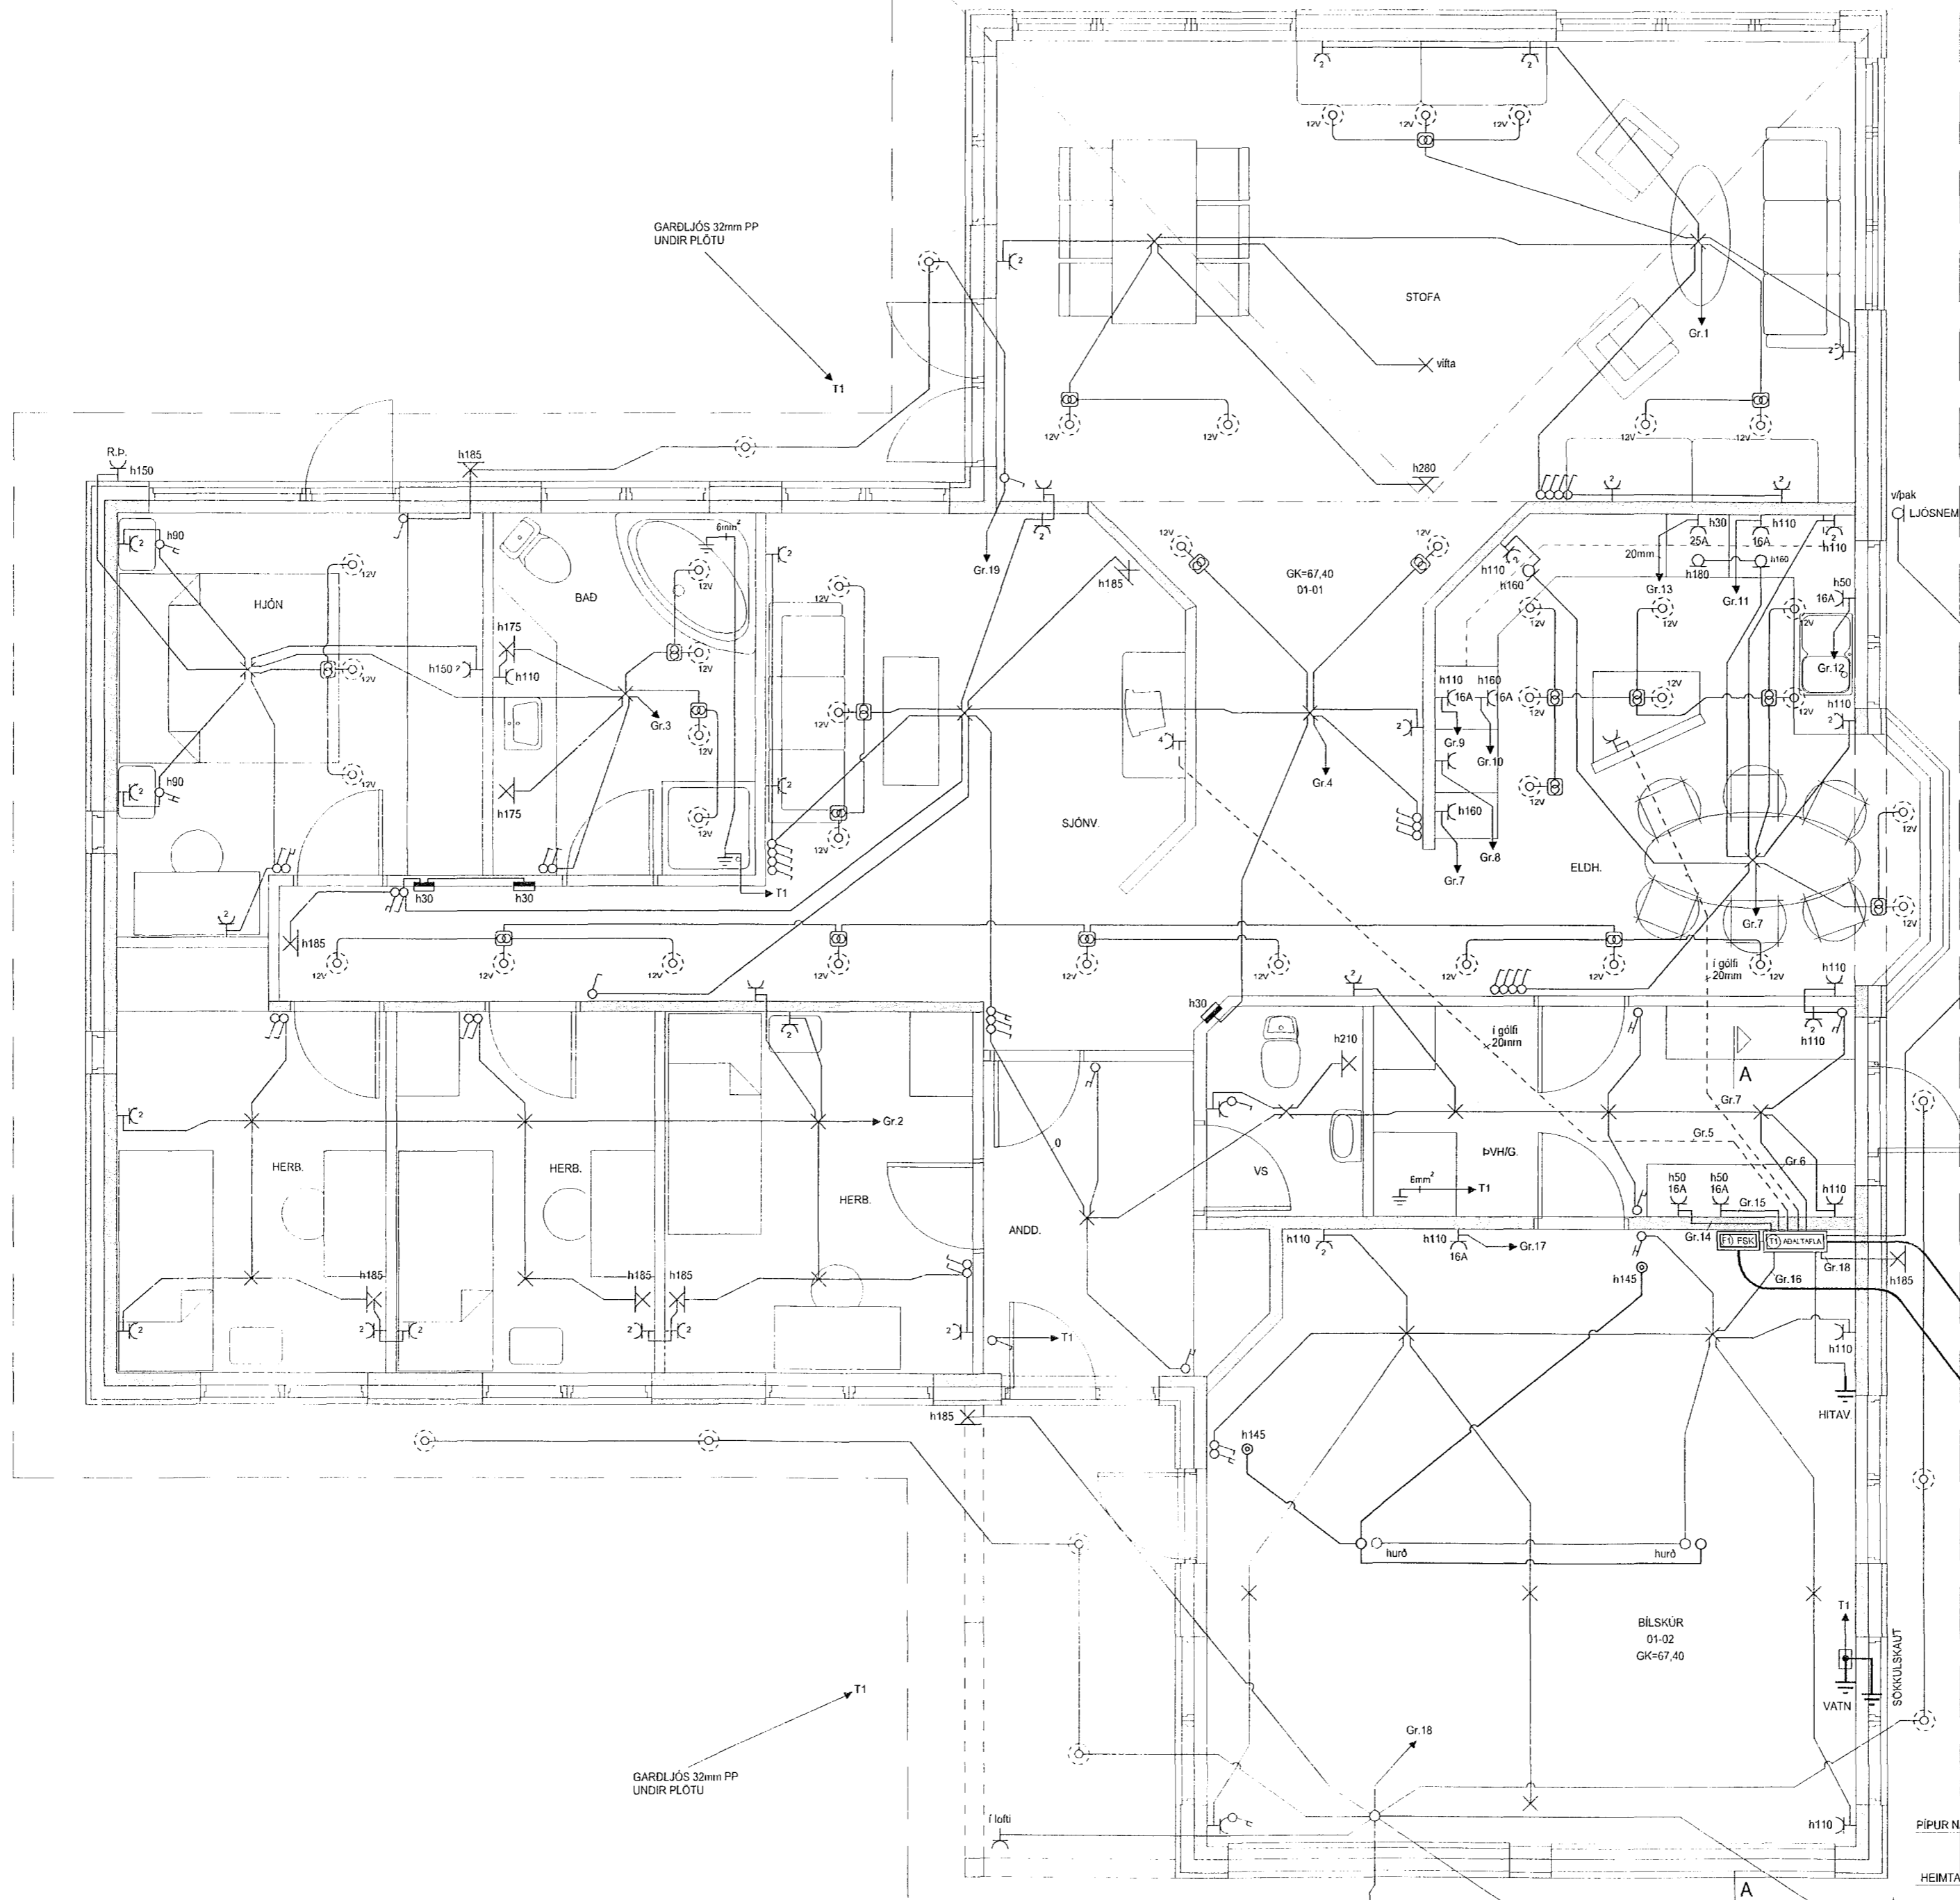

HELGI KR. EIRIKSSON RAFLAGNAHÖNNUN

Helgi Kr. Eiríksson
 KT. 110156-2789

SKIPHOLT 37, 108 REYKJAVÍK S:568-8388
 E-MAIL: TEIKN@LUMEX.IS

DAGS.	19.11.2001	SÍÐA NR.	1 AF 4	HANNAD	HKE	VERKEFNI	ERLUÁS 72, HAFNARFIRÐI
TEIKN. NR.	AR-01	TÖLVUHEITI	GRERLUAS72	TEIKNAD	PHS	RAFLÖGN	RAFLÖGN
VERKHLUTI	GRUNNMYND	BREYTING A		YFIRFARID	HKE		
MKV.	1:50	BREYTING B					

4268