



1 2 3 4 5 6 7 8

A  
B  
C  
D  
E  
F  
G  
H

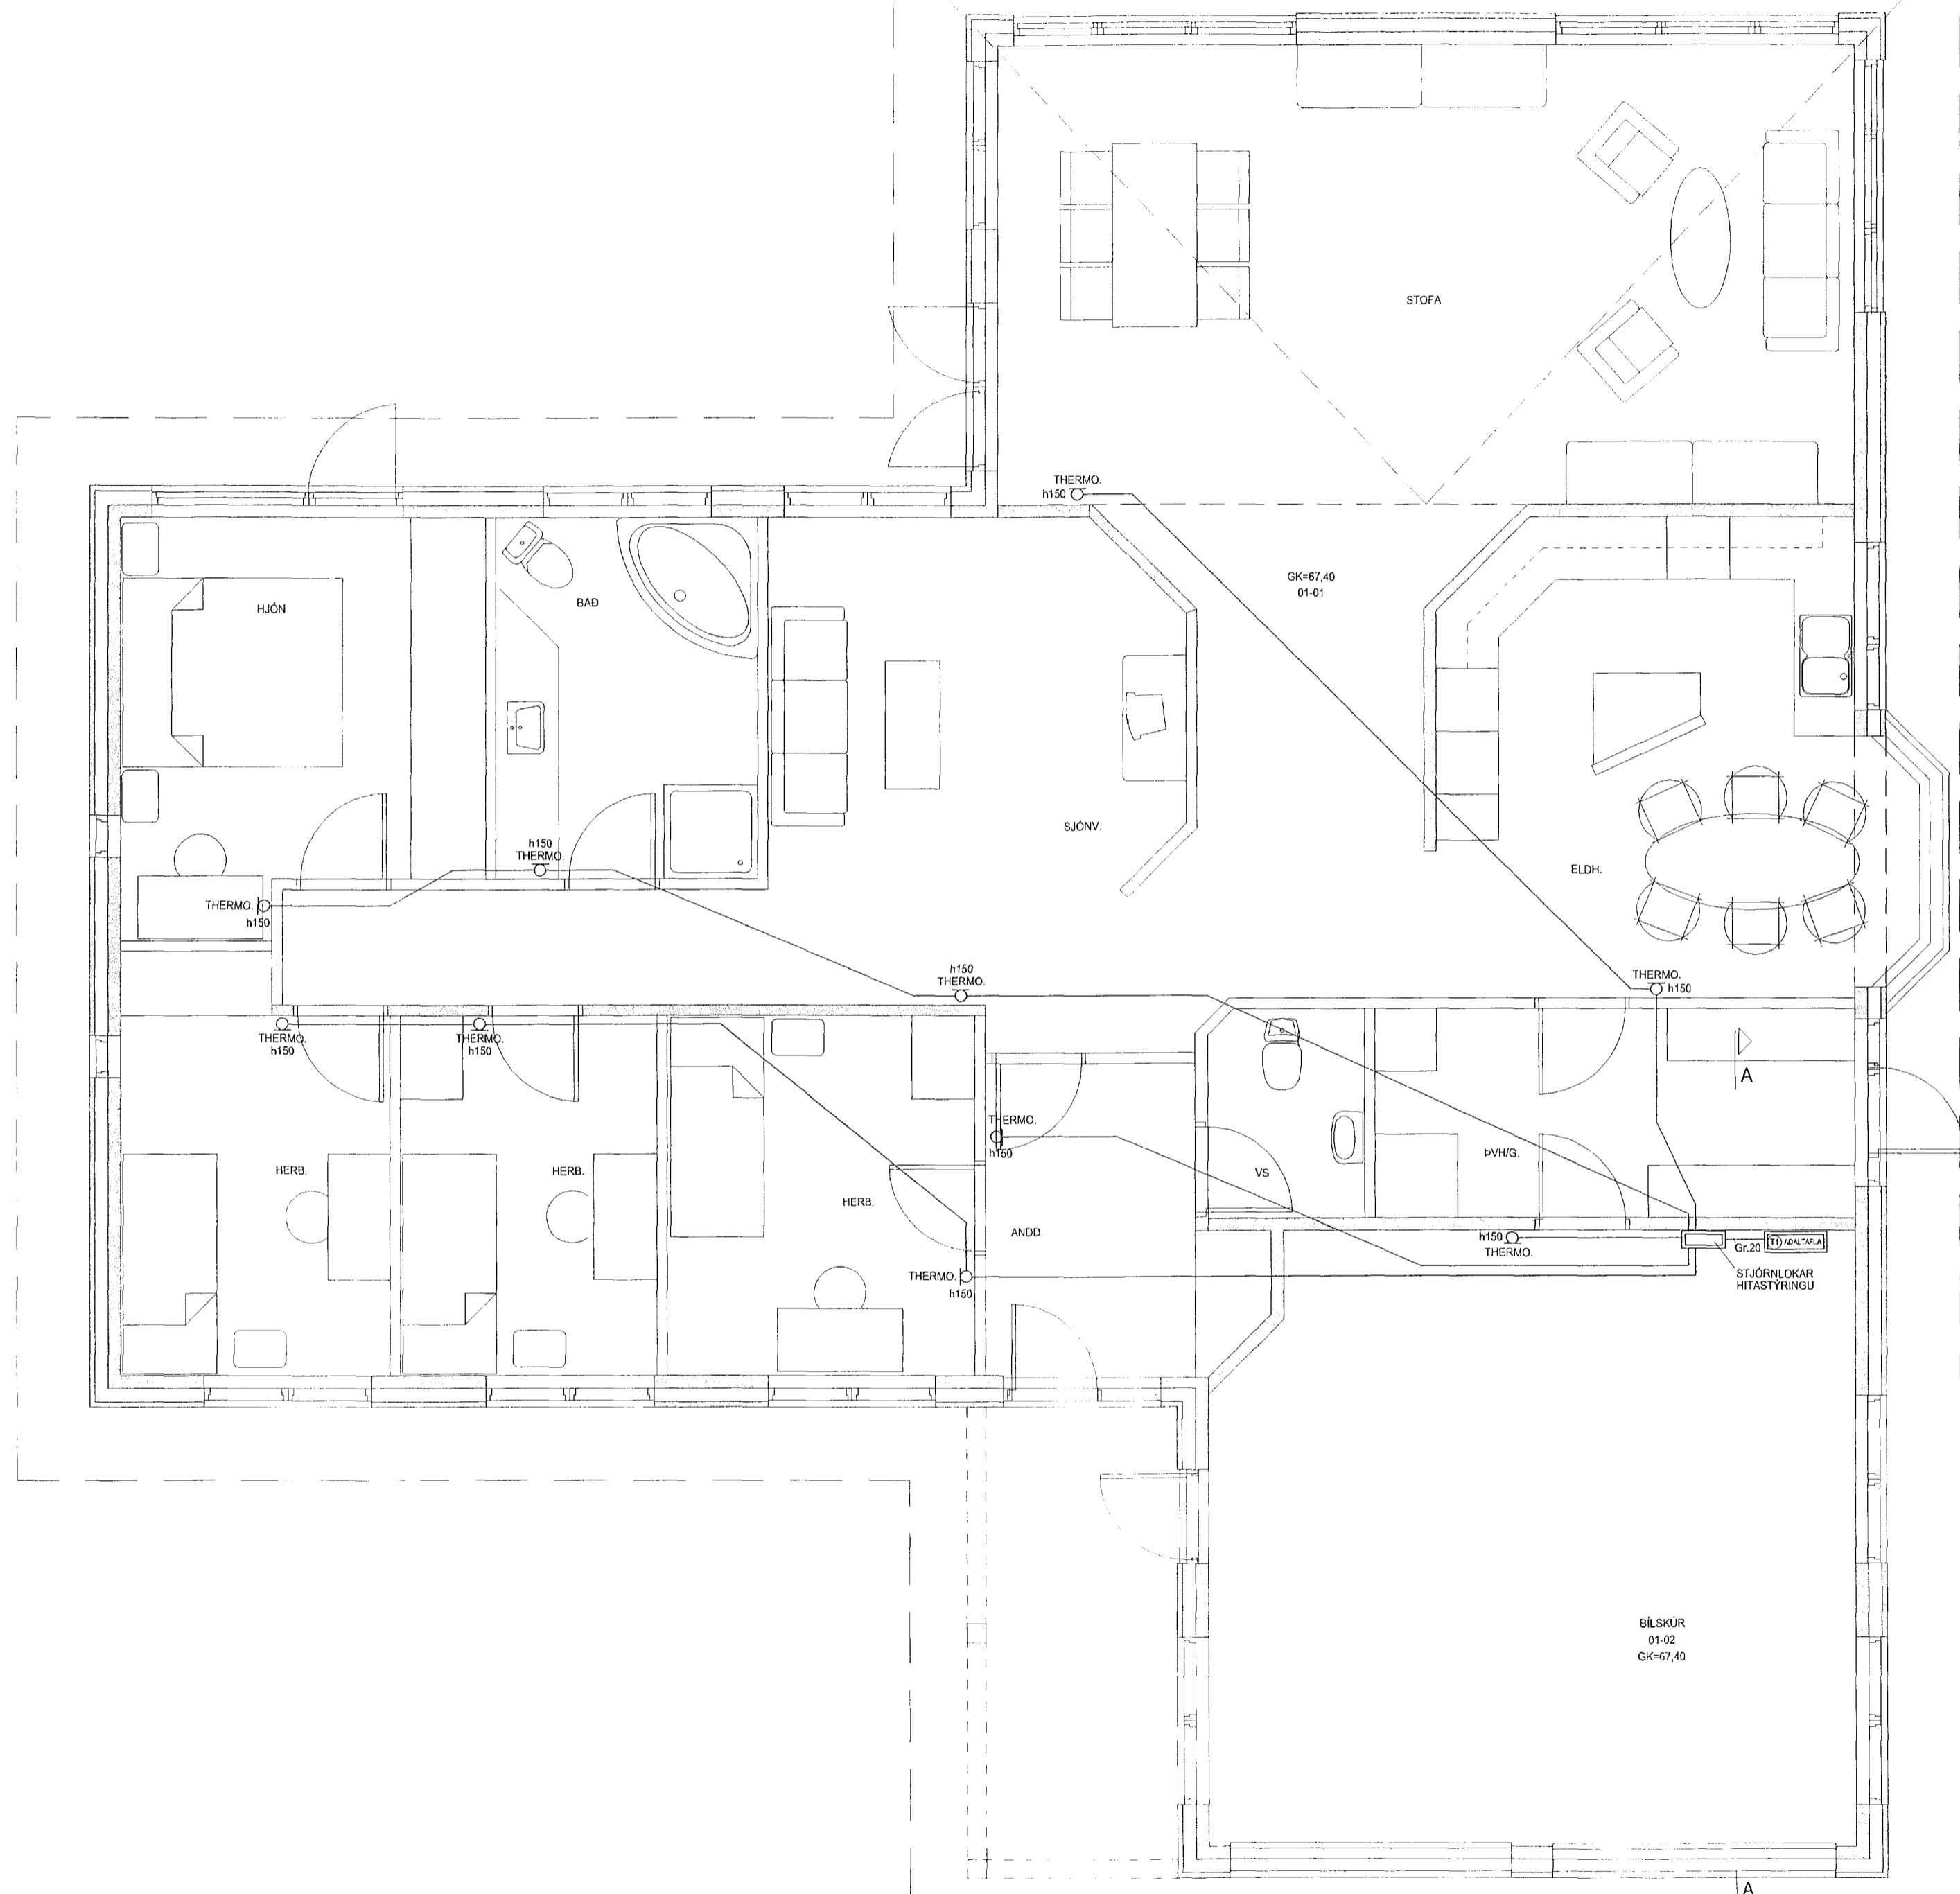

HELGI KR. EIRÍKSSON RAFLAGNAHÖNNUN  
  
*Helgi Kr. Eiríksson*

SKIPHOLT 37, 108 REYKJAVÍK S:568-8388  
 E-MAIL: TEIKN@LUMEX.IS

DAGS. 19.11.2001  
 TEIKN. NR. AR-02  
 VERKHLUTI GRUNNMÝND

SÍÐA NR. 2 AF 4  
 TÖLVUHEITI GRERLUAS72  
 BREYTINGA  
 BREYTING B

HANNAD HKE  
 TEIKNAD PHS  
 YFIRFARID HKE

VERKEFNI ERLUÁS 72, HAFNARFIRÐI  
 RAFLÖGN HITASTYRING