
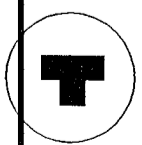


1 2 3 4 5 6 7 8

A
B
C
D
E
F
G
H

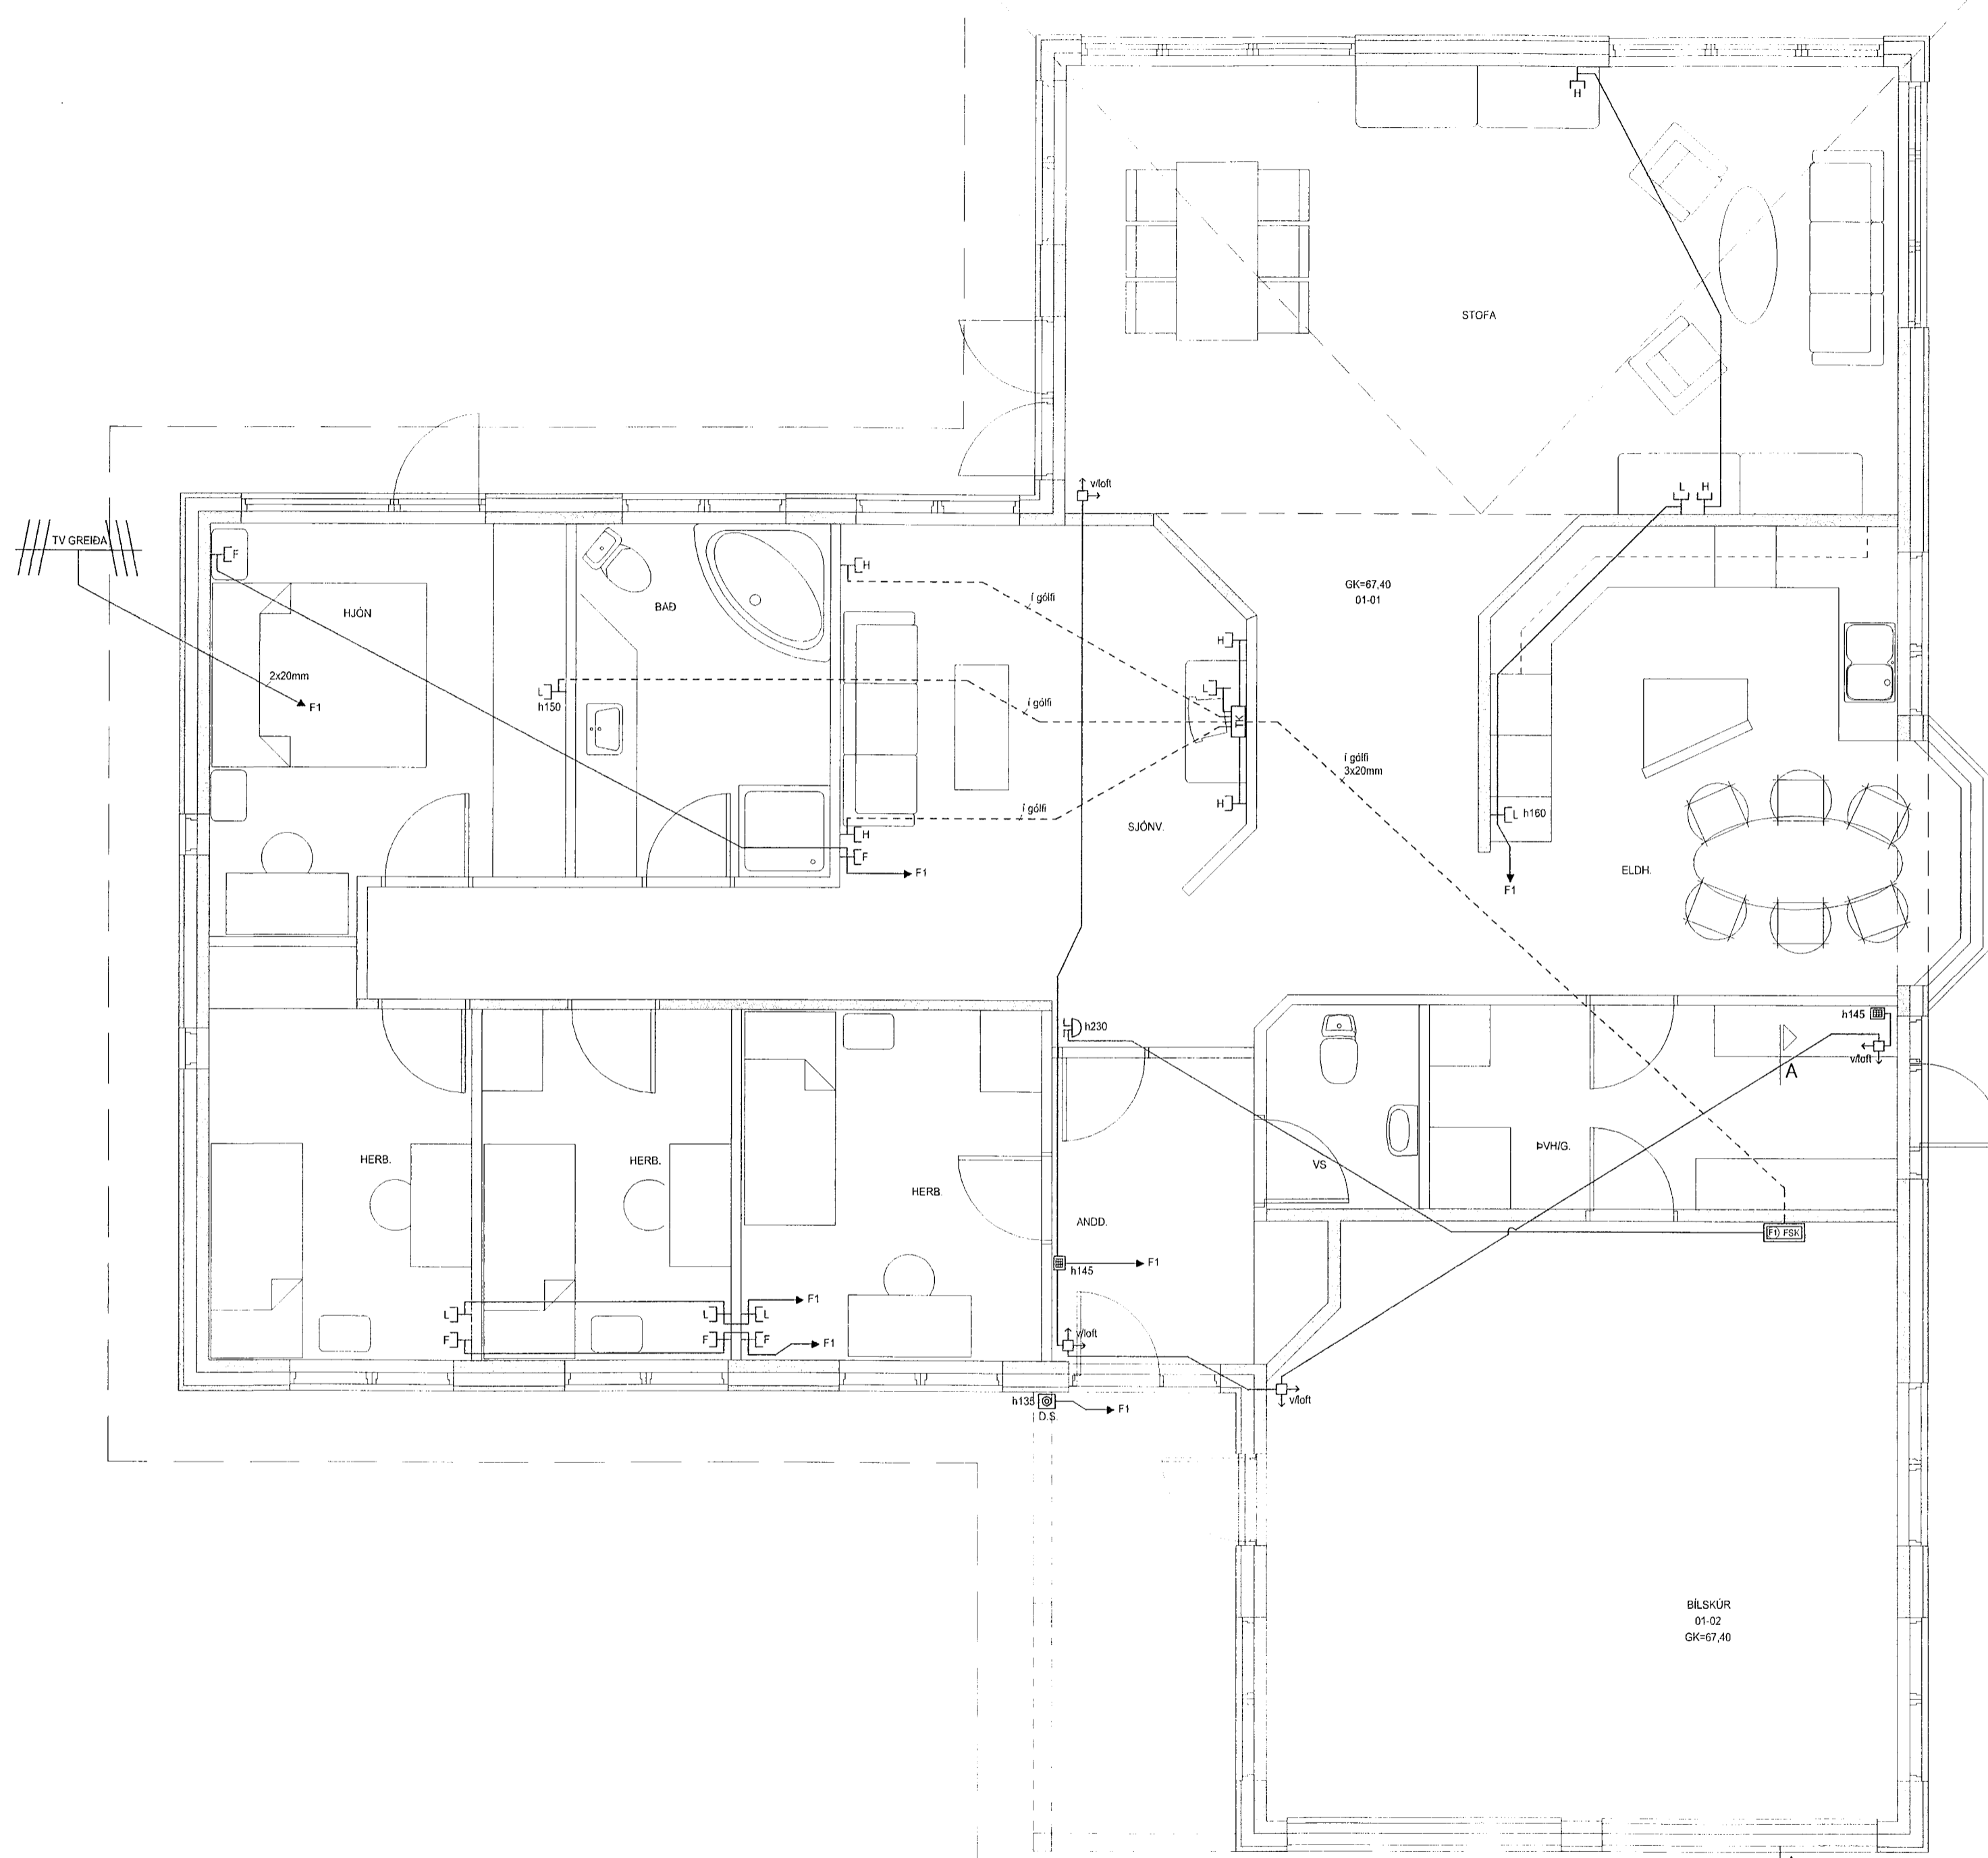

HELGI KR. EIRIKSSON RAFLAGNAHÖNNUN

Helgi Kr. Eiríksson

KT. 110156-2789

SKIPHOLT 37, 108 REYKJAVÍK S:568-8388
E-MAIL: TEIKN@LUMEXIS

DAGS. 19.11.2001
TEIKN. NR. AR-03
VERKHLUTI GRUNNMYND
MKV. 1:50

SÍDA NR. 3 AF 4
TÖLVUHEITI GRERLUAS72
BREYTING A
BREYTING B

HANNAÐ HKE
TEIKNAD PHS
YFIRFARID HKE

VERKEFNI

ERLUÁS 72, HAFNARFIRDI

RAFLÖGN

FJARSKIPTALAGNAKERFI