



Inntök samþykkt 13.3 2002.
f.h. HITAVEITU SUDURNESJA h.f.
Birgir Dagbjarts.

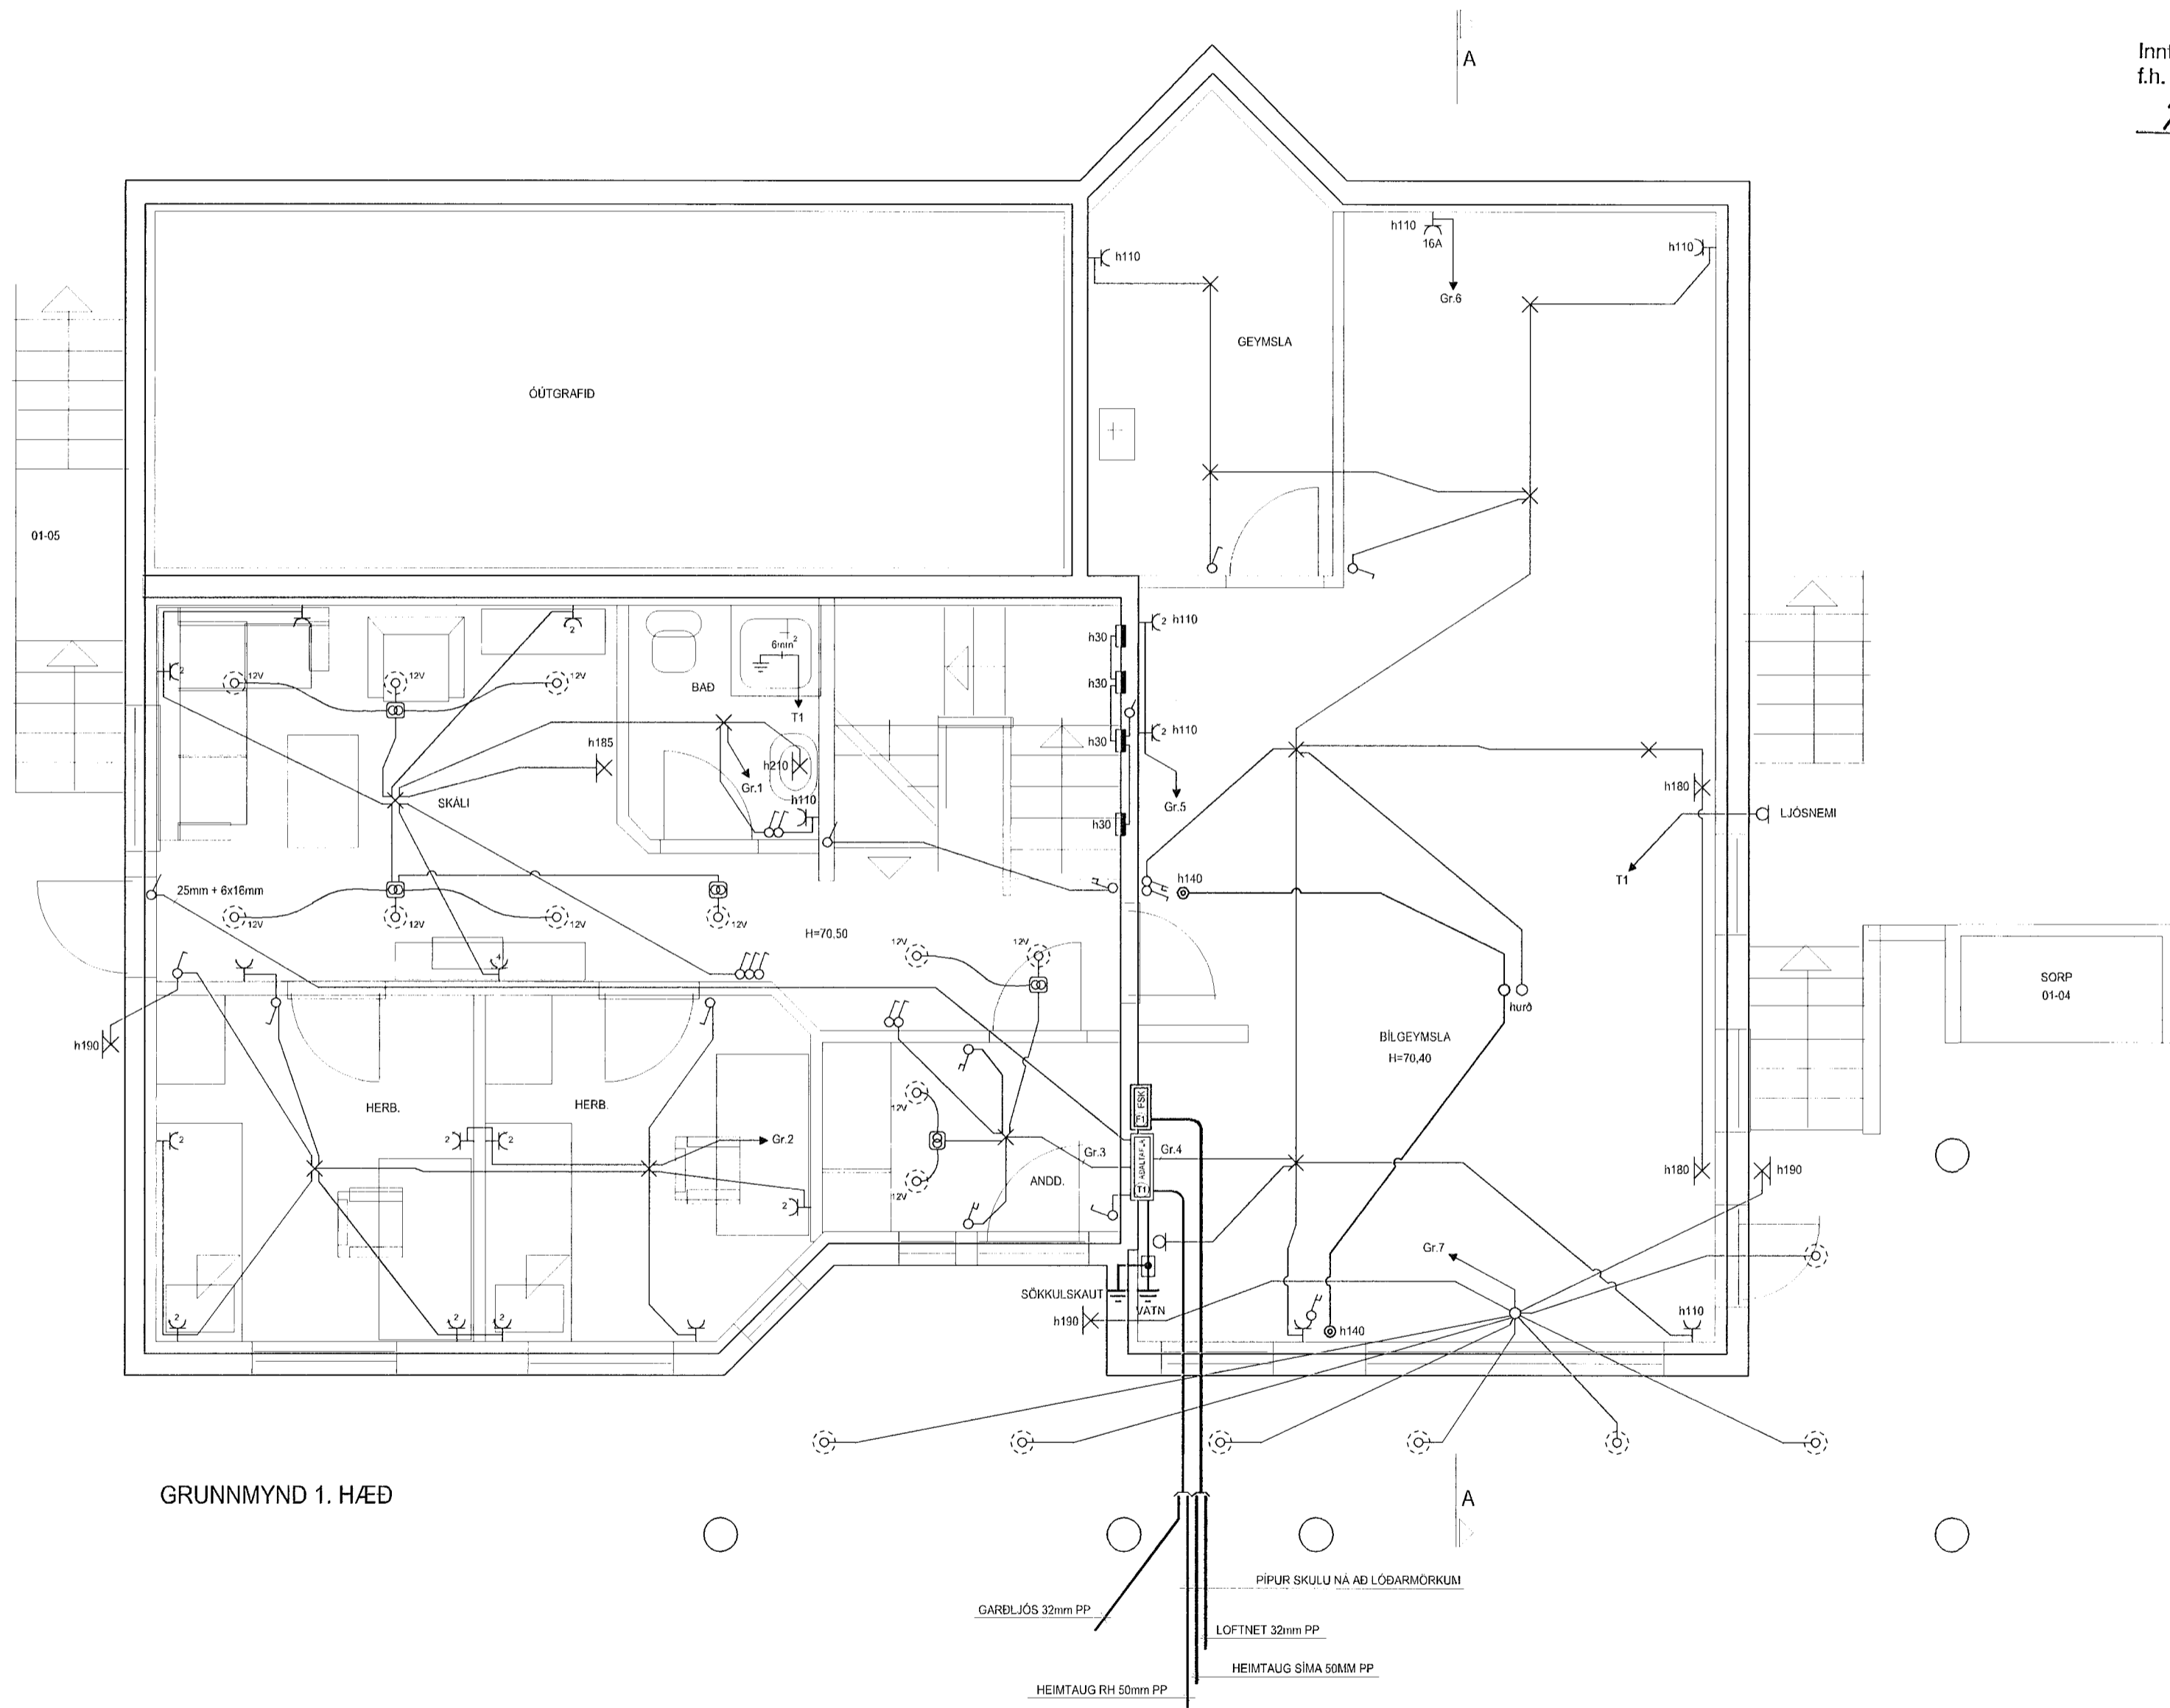

GRUNNMYND 1. HÆÐ

4279

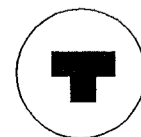

HELGI KR. EIRIKSSON RAFLAGNAHÖNNUN

Helgi Kr. Eiríksson

KT. 110156-2789

SKIPHOLT 37, 108 REYKJAVÍK S:568-8388
E-MAIL: TEIKN@LUMEX.IS

DAGS. 21.11.2001
TEIKN. NR. AR-01
VERKHLUTI GRUNNMYND 1. HÆÐ
MKV. 1:50

SÍÐA NR. 1 AF 5
TÖLVUHEITI GRGAUKSAS49
BREYTING A
BREYTING B

HANNAD HKE
TEIKNAD PHS
YFIRFARID HKE

VERKEFNI GAUKSÁS 49
RAFLÖGN RAFLÖGN