
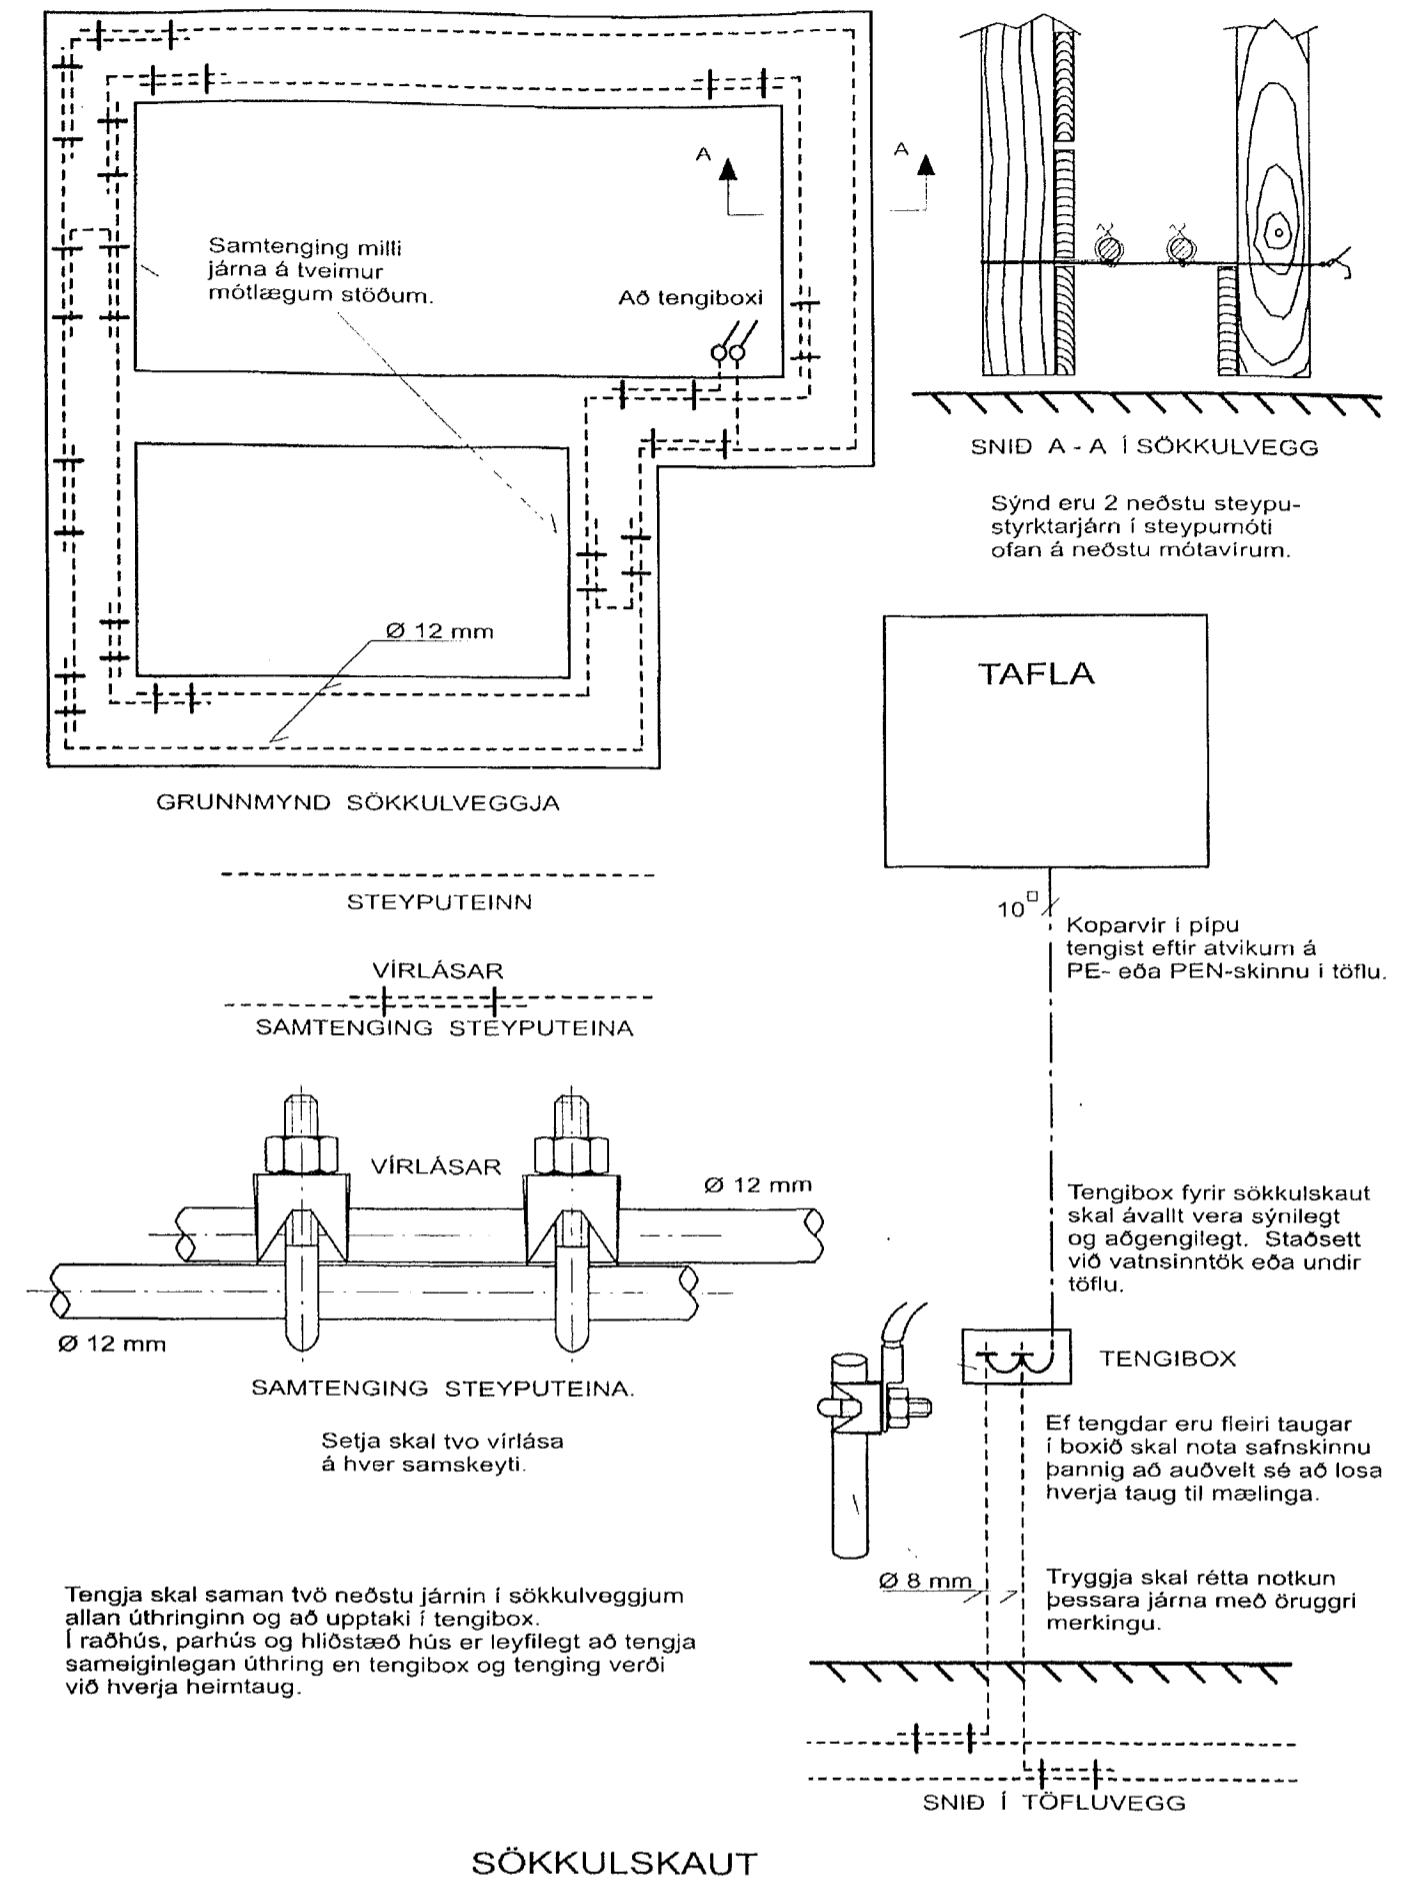


*Birgir Döggjard*

EINLÍNUMYND

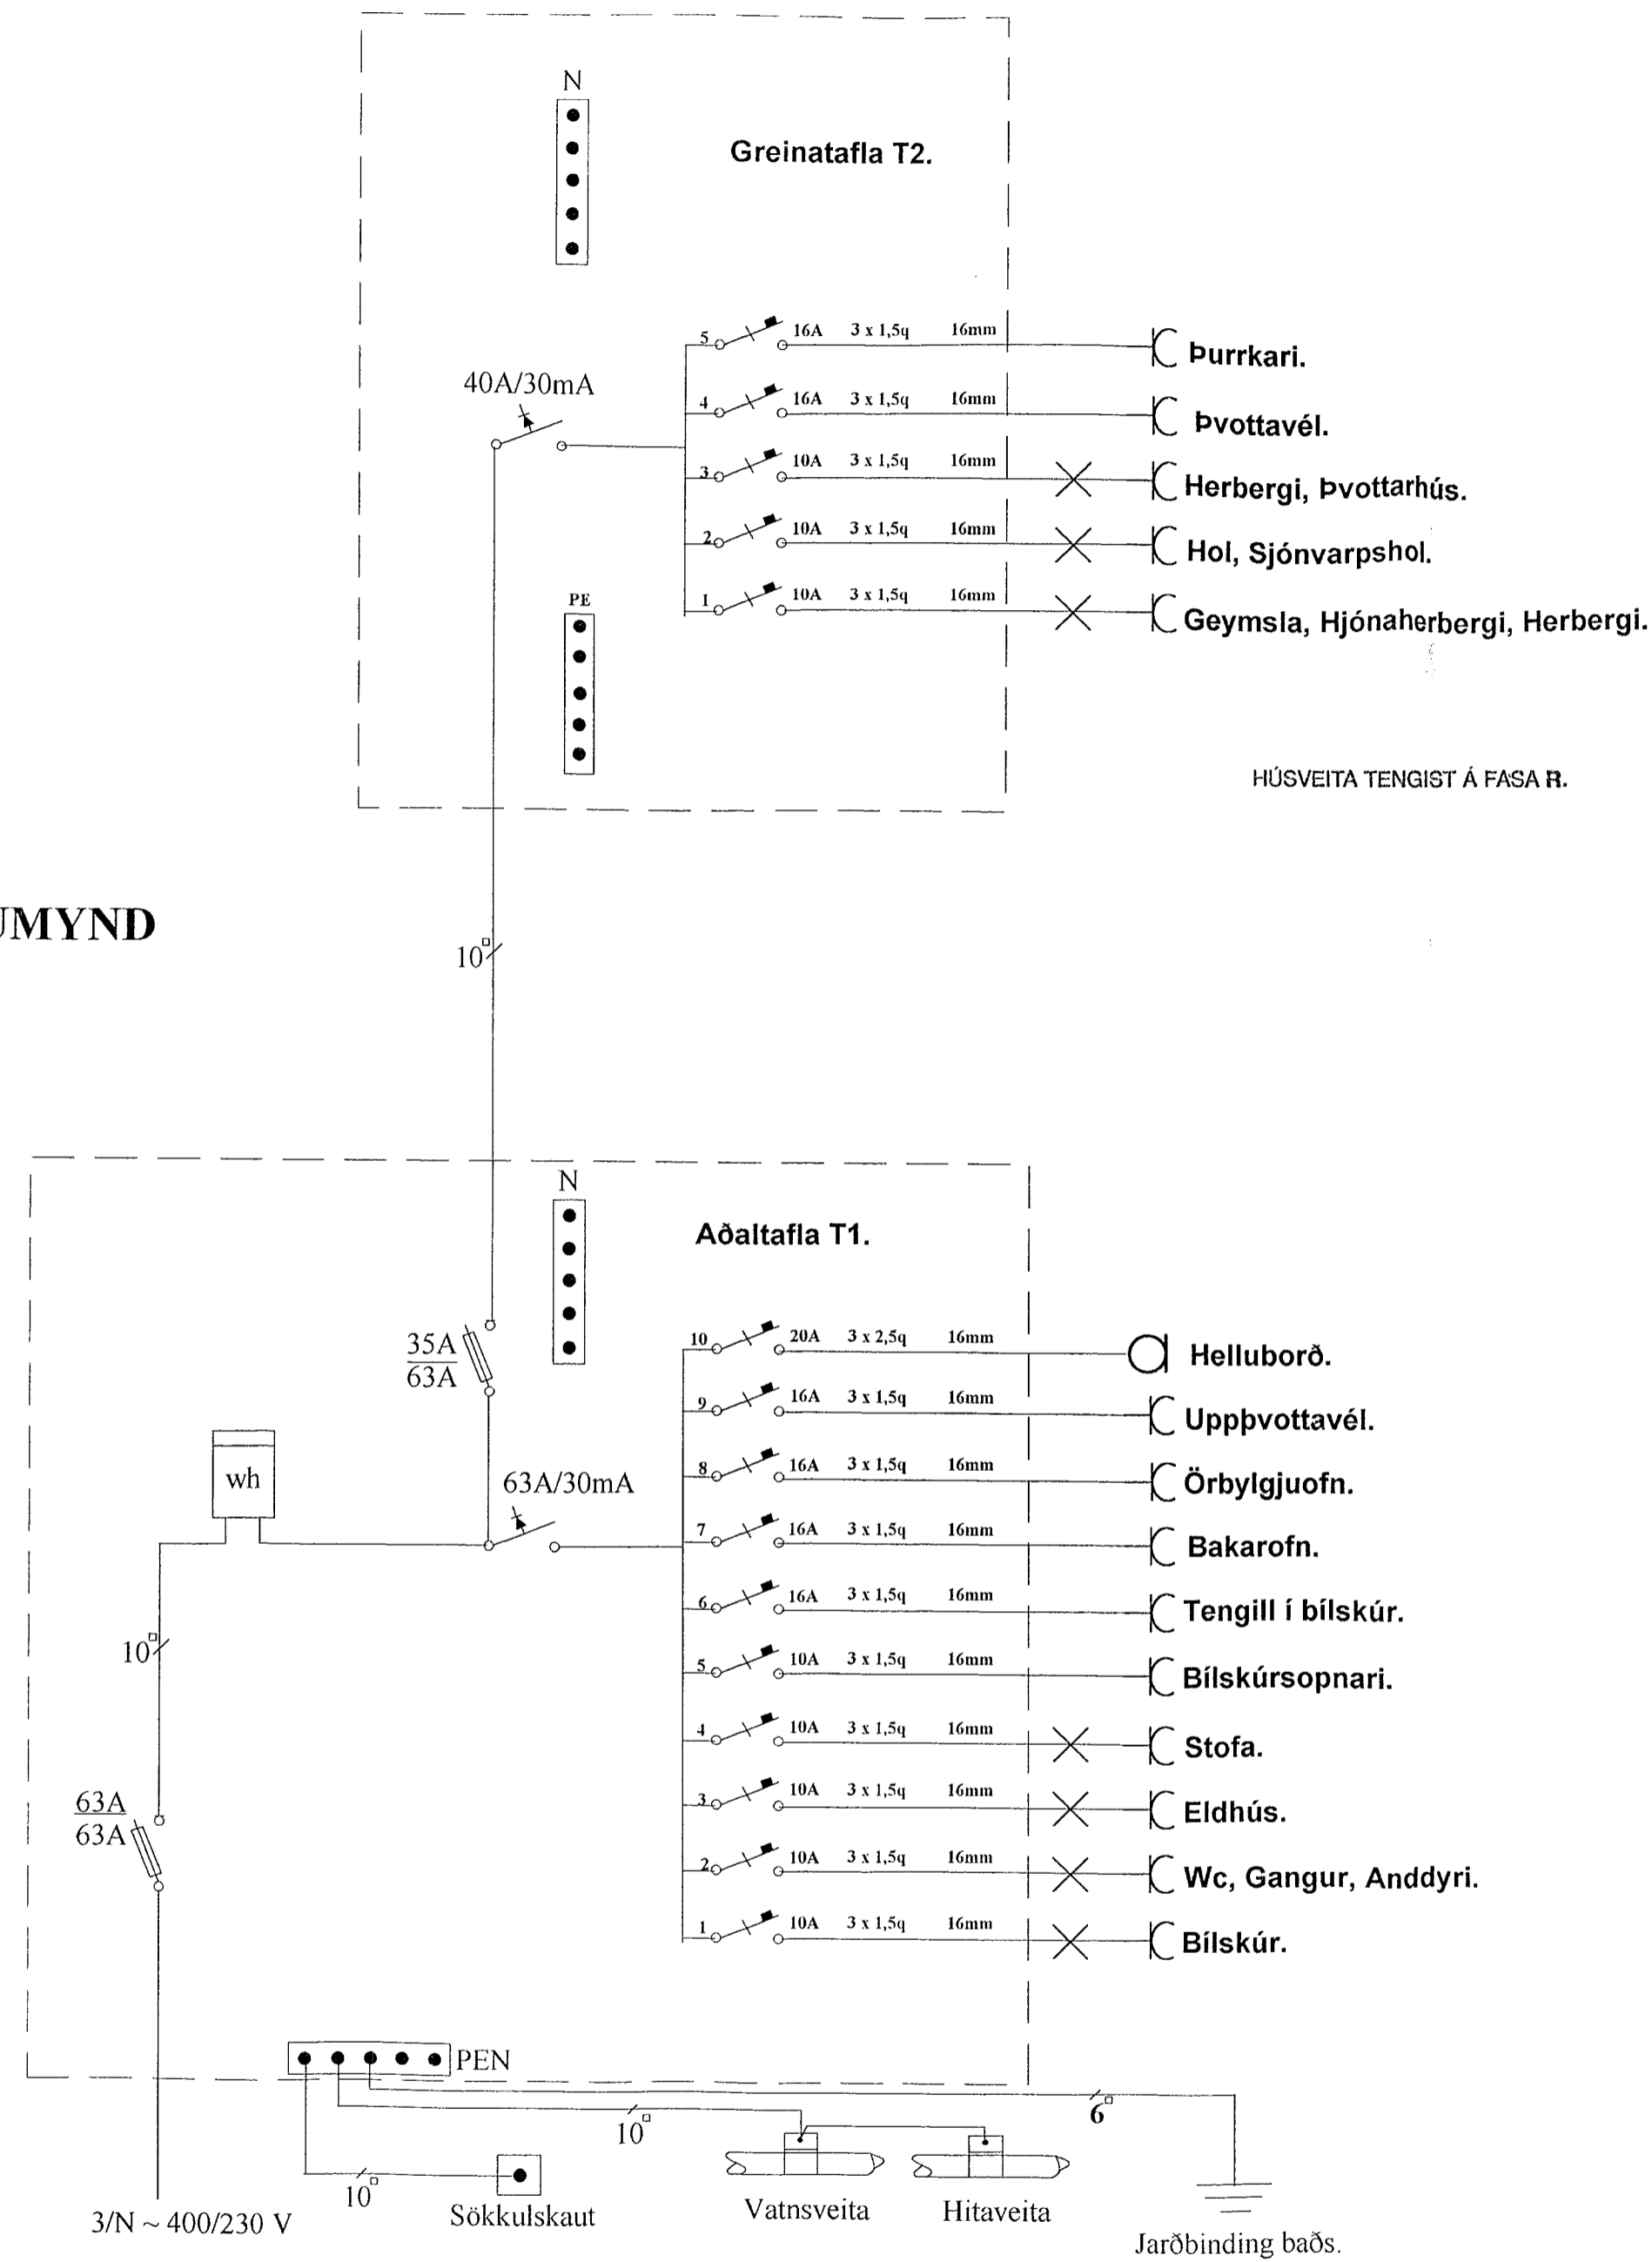

Raf - Bræður ehf.

Svanur H. Þórhallsson.  
Löggiltur Rafvirkjameistari.  
Laufríma 21. 112. Rvk.  
S. 5675880. Fax. 5675880.  
GSM. 8965086.

Verkefni: Svöluás 2. Hafnarfirði.

Teikning: Einlínumynd / Sökkulskaut.

Teiknað: Svanur.

Kvarði:

Dags: 17. Sept. 2001.

Teikning nr: 3 af 3.

*Svanur Þórhallsson*

4/261