



GRUNNMYND 1. HÆÐ

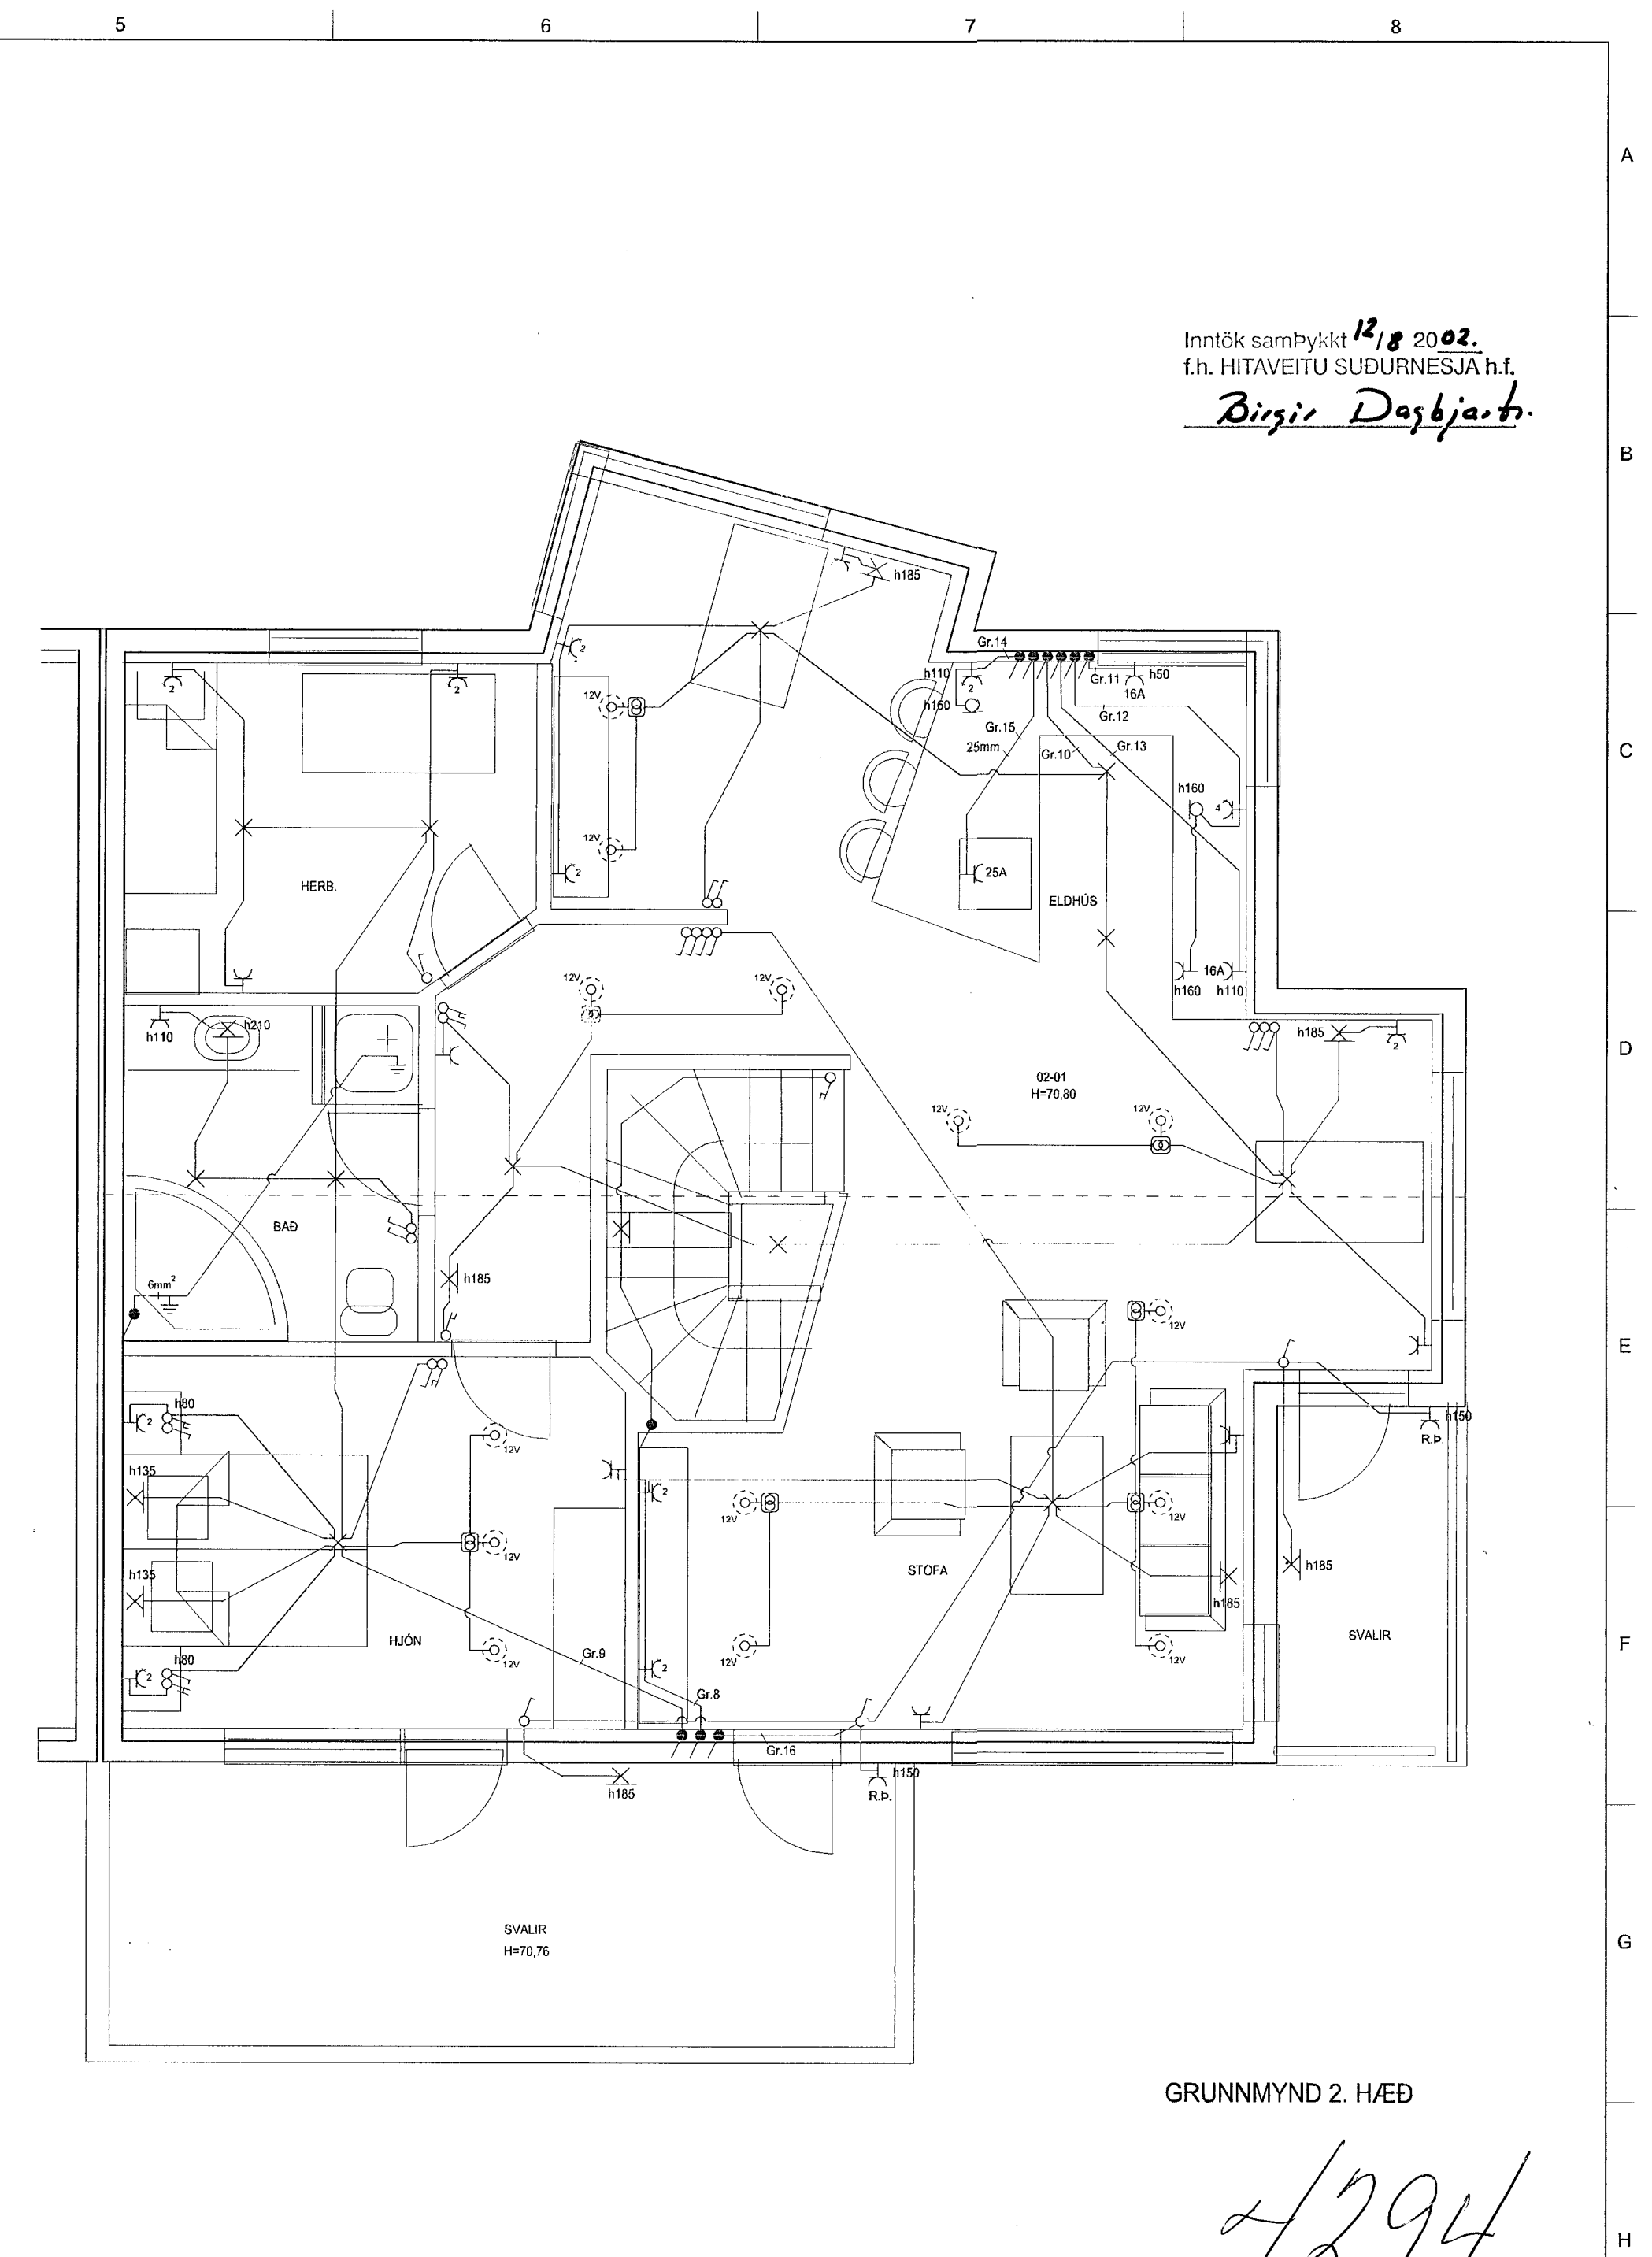

GRUNNMYND 2. HÆÐ

Inntök samþykkt 12.02.2002.
f.h. HITAVEITU SUDURNESJA h.f.
Birgir Dagsbjart

4/294

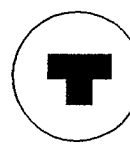
HELGI KR. EIRÍKSSON RAFLAGNAHÖNNUN
Helgi Kr. Eiríksson
 KT. 110156-2789

SKIPHOLT 37, 108 REYKJAVÍK S:565-8388
 E-MAIL: TEIKN@LUMEX.IS

DAGS.	11.04.2002	SÍÐA NR.	1 AF 3	HIANNAD	HKE	VERKEFNI	ERLUÁS 20
TEIKN. NR.	AR-01	TÖLVUHEITI	GRERLUAS20-24	TEIKNAD	PHS	RAFLÖGN	RAFLÖGN
VERKHLUTI	GRUNNMYNDIR	BREYTING A		YFIRFARID	HKE		
MKV.	1:50	BREYTING B					