
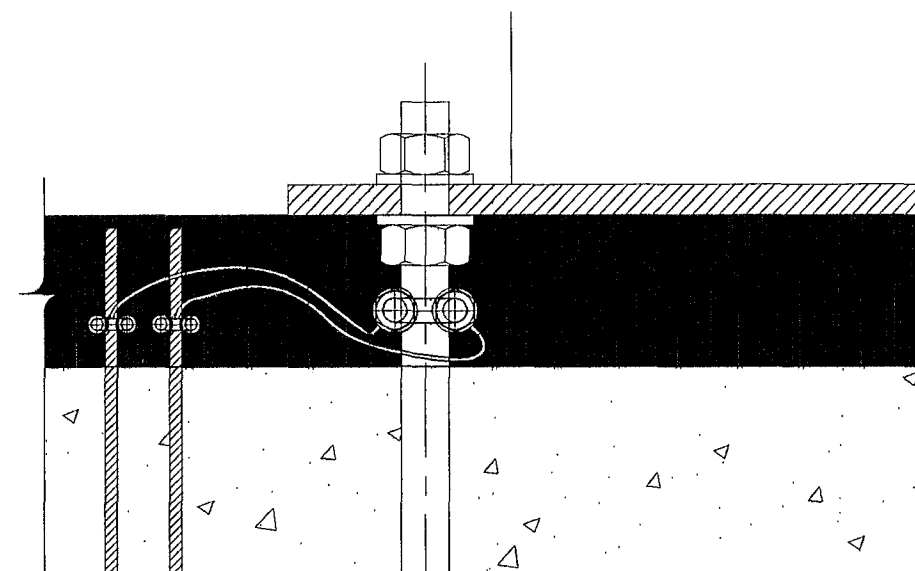
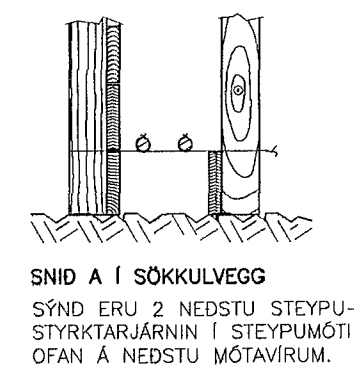
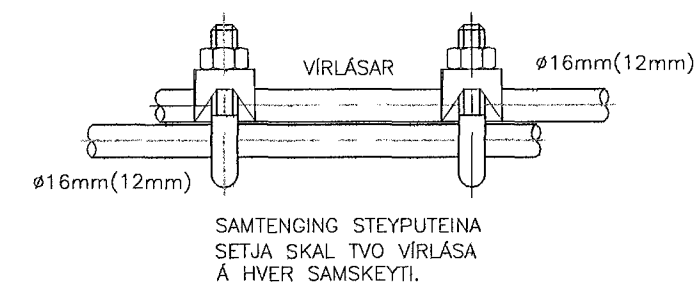



SÖKKULSKAUT
DEMIGERÐUR FRÁGANGUR

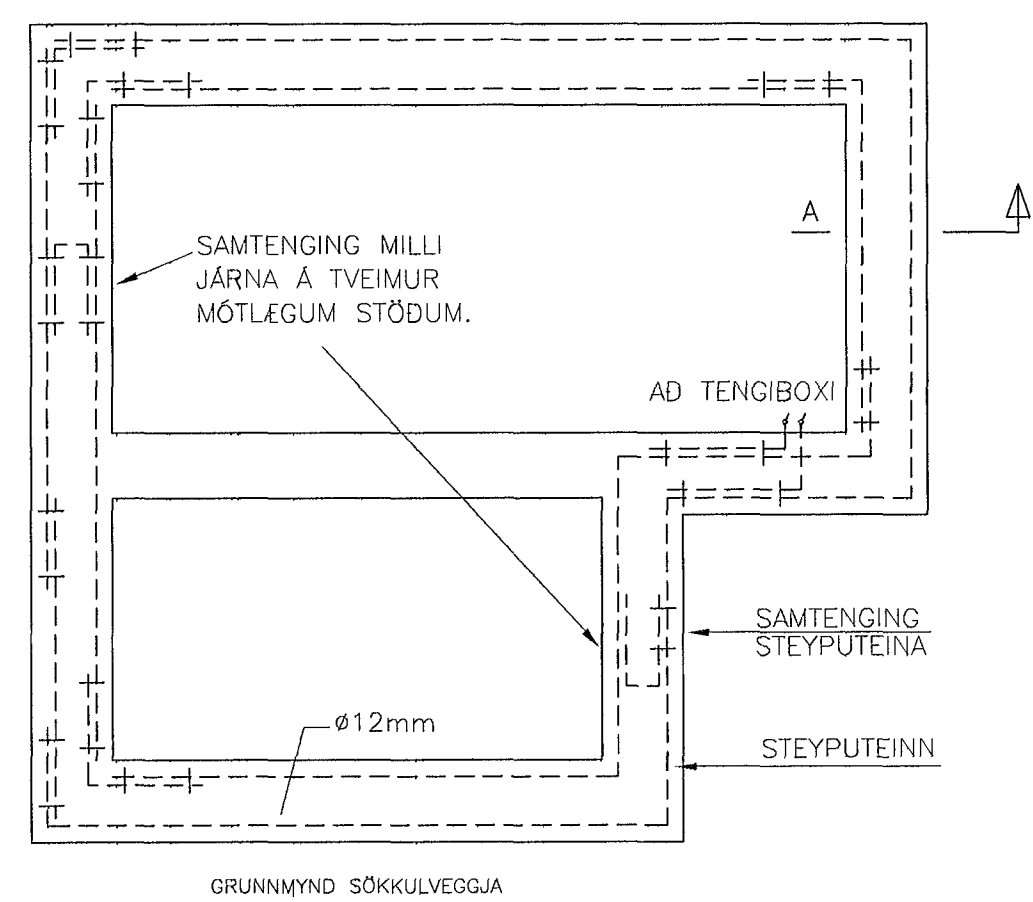


SKÝRINGAR:

▣ TENING SÖKKULSKAUTS VID STALGRIND: SPENNUJÖFNUN

LYKILMYND 1.ÁFANGI

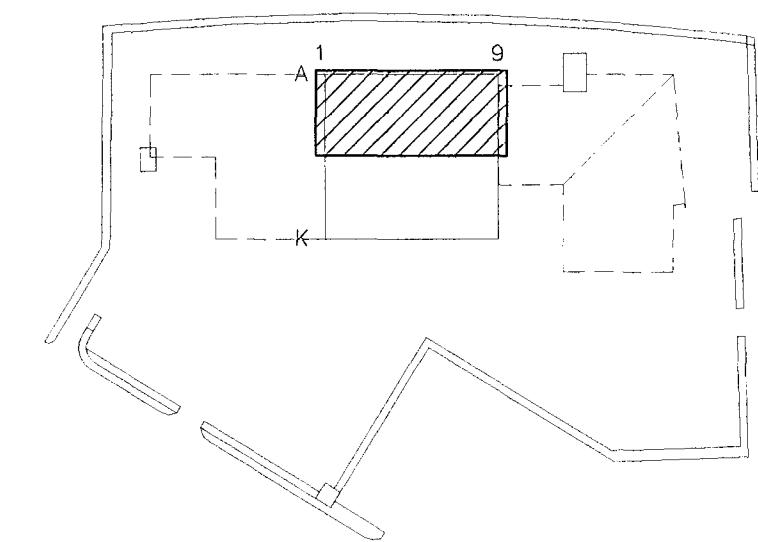

3. ÚTBOD

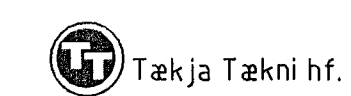

B		HANNAD		SAMP.	
A	28.09.01	SPENNUJÖFNUN	STALGRINDAR		
ÓTG.	DAGS.	BREYTING:			
MÓHELLA 1			RAFORKUVIRKI		
HAFNARFIRÐI			SÖKKULSKAUT – INNTAKSRÖR		
VSB VERKFRÆÐISTOFA			GRUNNMYND NORDURHLUTI		
ÁRITUN LÖGGLITS HÖNNUNAR:			ÁRITUN LÖGGLITS HÖNNUNAR:		
Örn Geirmundsson Kl.:220961-2739			Örn Geirmundsson Kl.:220961-2739		
Hannað: 06		Teiknað: 06			
Mál: 1:100		Yfirfarid:			
Dags: 12.08.2001		Nr: 01728-R01A			