



Inntök samþykkt 3/4 2002.  
f.h. HITAVEITU SUDURNESJA h.f.  
*Birgir Dagbjarts.*

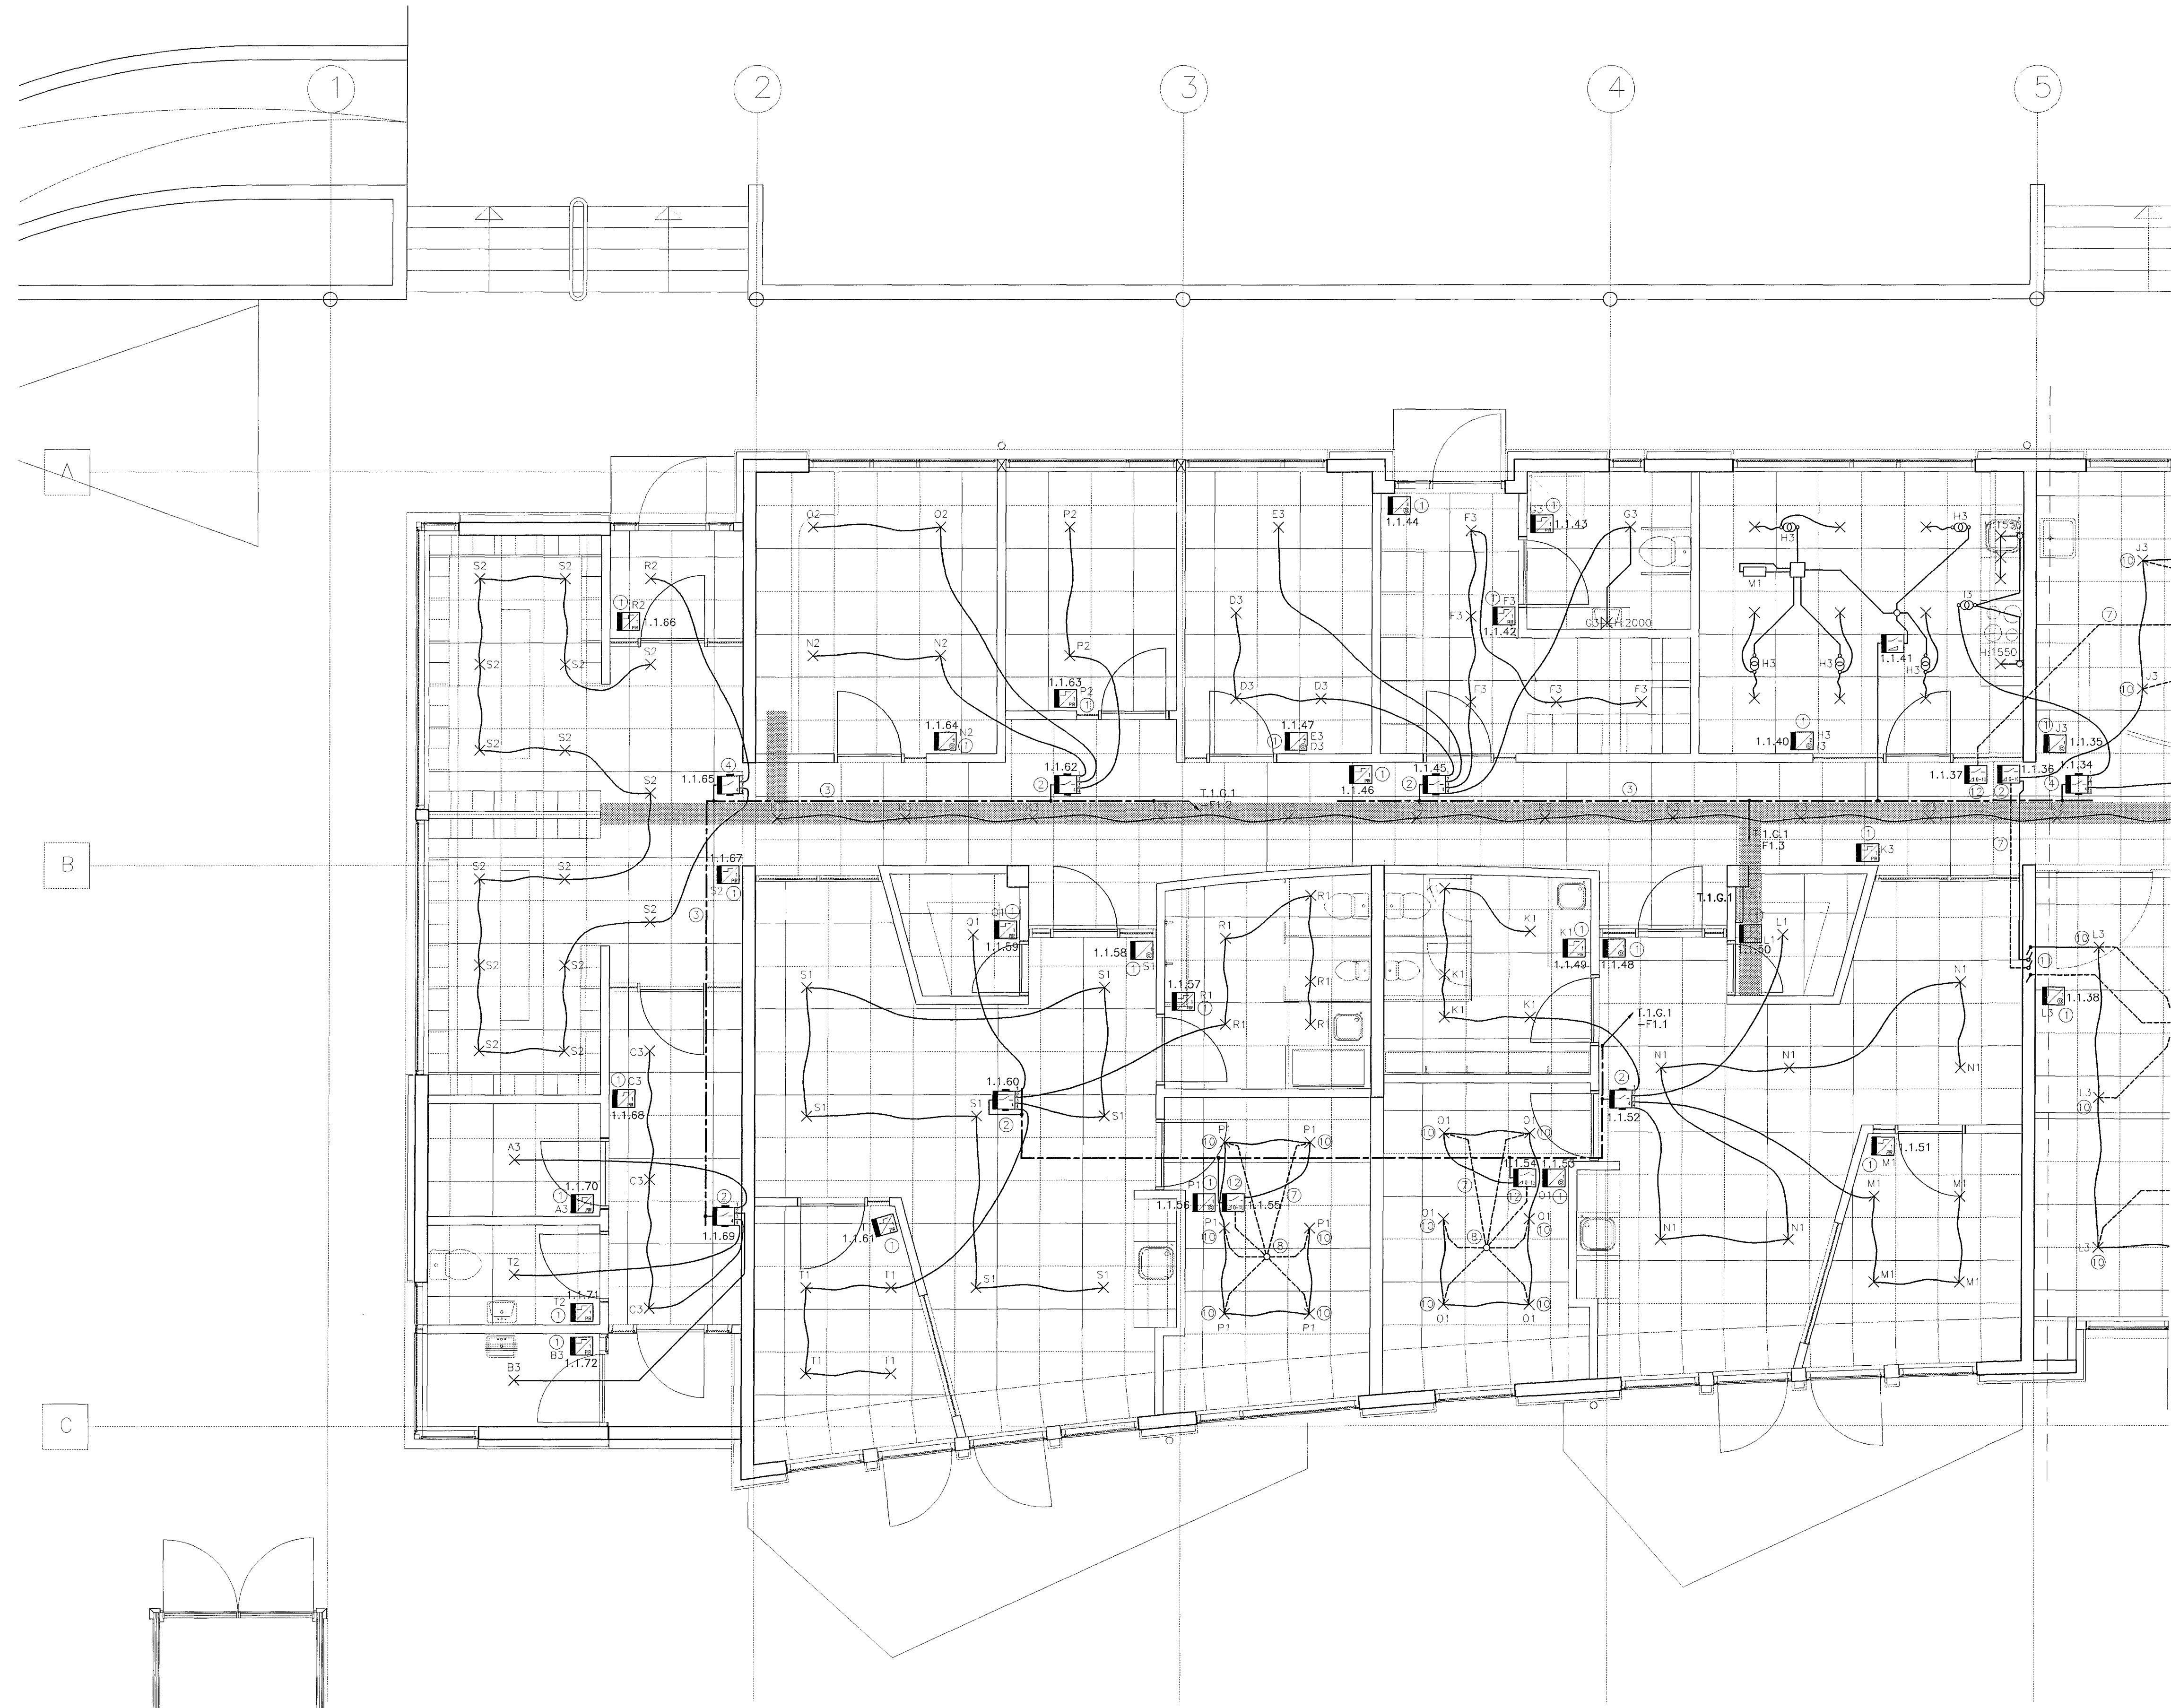

SJÁ TEIKN. B1-R1-VG-002

ATHUGASEMDIR OG SKÝRINGAR SJÁ TEIKNINGU B1-R0-VA-001

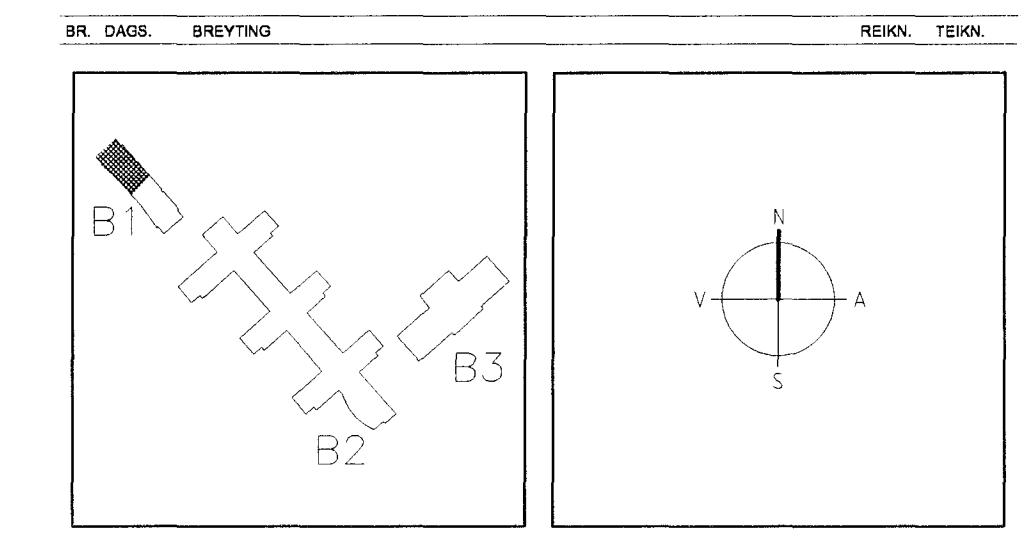

**ARKITEKTAR**  
BERGSTADAS TRÆTI 10, FV6K  
SÍMÍ: 551-1450, netfang: arkitekt@ishoff.is

**FINNUR BJÖRGVINSSON**  
**HILMAR ÞÓR BJÖRNSSON**  
**SIGRÍÐUR ÓLAFSDÓTTIR**

**LANDMÖTUN.**  
HAFNARVEGUR 6 - 202 KÖPAVOGUR - SÍM: 554 1200 - FAK: 554 5301 - NETFANG: landmotun@landmotun.is

**VSO**  
VSO RÁÐGJÖF  
BORGARTÚR 20, 105 REYKJAVÍK, SÍM: 595-9000, SIMBREF: 595-9010, NETFANG: vso@vso.is

**TJARNARBRAUT 30**  
**LEIKSKÓLINN HÖRÐUEVILLIR**

RAFORKU/IRKI	HANNAÐ/TEIKN	JJ/L
LÁGSPENNA	ATH.	
GRUNNMÝND	SAMÞYKKT	
LÝSING INNSTABUSKERFI	KT.	110956-7789
KVARDI 1:50	REYKJAVÍK	18.11.2001
VERKFR.	TEIKN. NR.	BR.
00258	B1-R1-VG-001	

4278