




V.1

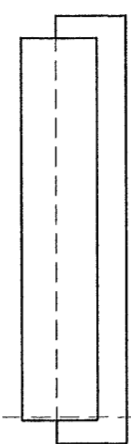






V.2

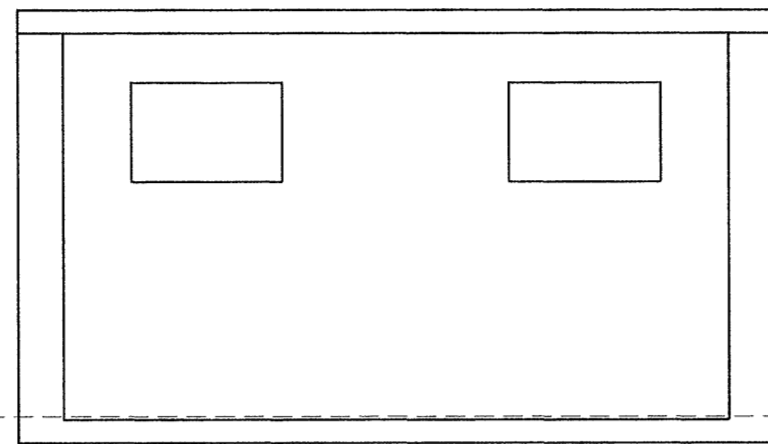


V.3

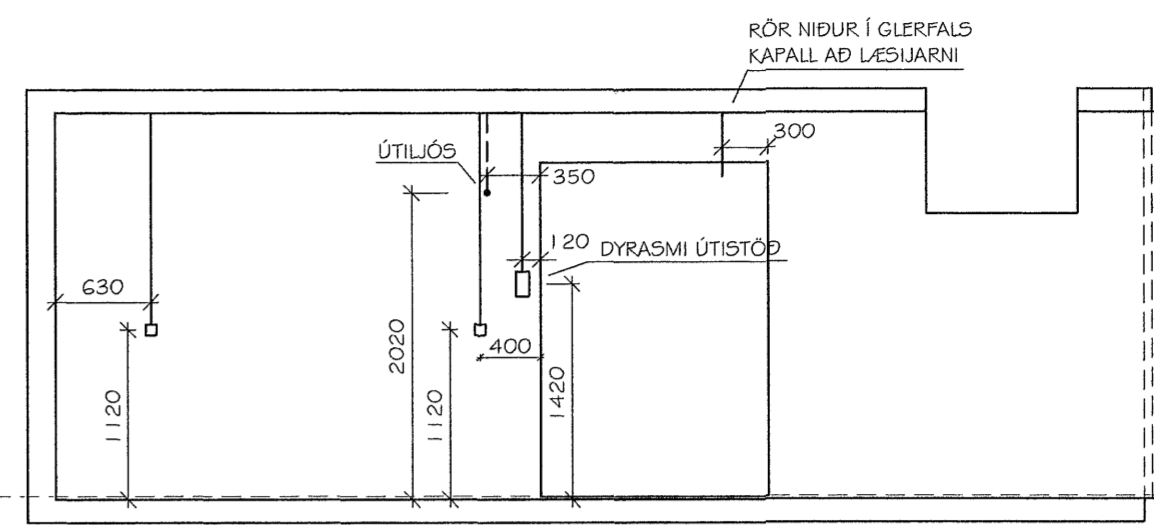


V.4

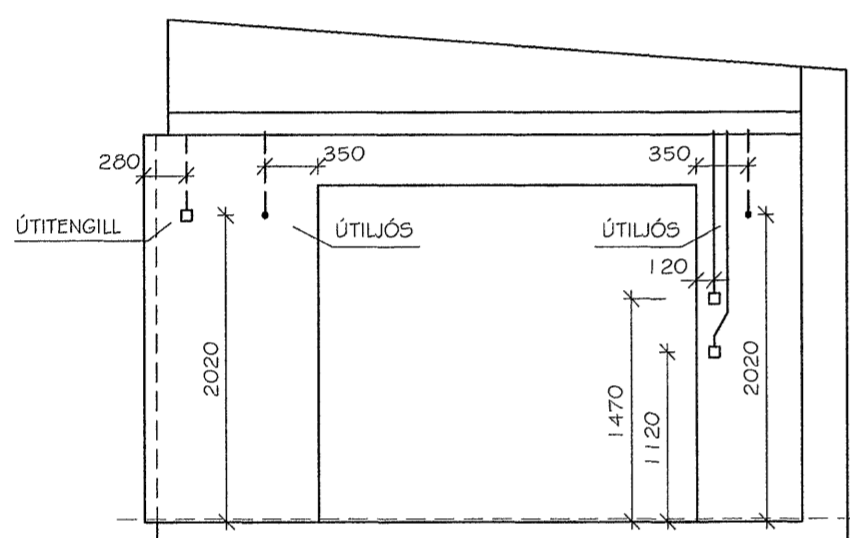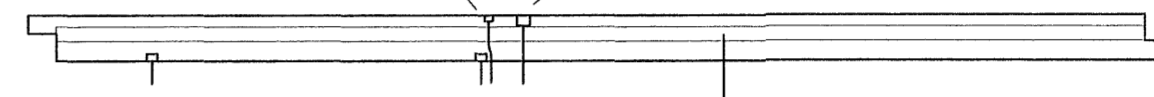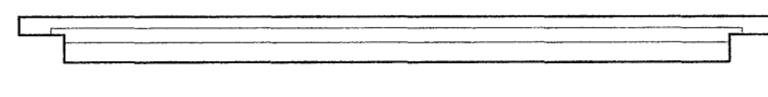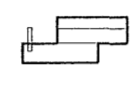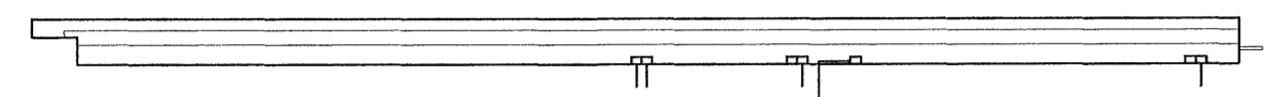


V.5

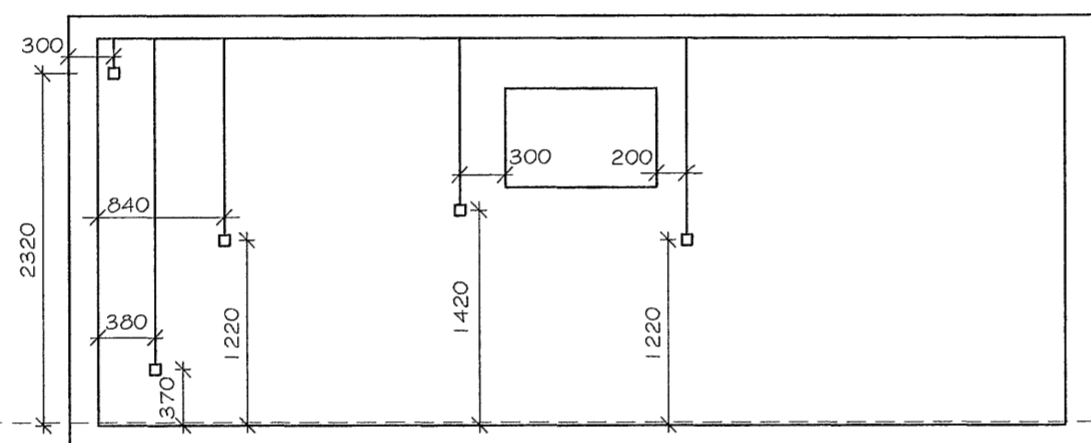


V.6

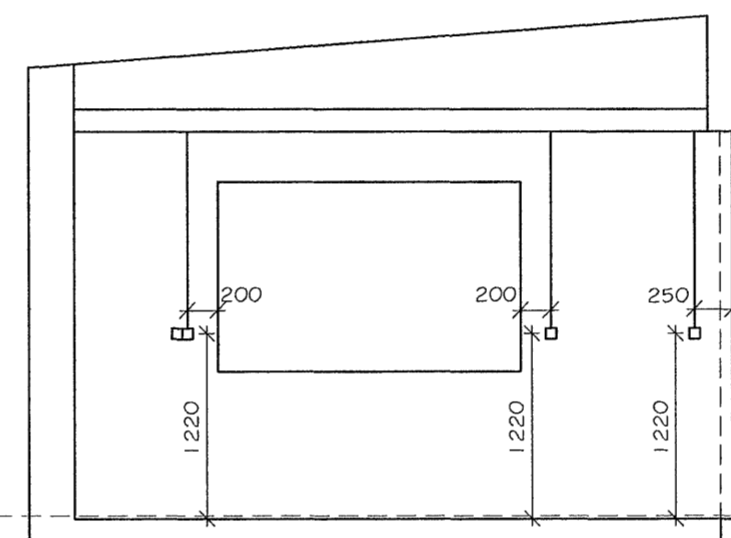





V.7

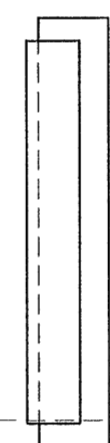


V.8

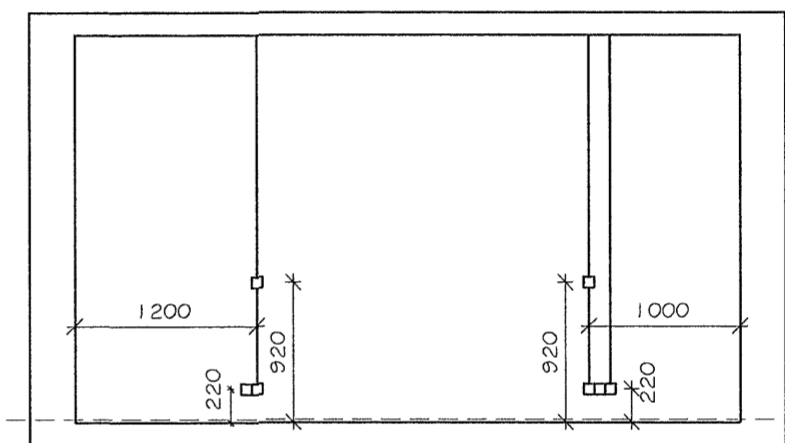



V.9

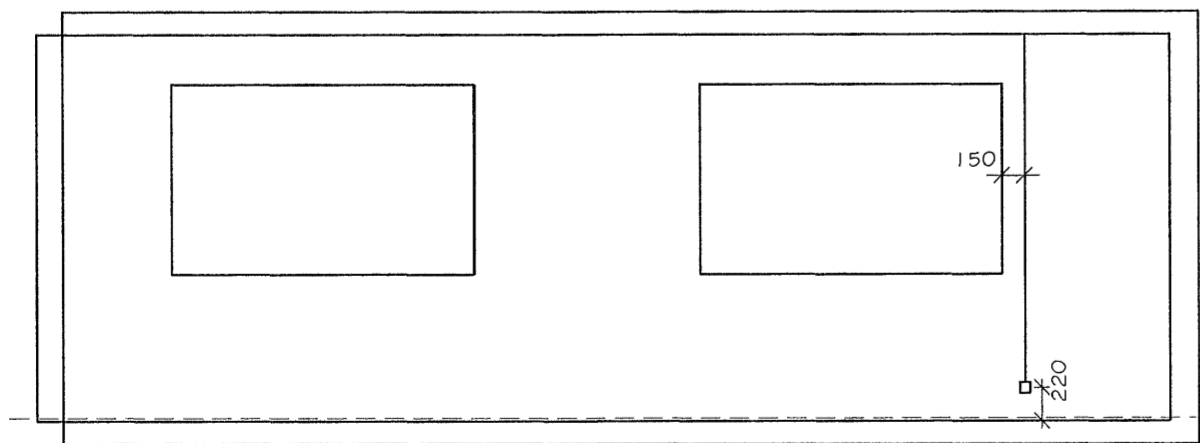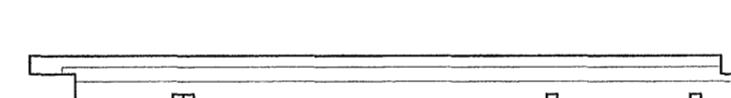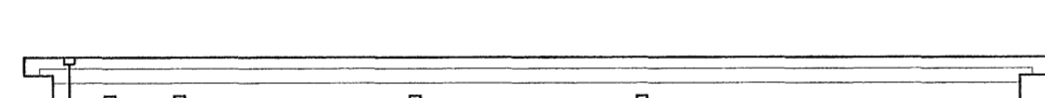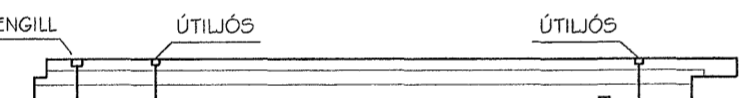

V.10

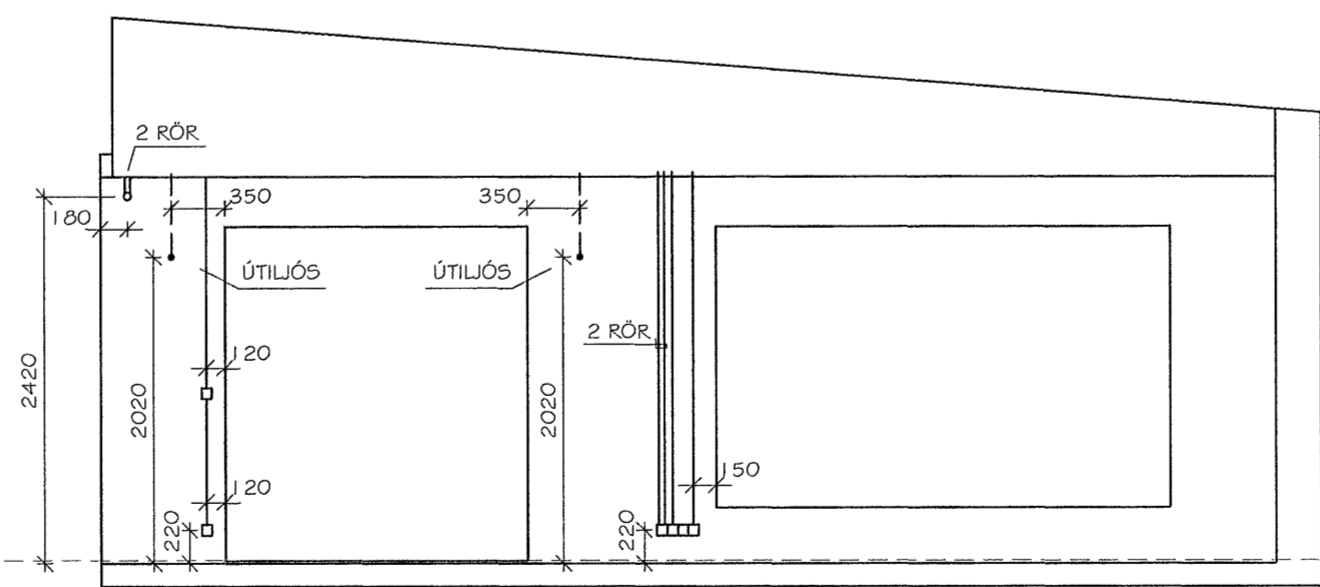

V.11

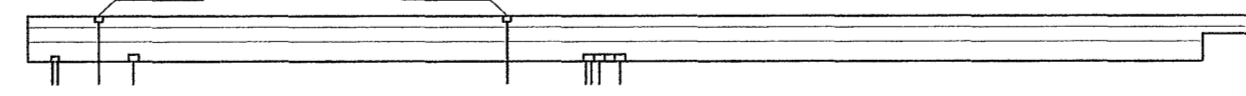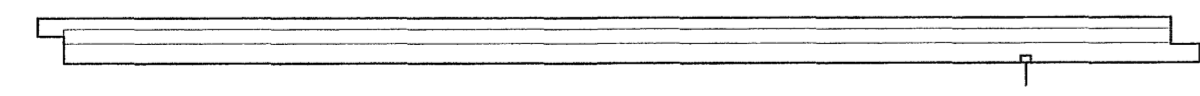

BREYTING 1: _____
 BREYTING 2: _____

RAFLAGNAHÖNNUN
BRAGI ÞÓR SIGURDÓRSSON
 KIRKJUBRAUT 40, 300 AKRANESI
 Símar 431-4200, 893-2081, Netfang: bragi@aknet.is

HEITI VERKS
 BLÓMAVELLIR 2. HAFNAFIRÐI

HEITI TEIKNINGAR
 RAFLAGNIR Í ÚTVEGGJAEININGUM

PLÖTTAD: 29/10/2002	TEIKNAD: OKT. 2002	BLAD: A2
KVARDI: 1:50	TEIKNAD: BPS	VERK NR: 02-046
SKRÁ: BLÓMAVELLIR 2-EIN		
GEYMSLUNR: MYND/2002/02-046 BLÓMAVELLIR 2		
SAMP:		BLAD NR: 5