

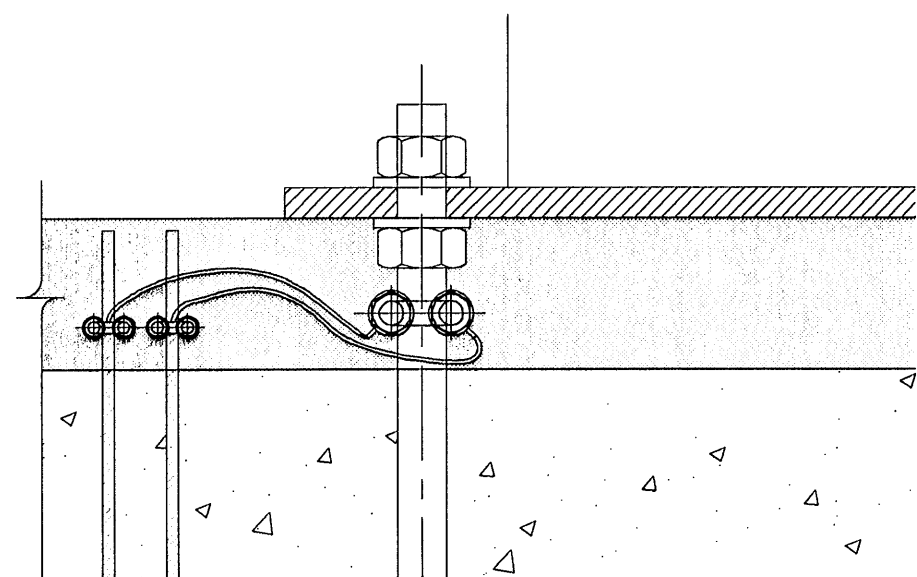
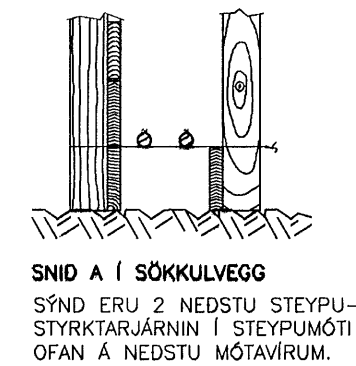
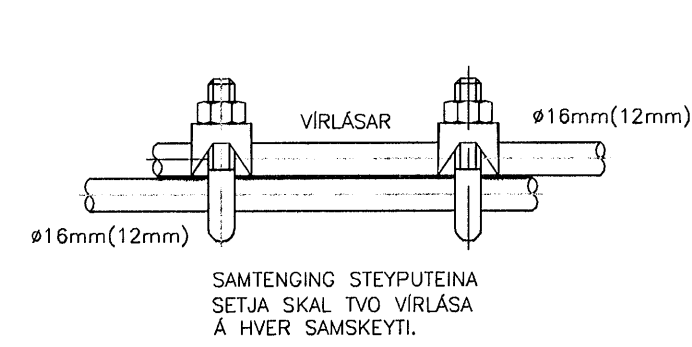


**SÖKKULSKAUT**  
DÉMIGERÐUR FRÁGANGUR

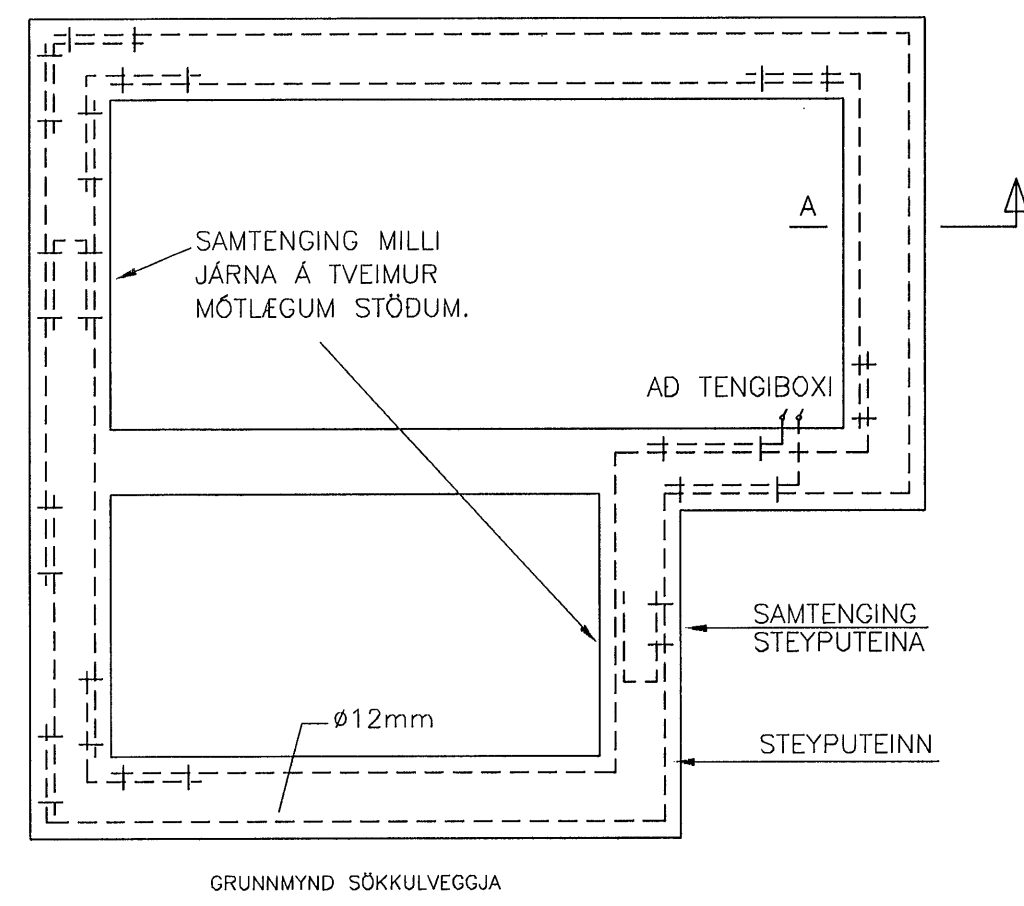

**SKÝRINGAR:**  
 TENGING SÖKKULSKAUTS VID STÁLGRIND: SPENNUJÖFNUN

**LYKILMYND 1.ÁFANGI**

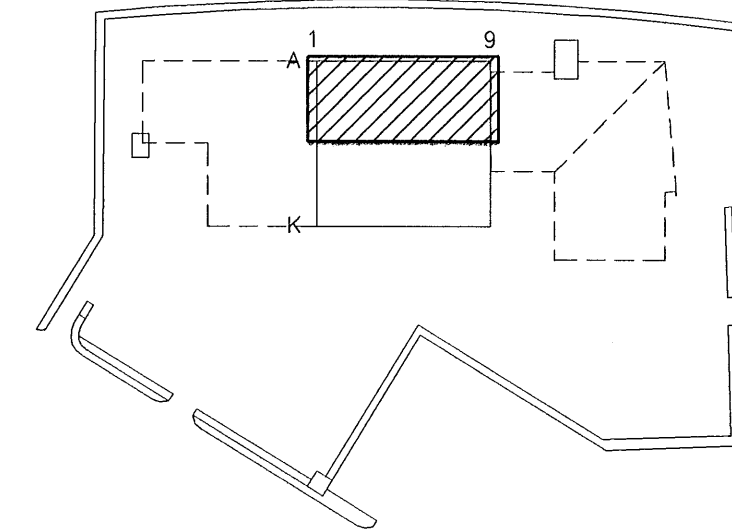

C			
B			
A	28.09.01 SPENNUJÖFNUN STÁLGRINDAR		
ÚTG.	DAGS.	BREYTING:	HANNAÐ    SAMP.
<b>MÓHELLA 1</b>		RAFORKUVIRKI	
HAFNARFIRDI		SÖKKULSKAUT – INNTAKSRÖR	
		GRUNNMYND NORDURHLUTI	
<b>VSB</b> VERKFRÆÐISTOFA		ÁRITUN LÖGGILTS HÖNNUÐAR:	
		Órn Guðmundsson Kl.:220961-2739	
BEJARHRUNN 20 - 220 HAFNARJÖRDUR		Hannað: <b>OG</b>	Teiknað: <b>OG</b>
Hemmasíða: www.vsb.is - Netfang: vsb@vsb.is		Máli: <b>1:100</b>	Yfirfarið:
Sími 565-8600 - Fax 565-8610 - Kl:710796-2899		Dags:	Nr: <b>01728-R01A</b>

