
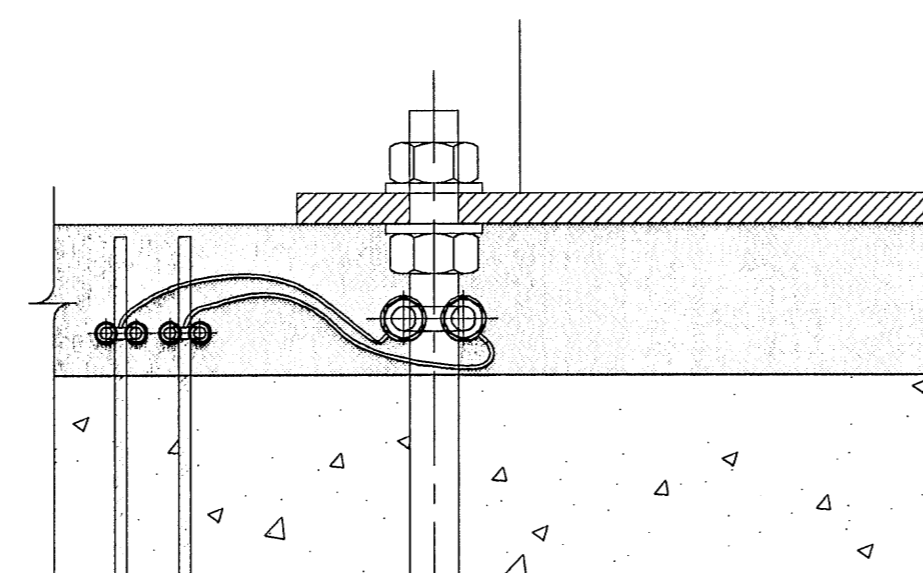
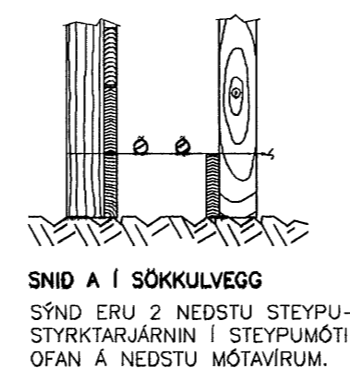
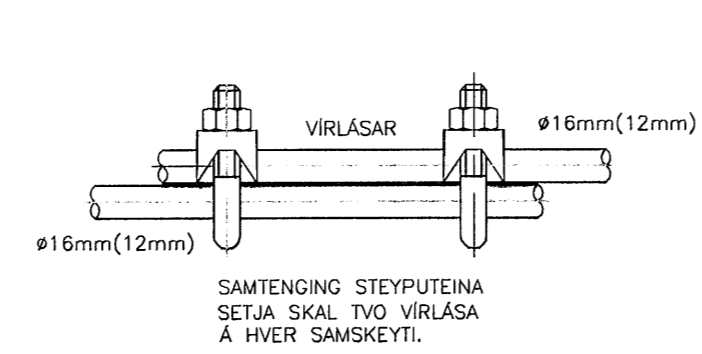



**SÖKKULSKAUT**  
DEMIGERÐUR FRÁGANGUR

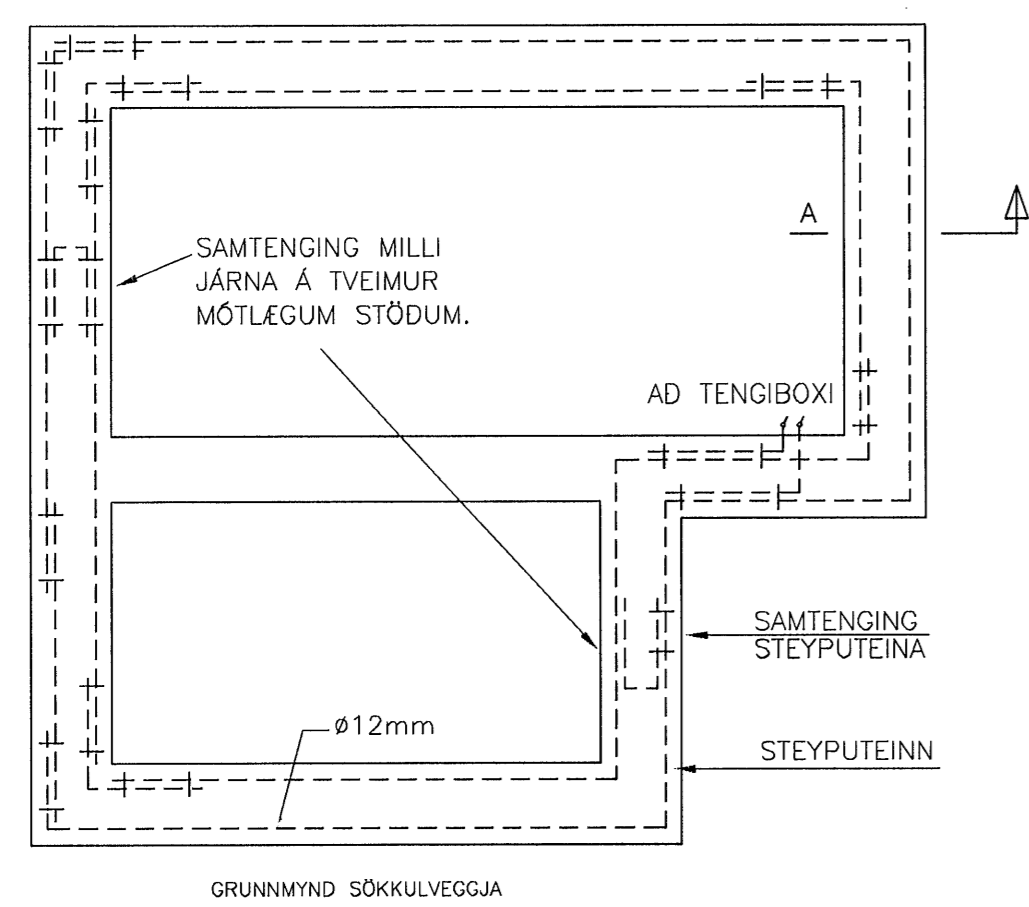

**SKÝRINGAR:**

▭ TENING SÖKKULSKAUTS VID STÁLGRIND: SPENNUJÖFNUN

**LYKILMYND 1.ÁFANGI**

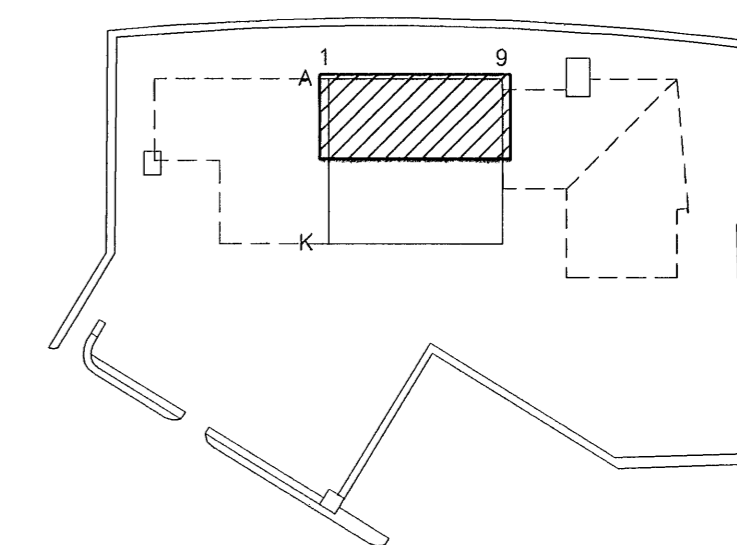

C			
B			
A	28.09.01	SPENNUJÖFNUN STÁLGRINDAR	HANNAÐ SAMP.
ÓTG.	DAGS.	BREYTING:	
<b>MÓHELLA 1</b>		RAFORKUVIRKI	
<b>HAFNARFIRDI</b>		SÖKKULSKAUT – INNTAKSRÖR	
		GRUNNMYND NORDURHLUTI	
VSB VERKFRÆÐISTOFA		ÁRITUN LÖGGILTS HÖNNUÐAR:	
		Órn Guðmundsson, Kf. 220961-2739	
BEJARHRAUN 20 – 220 HAFNARFJÖRÐUR		Hannað: <b>OG</b>	Teiknað: <b>OG</b>
Heimasíða: www.vsb.is – Netfang: vsb@vsb.is		Máli: <b>1:100</b>	Yfirfarid:
Sími 585-8600 – Fax 585-8610 – Kf: 710796-2899		Dags:	Nr: <b>01728-R01A</b>

