



SKÝRINGAR:

- BRUNAVDÖRUNARKERFI [ B ]
- BH-A6 HANDBODI Í REIT A6
- BR-B5 REYKSKYNJARI, JÓNISKUR Í REIT B5
- BRUNVIDÖRUNARKERFI MED VARAFLI
- VIDÖRUNARBJALLA, h: 4000 mm (BV-VK: VIDÖRUNARRÁS KERFIS)
- STRENGIR FYRIR BRUNAVDÖRUNARKERFI 2x2x0,8 Cu
- INNBROTAVIDÖRUNARKERFI [ I ]
- IS-E4 HREYFSKYNJARI, 12m, 90°, Í REIT E4, h: 2500mm
- IS-C7 SECULROFI, HURDARSKYNJARI Í REIT C7
- TALNABORD
- HLJÓGGJAFI, SIRENA (IV-VK: VIDÖRUNARRÁS KERFIS)
- STRENGIR ERU A.M.K. 4 PARA, 4x2x0,5 Cu
- FJARSKIPTAKERFI [ F ]
- FJ-A8-07 FJ-A8-08 RJ-45 TENGLAR NR. 7 OG 8 Í REIT A8
- ALLAR LAGNIR ERU 4x2x0,5 Cu CAT5e

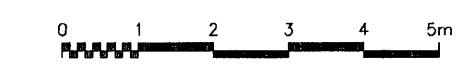

LYKILMYND 1.ÁFANGI

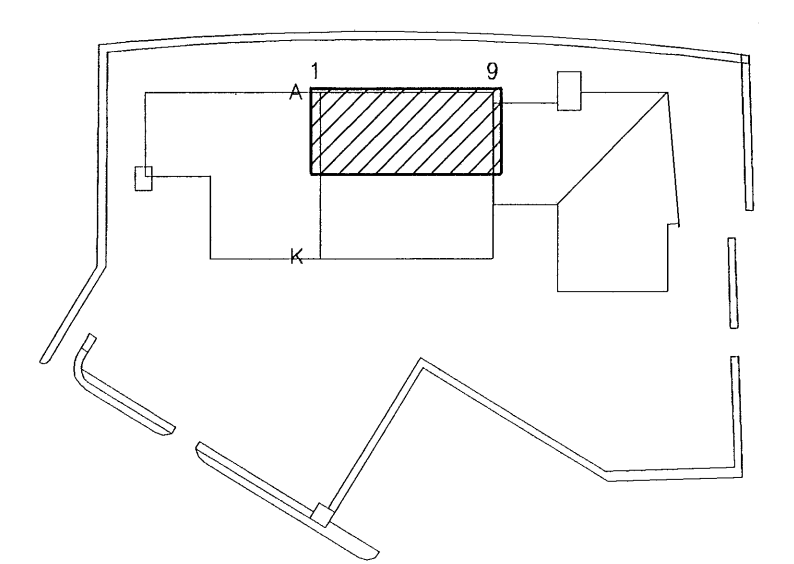

C			
B			
A		24.04.2002 STADSETNING HLJÓGGJAFRA BRUNA- OG INNBROTAVIDÖRUNARKERFIS ÖG	
ÓTG.	DAGS.	BREYTING:	HANNAÐ SAMP.
<b>MÓHELLA 1</b>		<b>RAFORKUVIRKI</b>	
<b>HAFNARFIRDI</b>		<b>SMÁSPENNUPLAN</b>	
<b>VSB VERKFRÆÐISTOFA</b>		ÁRITUN LÖGGILTS HÖNNUÐAR:	
		Örn Guðmundsson Kl.:220961-2739	
Hannað: ÖG		Teiknað:	
Mál: 1:100		Yfirfarð:	
Dags: 19.02.02		Nr: <b>01728-R40A</b>	



BEIARNAUMI 20 - 220 HAFNARFIRDI  
 Helmslóa: www.vsb.is - Netfang: vsb@vsb.is  
 Sími 585-8600 - Fax 585-8610 - Kl:710796-2899