




V.1

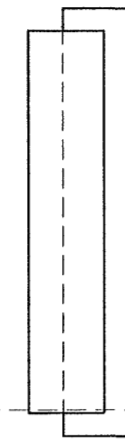


V.2

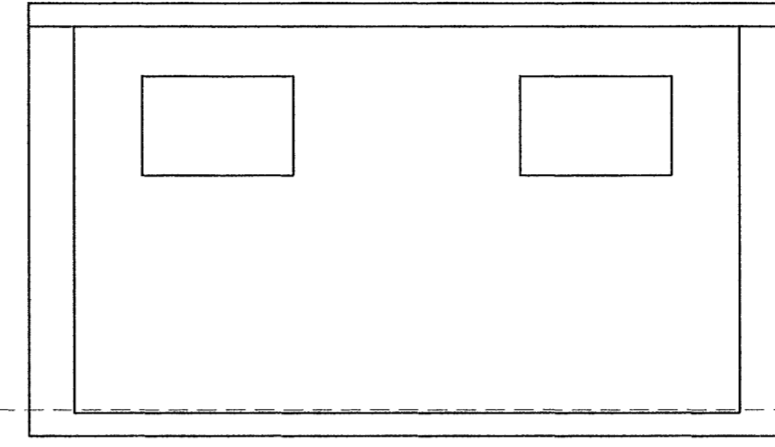


V.3

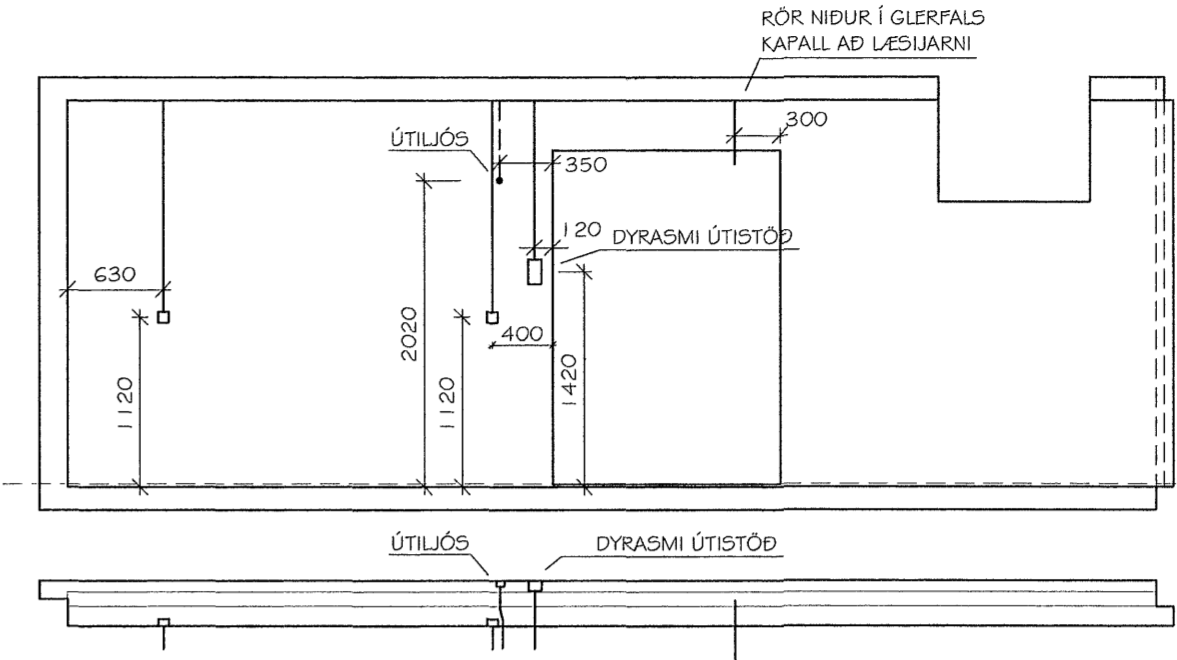


V.4

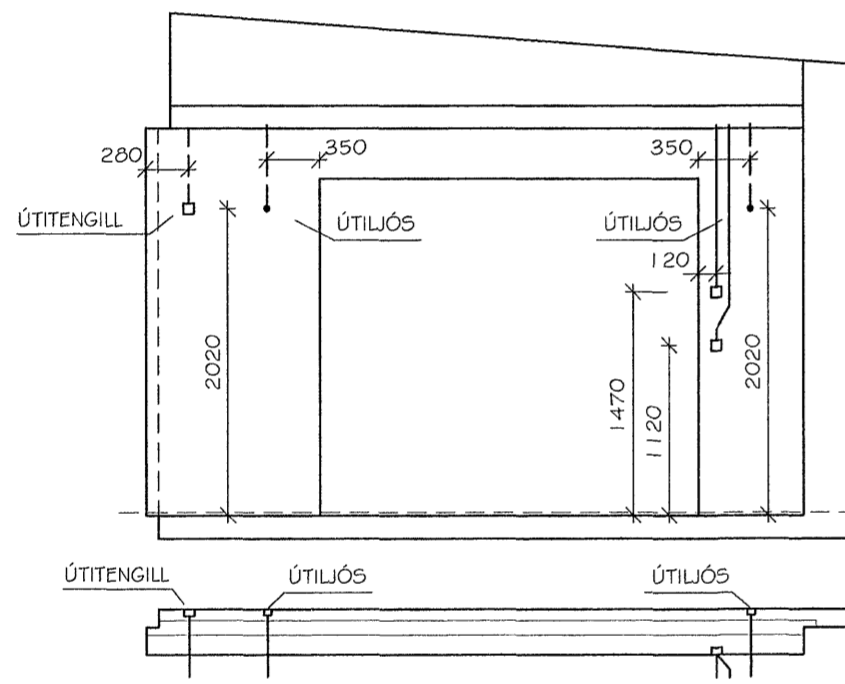


V.5

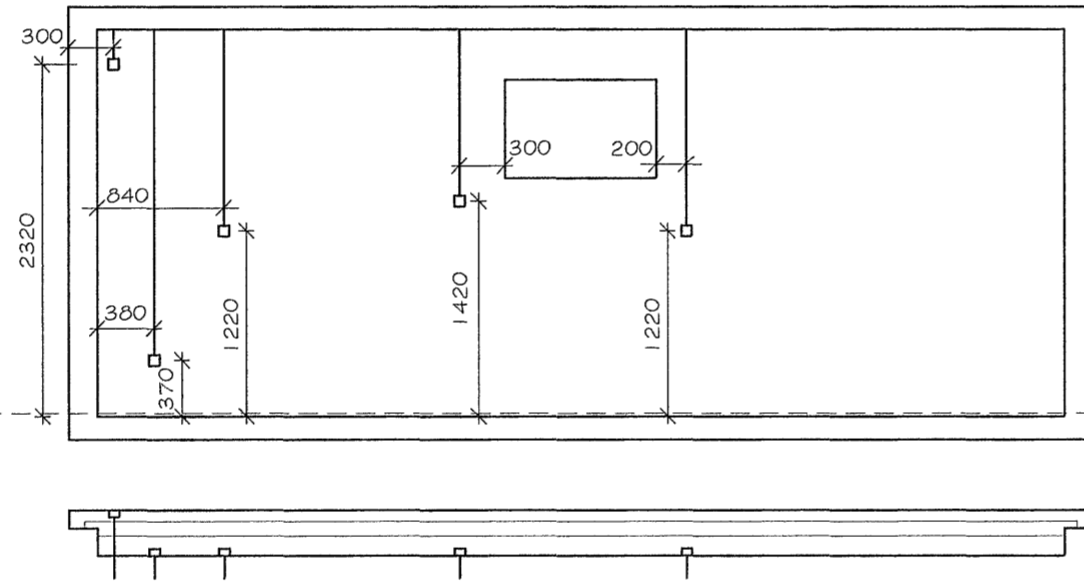


V.6

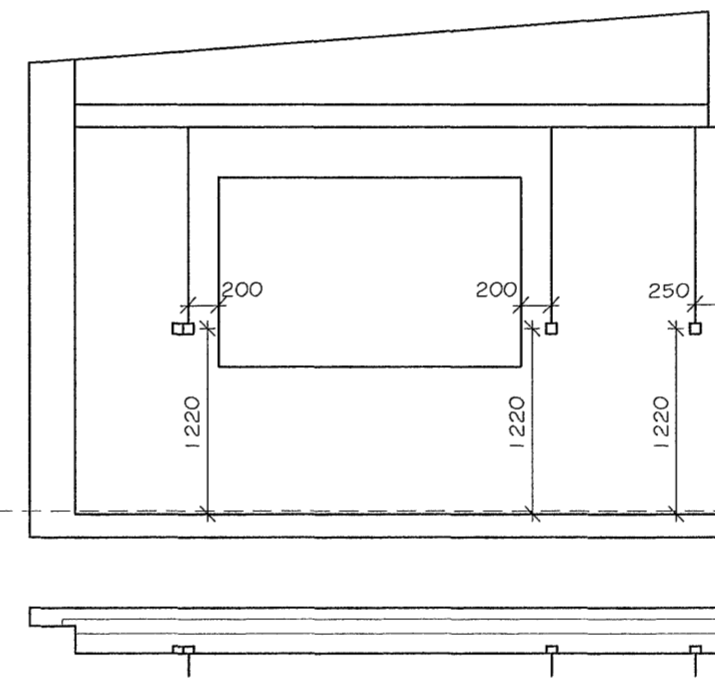


V.7

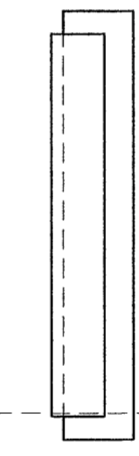


V.8

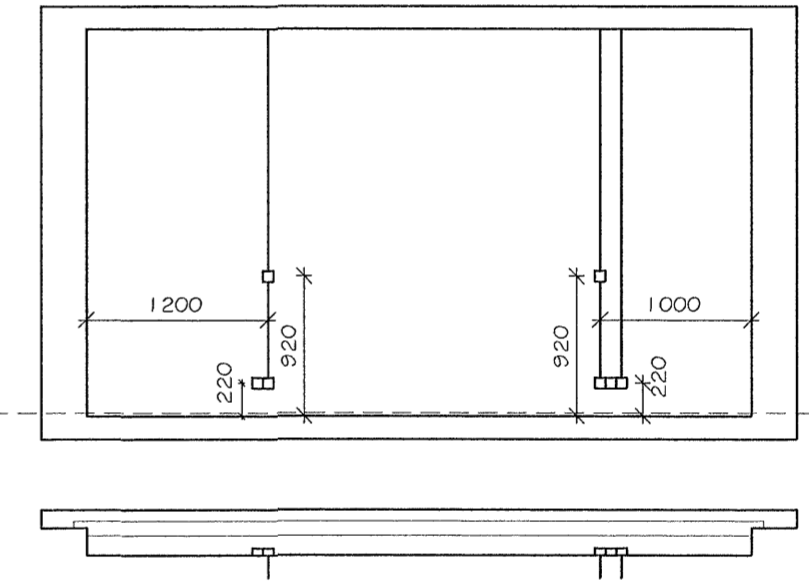

V.9

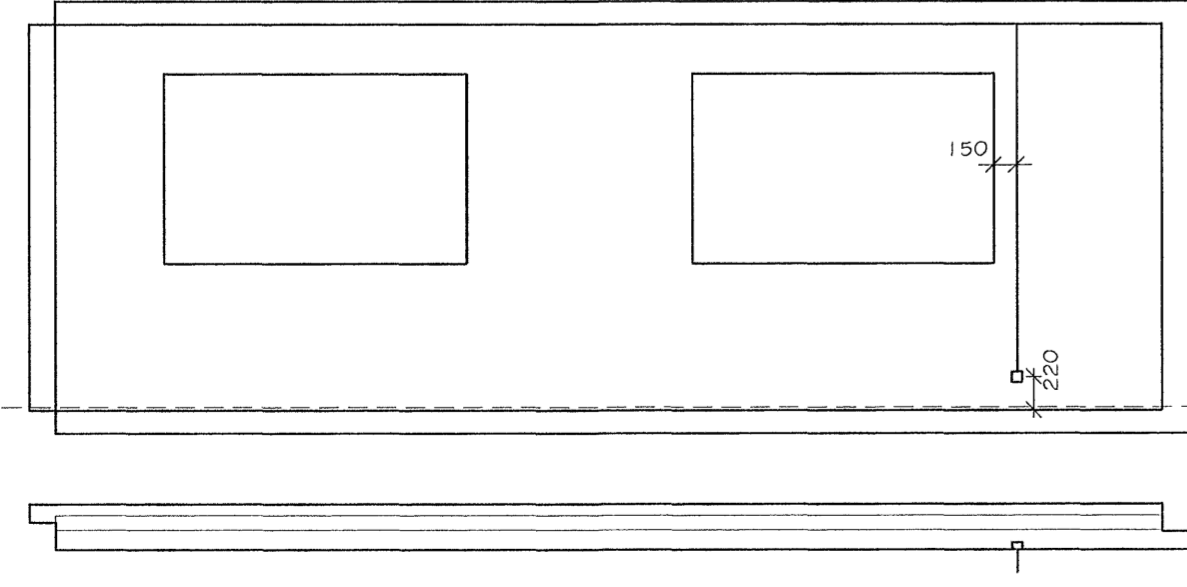

V.10

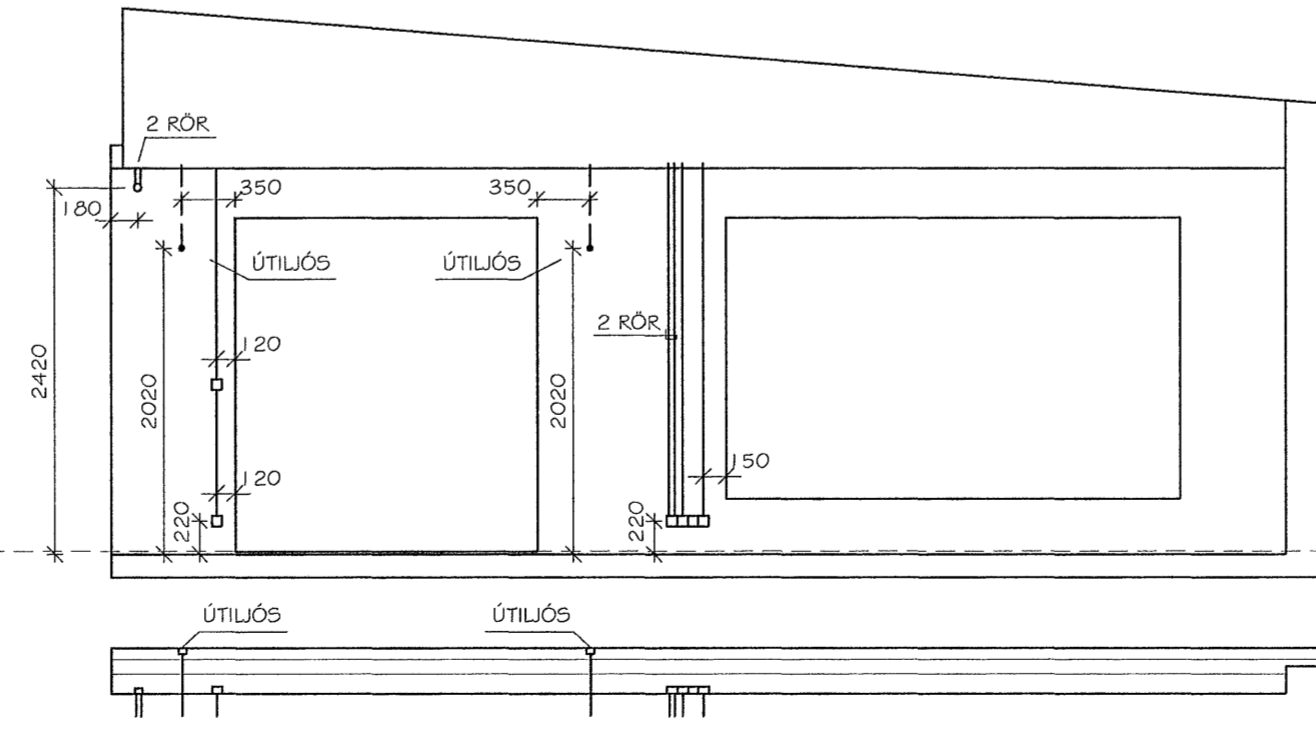

V.11

BREYTING 1:		
BREYTING 2:		
<b>RAFLAGNAHÖNNUN</b>		
<b>BRAGI ÞÓR SIGURDÓRSSON</b>		
KIRKJUBRAUT 40, 300 AKRANESI		
SÍMAR 431-4200, 893-2081, NETFANG: bragi@aknet.is		
HEITI VERKS		
BLÓMAVELLIR 2. HAFNAFIRDI		
HEITI TEIKNINGAR		
RAFLAGNIR Í ÚTVEGGJAEININGUM		
PLOTTAD: 29/10/2002	TEIKNAD: OKT. 2002	BLAD: A2
KVARÐI: 1:50	TEIKNAD: BÞS	VERK NR: 02-046
SKRÁ: BLÓMAVELLIR 2-EIN		
GEYMSLUNR: MYND:2002-02-046 BLÓMAVELLIR 2		
SAMÞ:		
		BLAD NR: 5