


AÐALTAFLA T1

3PEN ~ 400/230V

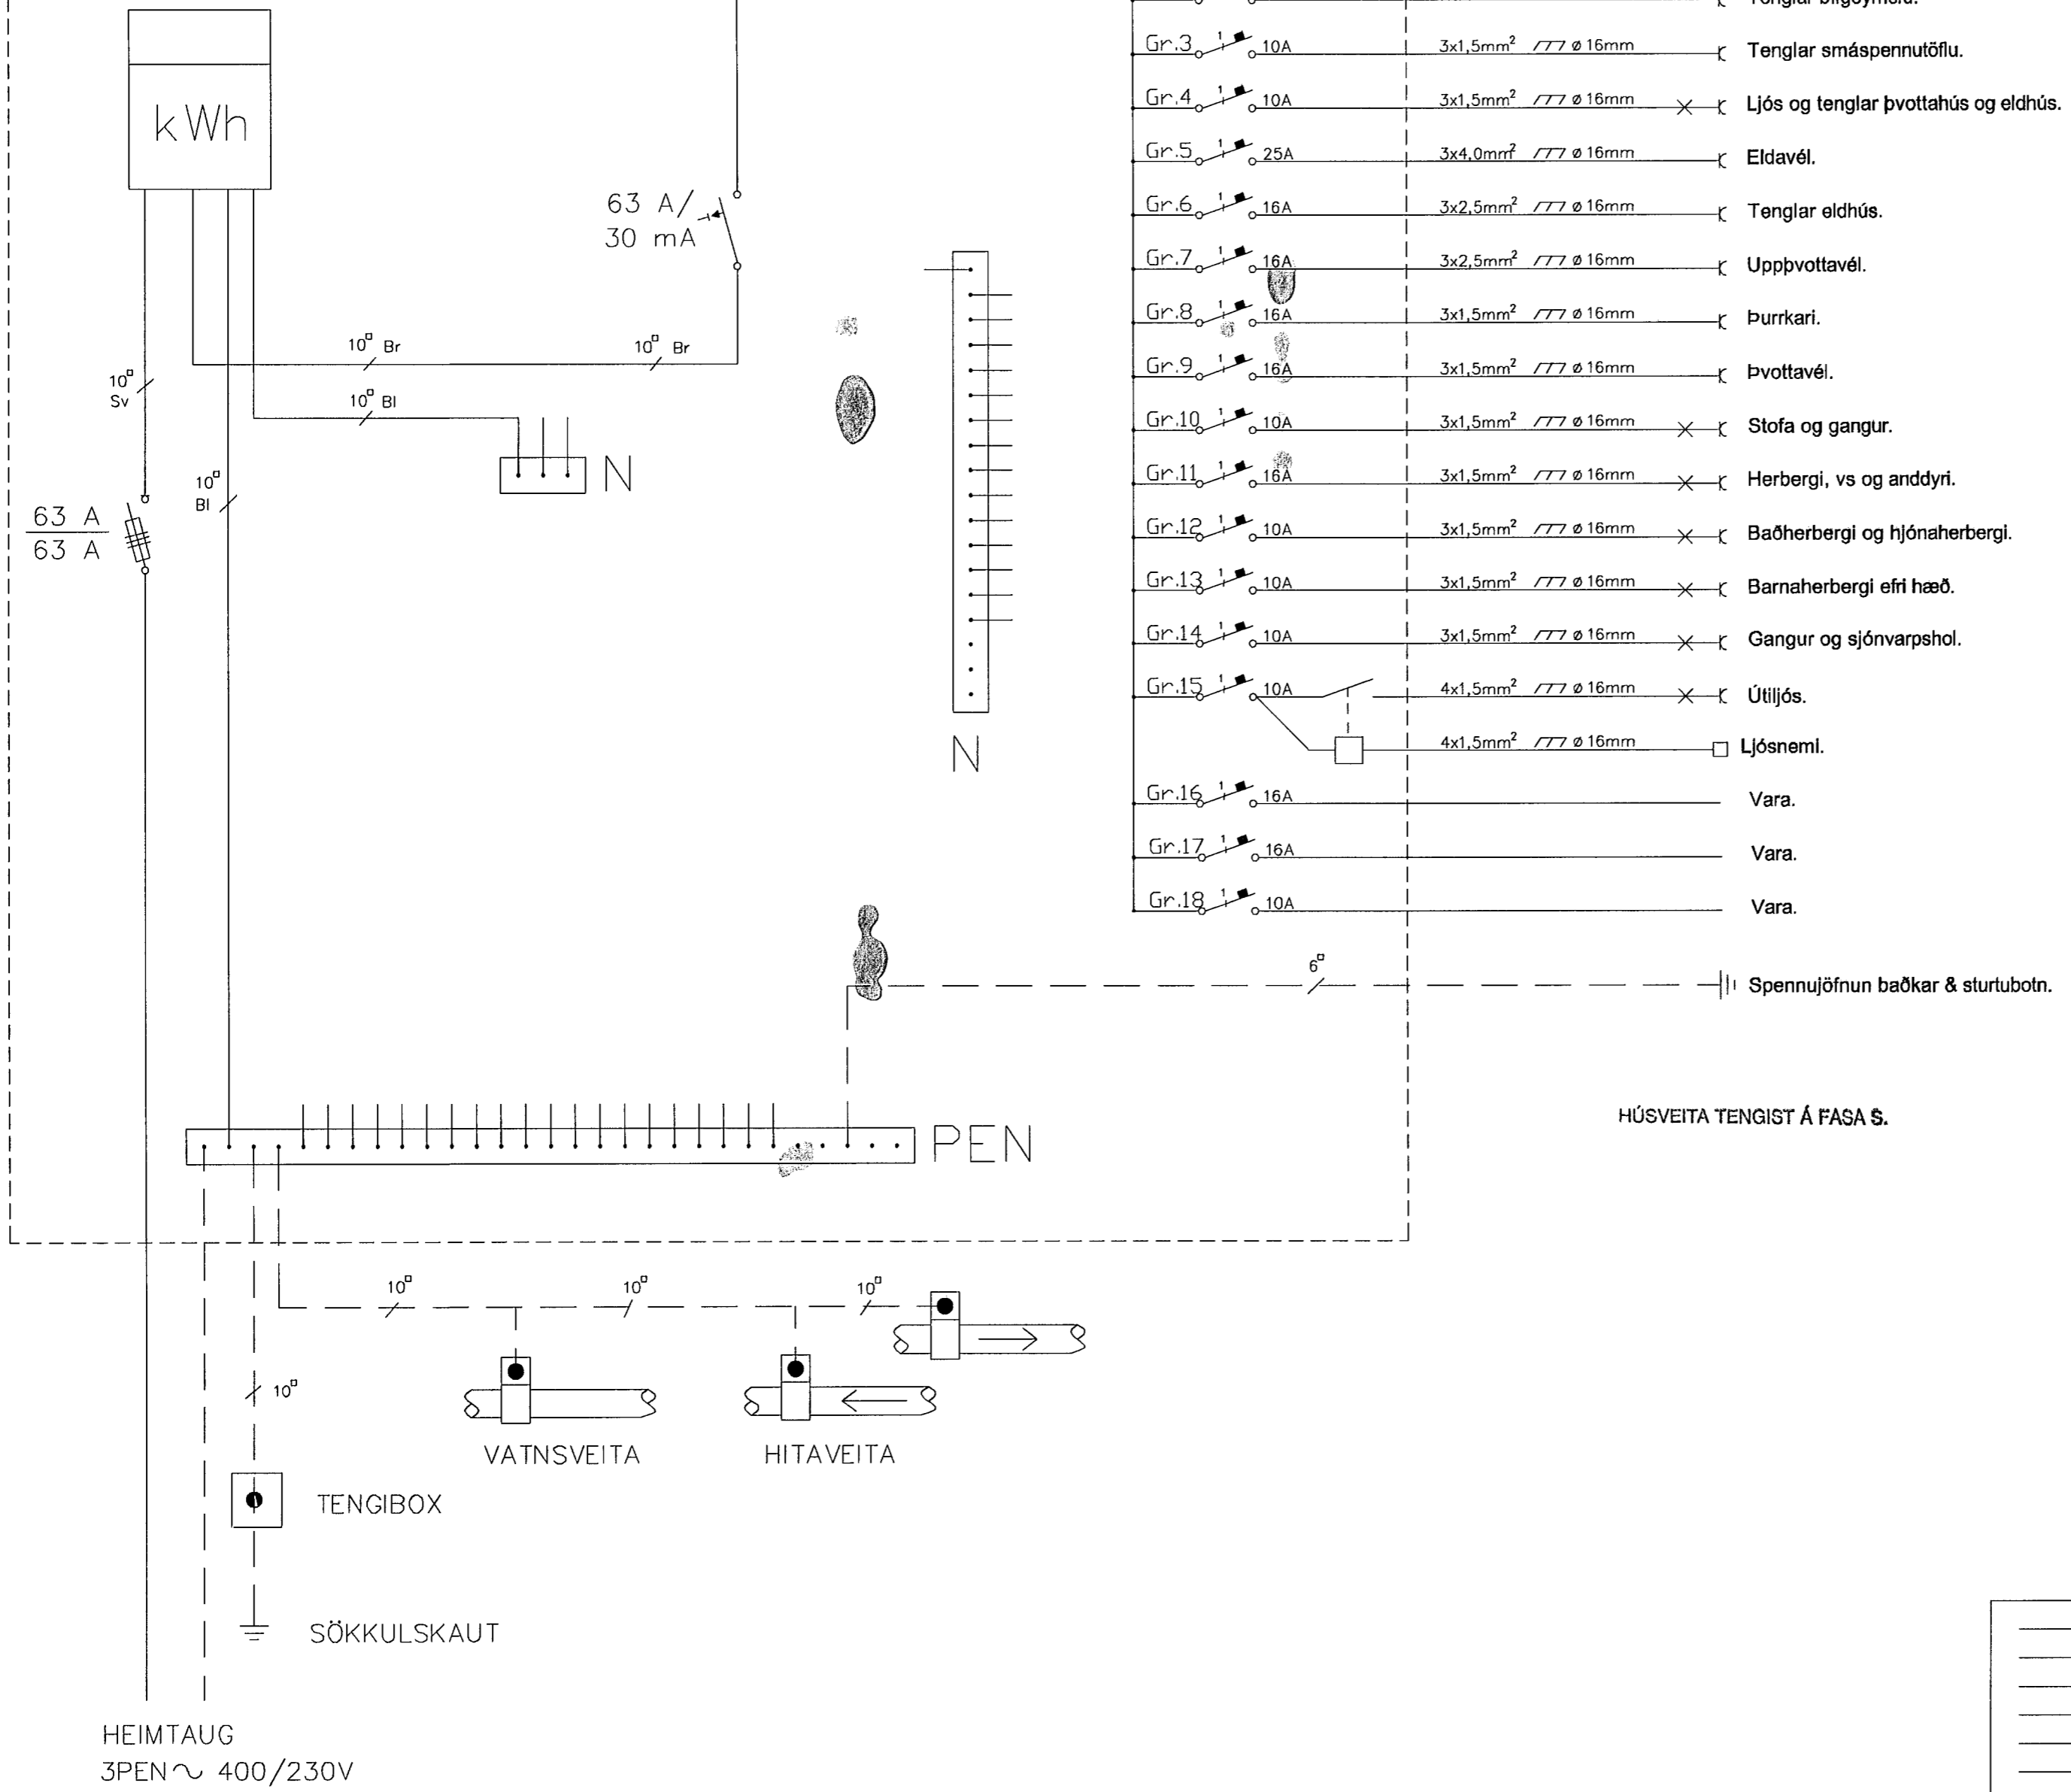

BREYTING	VERKEFNI	DAGS.
	BLÓMVELLIR 17	14.10.2002
	HAFNARFJÖRDUR	BLAÐ 7 AF 7
	TAFLA	MKV.
	TEIKNAD:	BLAÐAST/ERD
	Ragnar Haraldsson	A2
	Kt. 260670-3449	