


# NEDRI HÆÐ

Inntök samþykkt <sup>23/8 2002.</sup>  
f.h. HITAVEITU SUDURNESJA h.f.

*Björgur Dagbjart*

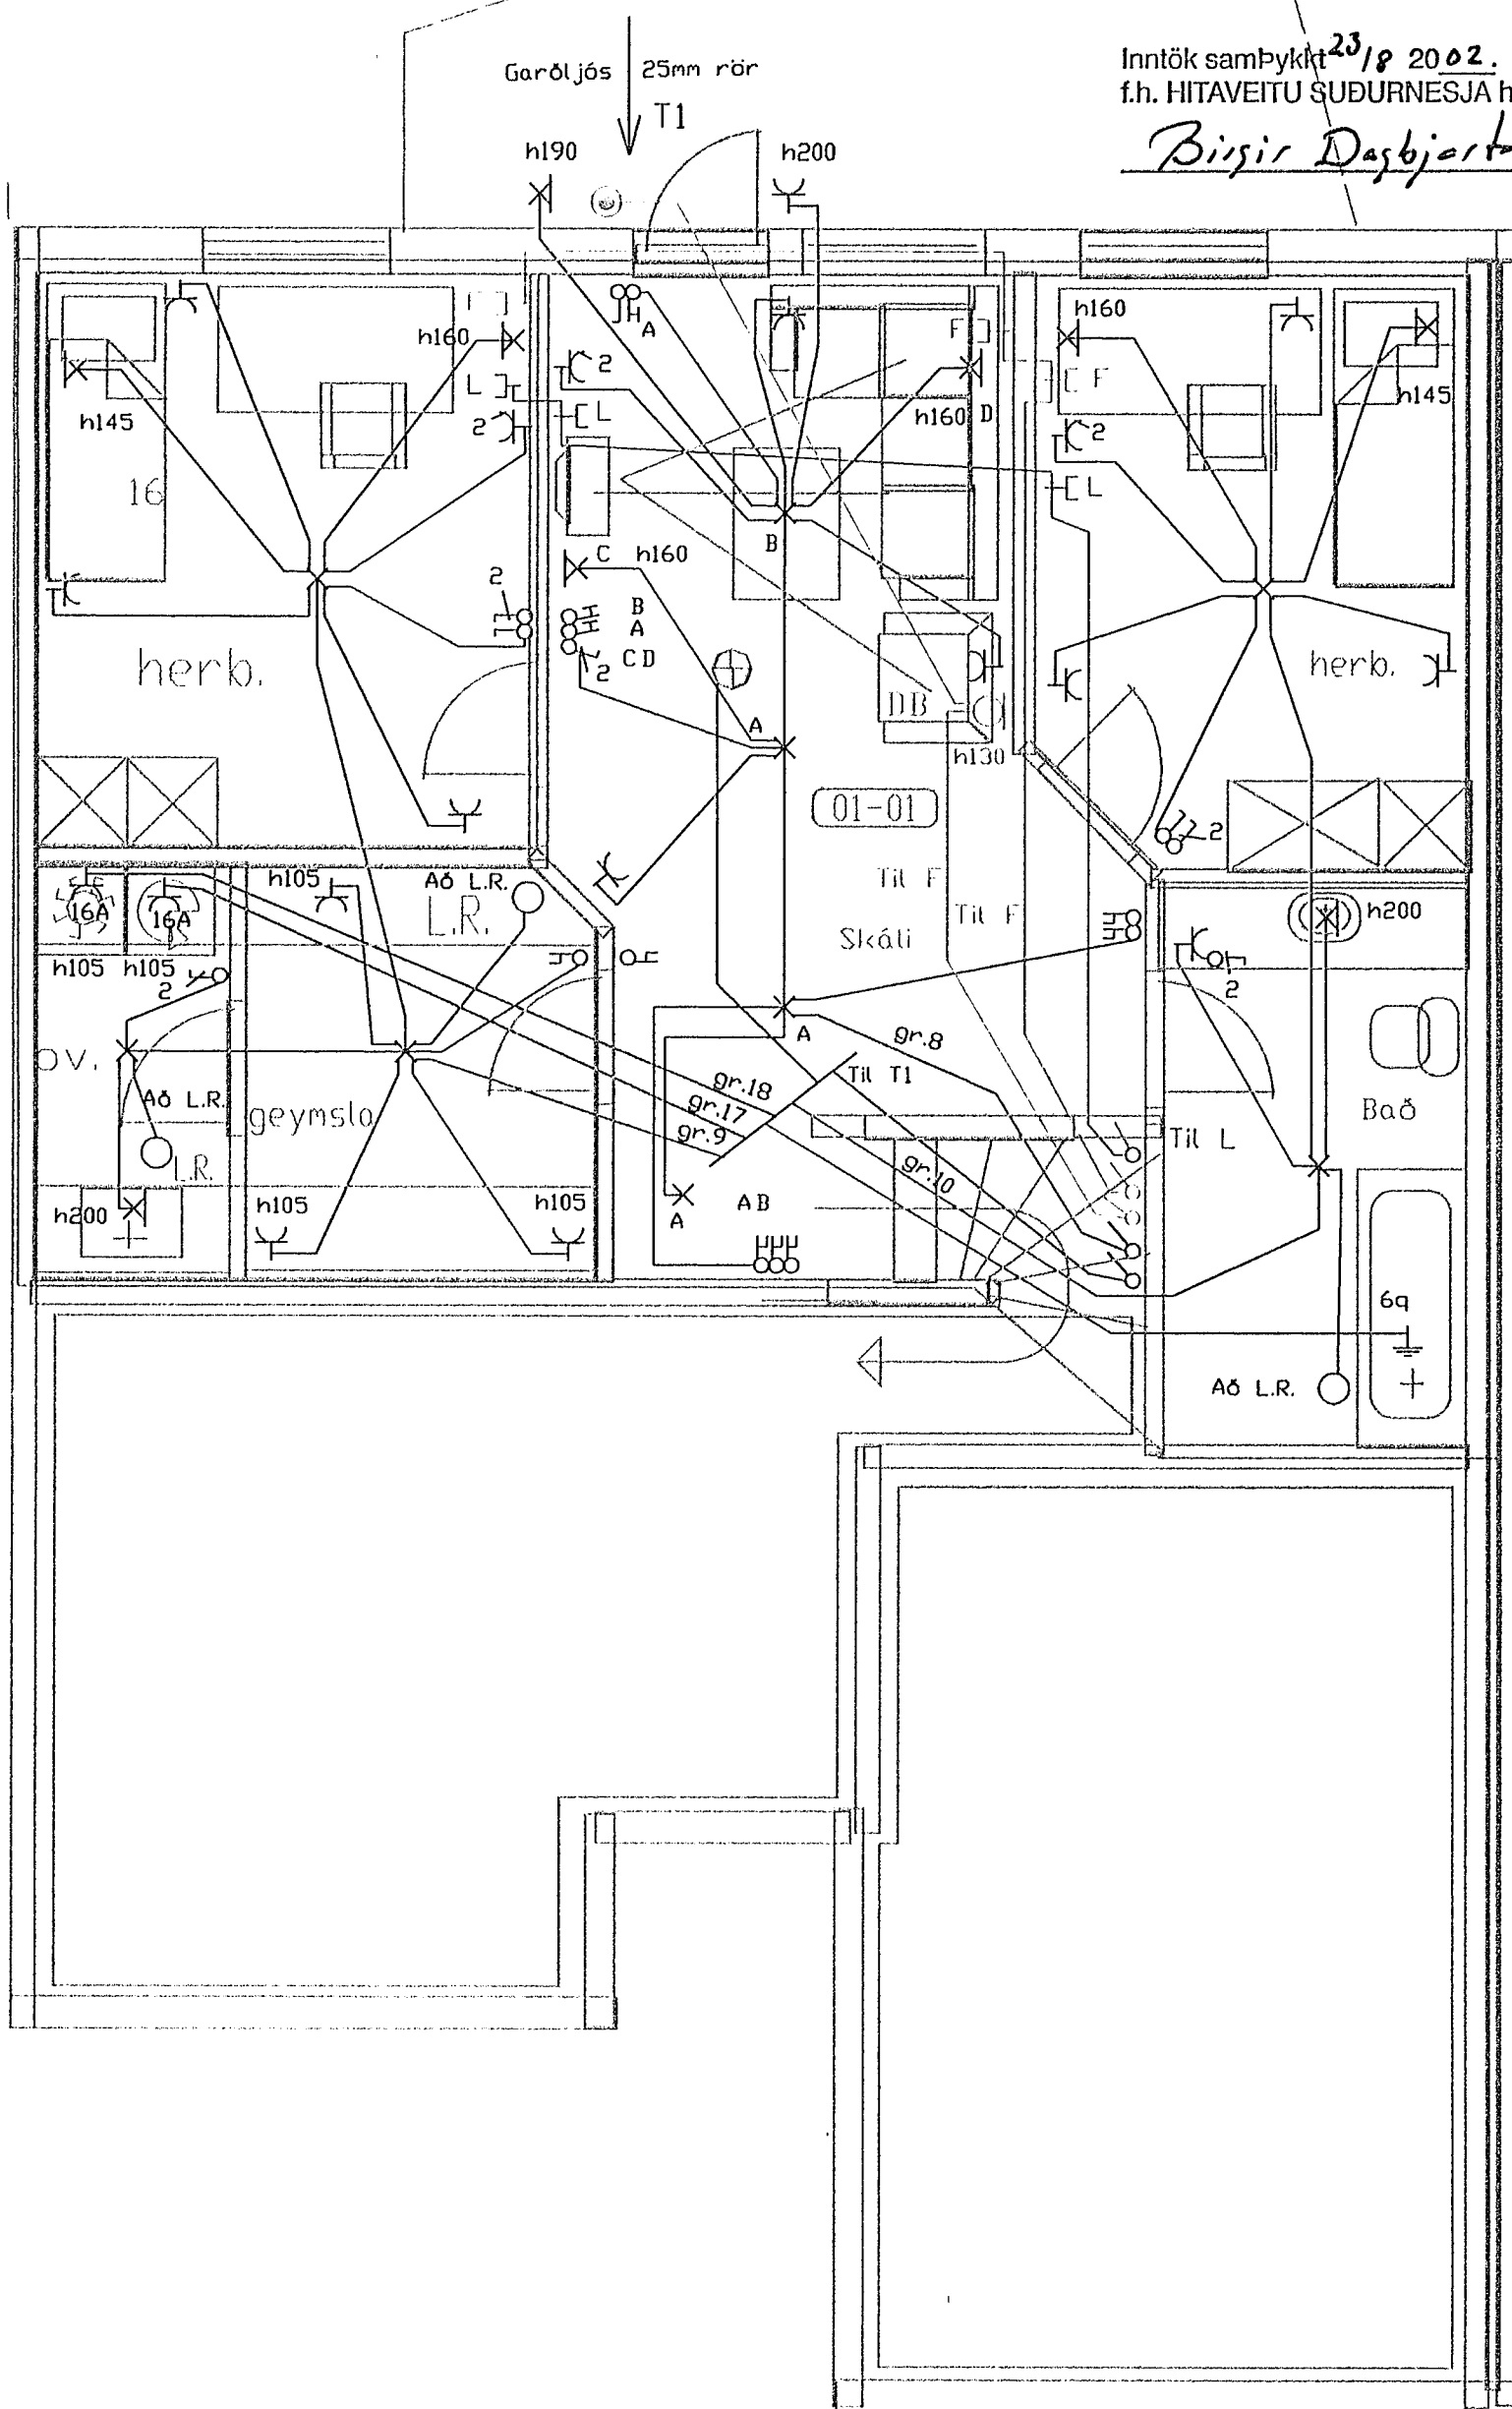

4355

starás 38  
andi, Hafn.

GSG

Guðm. Steinn Guðmundsson

kt.: 170348 2739

s.: 5554695