



Húsvéita nr. 2533 Teikning nr. 791  
 Samþykkt þ. 18-4 1978  
 f.h. RAFAFLA HAFNARFJARDAR  
*Jens Laurson*  
 Eftirlitsemiður rafliagna

EINLÍNUMYND


lantök samþykkt 14.14. 1978  
 f.h. RAFAFLA HAFNARFJARDAR  
 F.K.

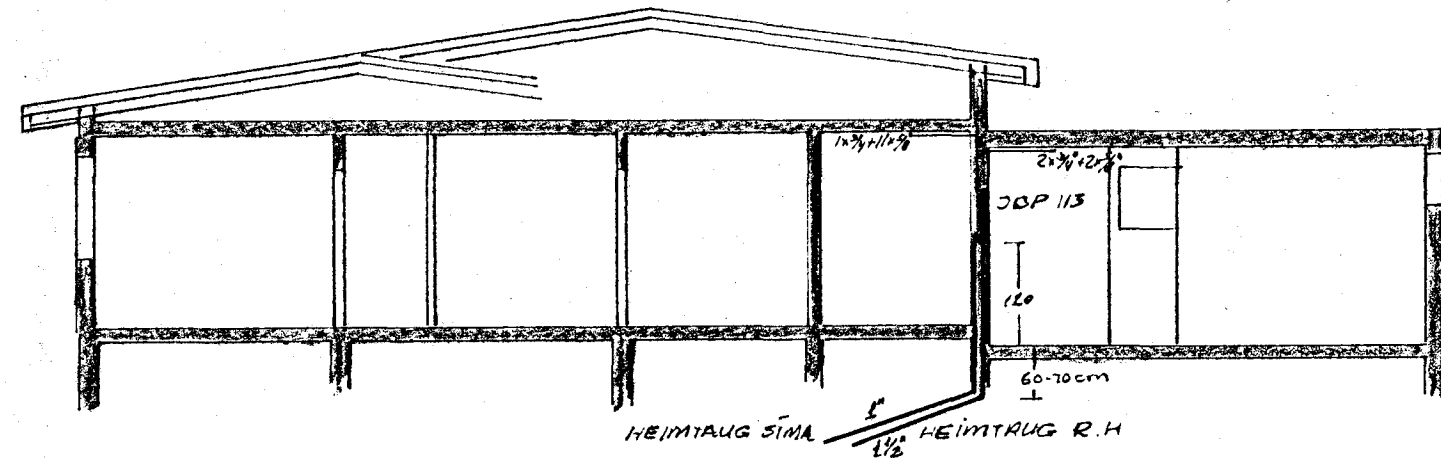

SKURÐUR:

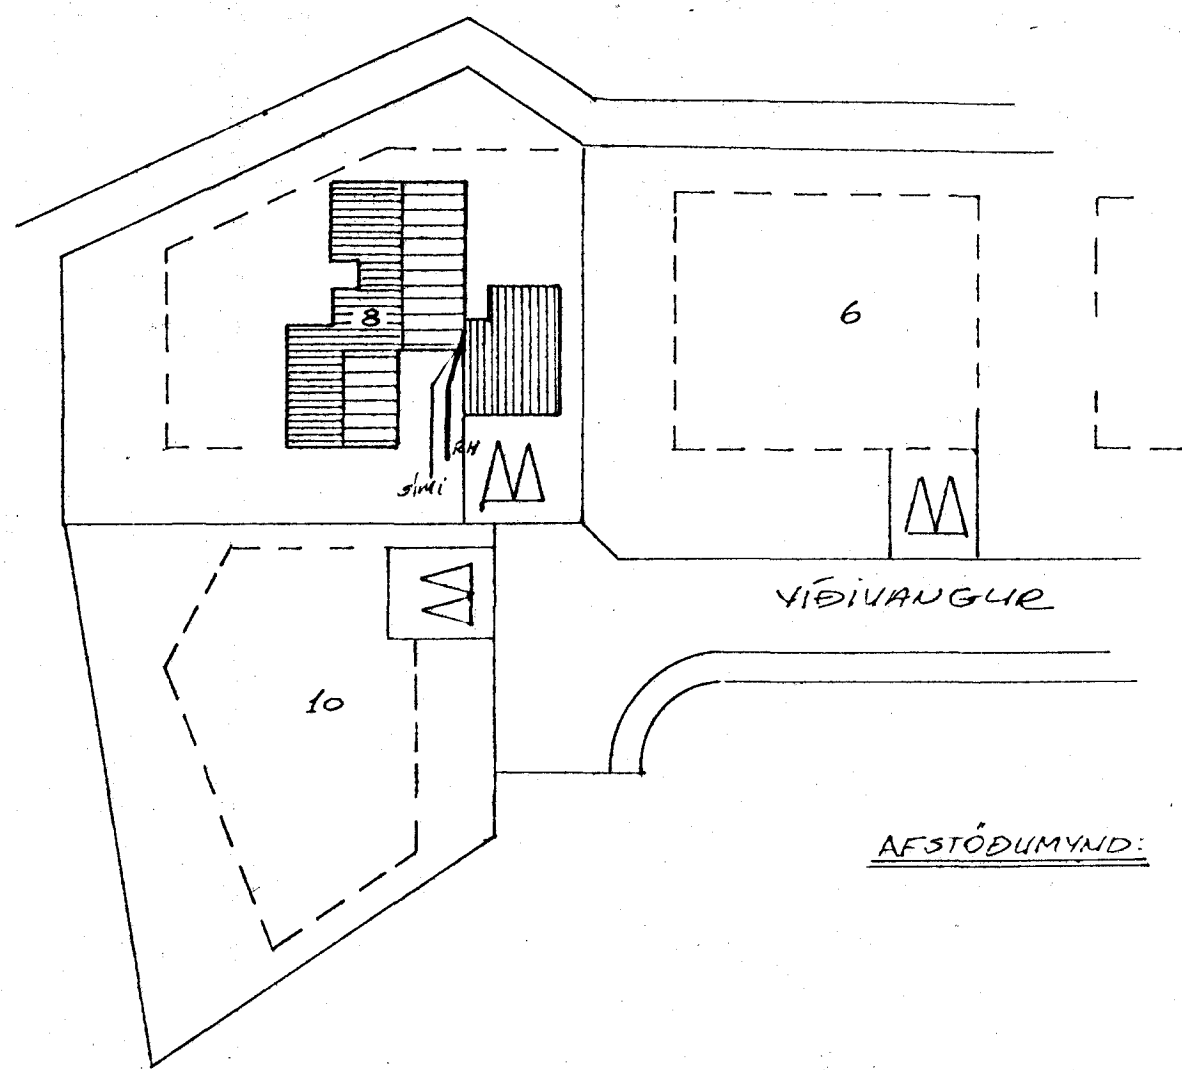

AFSTÖÐUMYND:

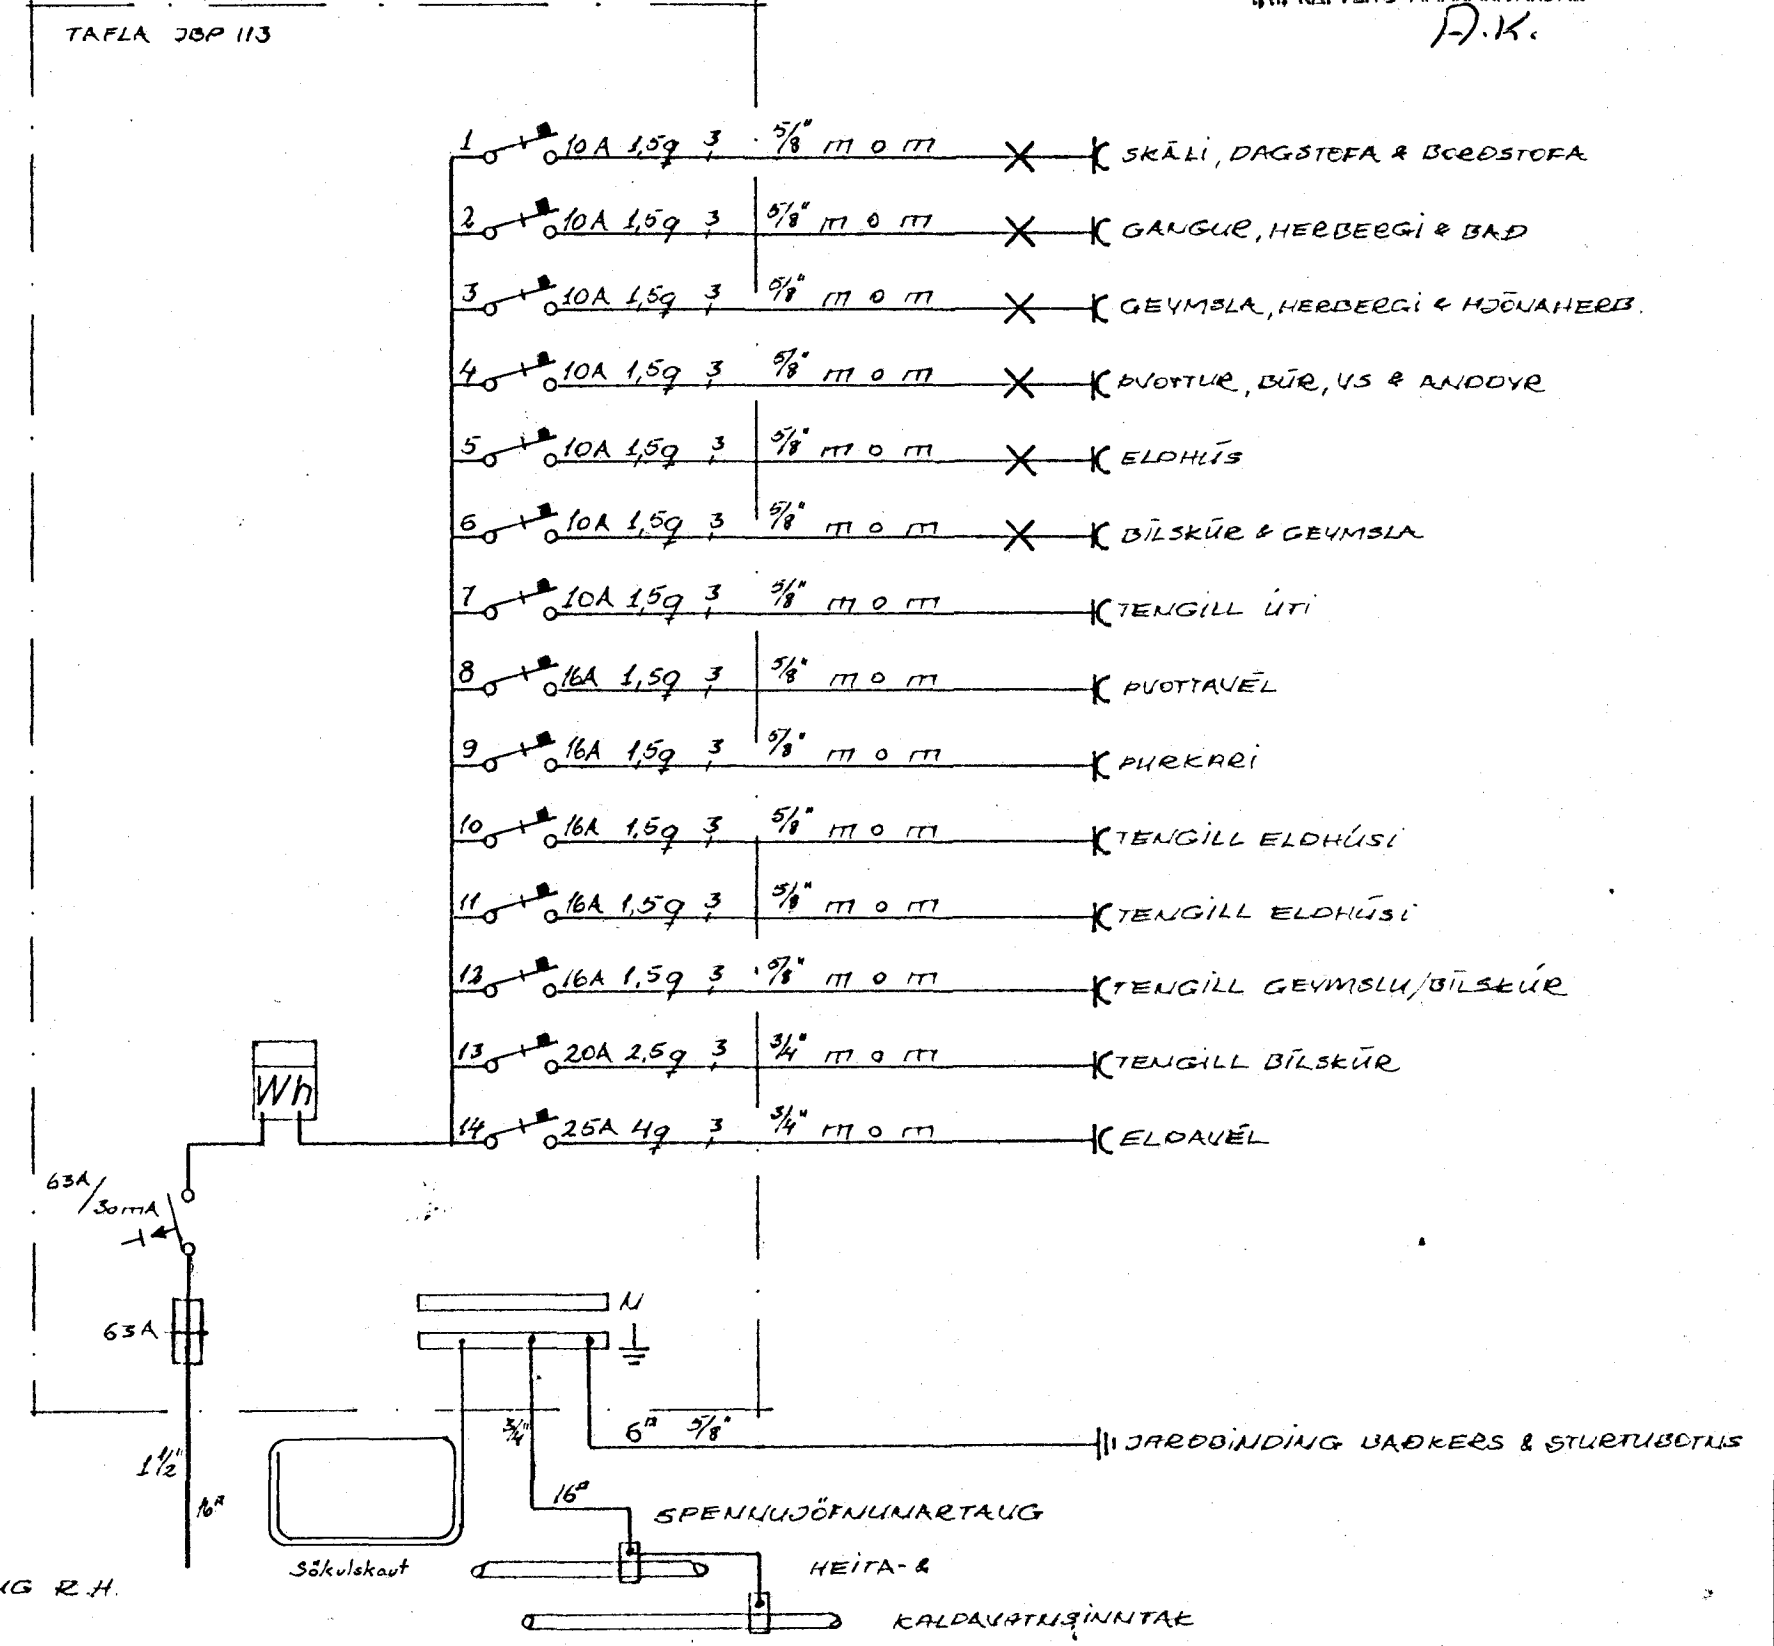

|    |            |      |     |     |   |                               |
|----|------------|------|-----|-----|---|-------------------------------|
| 1  | 10A 1,5g 3 | 5/8" | 0 m | 0 m | X | SKÁLI, DAGSTEFA & BODSTOFA    |
| 2  | 10A 1,5g 3 | 5/8" | 0 m | 0 m | X | GANGUR, HERBERGI & BAD        |
| 3  | 10A 1,5g 3 | 5/8" | 0 m | 0 m | X | GEVMSLA, HERBERGI & HOJNAHERB |
| 4  | 10A 1,5g 3 | 5/8" | 0 m | 0 m | X | ÞVOTTUR, DÚR, VS & ANDOYR     |
| 5  | 10A 1,5g 3 | 5/8" | 0 m | 0 m | X | ELDHÚS                        |
| 6  | 10A 1,5g 3 | 5/8" | 0 m | 0 m | X | BÍLSKÚR & GEVMSLA             |
| 7  | 10A 1,5g 3 | 5/8" | 0 m | 0 m | X | TENGILL ÚTI                   |
| 8  | 16A 1,5g 3 | 5/8" | 0 m | 0 m | X | ÞVOTTAVÉL                     |
| 9  | 16A 1,5g 3 | 5/8" | 0 m | 0 m | X | ÞREKARI                       |
| 10 | 16A 1,5g 3 | 5/8" | 0 m | 0 m | X | TENGILL ELDHÚSI               |
| 11 | 16A 1,5g 3 | 5/8" | 0 m | 0 m | X | TENGILL ELDHÚSI               |
| 12 | 16A 1,5g 3 | 5/8" | 0 m | 0 m | X | TENGILL GEVMSLU/BÍLSKÚR       |
| 13 | 20A 2,5g 3 | 3/4" | 0 m | 0 m | X | TENGILL BÍLSKÚR               |
| 14 | 25A 4g 3   | 3/4" | 0 m | 0 m | X | ELDAVÉL                       |

|                                 |                                       |                         |
|---------------------------------|---------------------------------------|-------------------------|
| 2. RAFAFL svf. s:53522 og 28022 |                                       |                         |
| TEIKNAD AF:<br>GÍSLA ARNARI     | VÍÐIVANGUR 8                          | Mkv.<br>Dags. 22/177    |
|                                 | SKURÐUR<br>AFSTÖÐUMYND<br>EINLÍNUMYND | Samþ. 7/86<br>bl.2 af 2 |