


Grunnmynd
 M 1:50

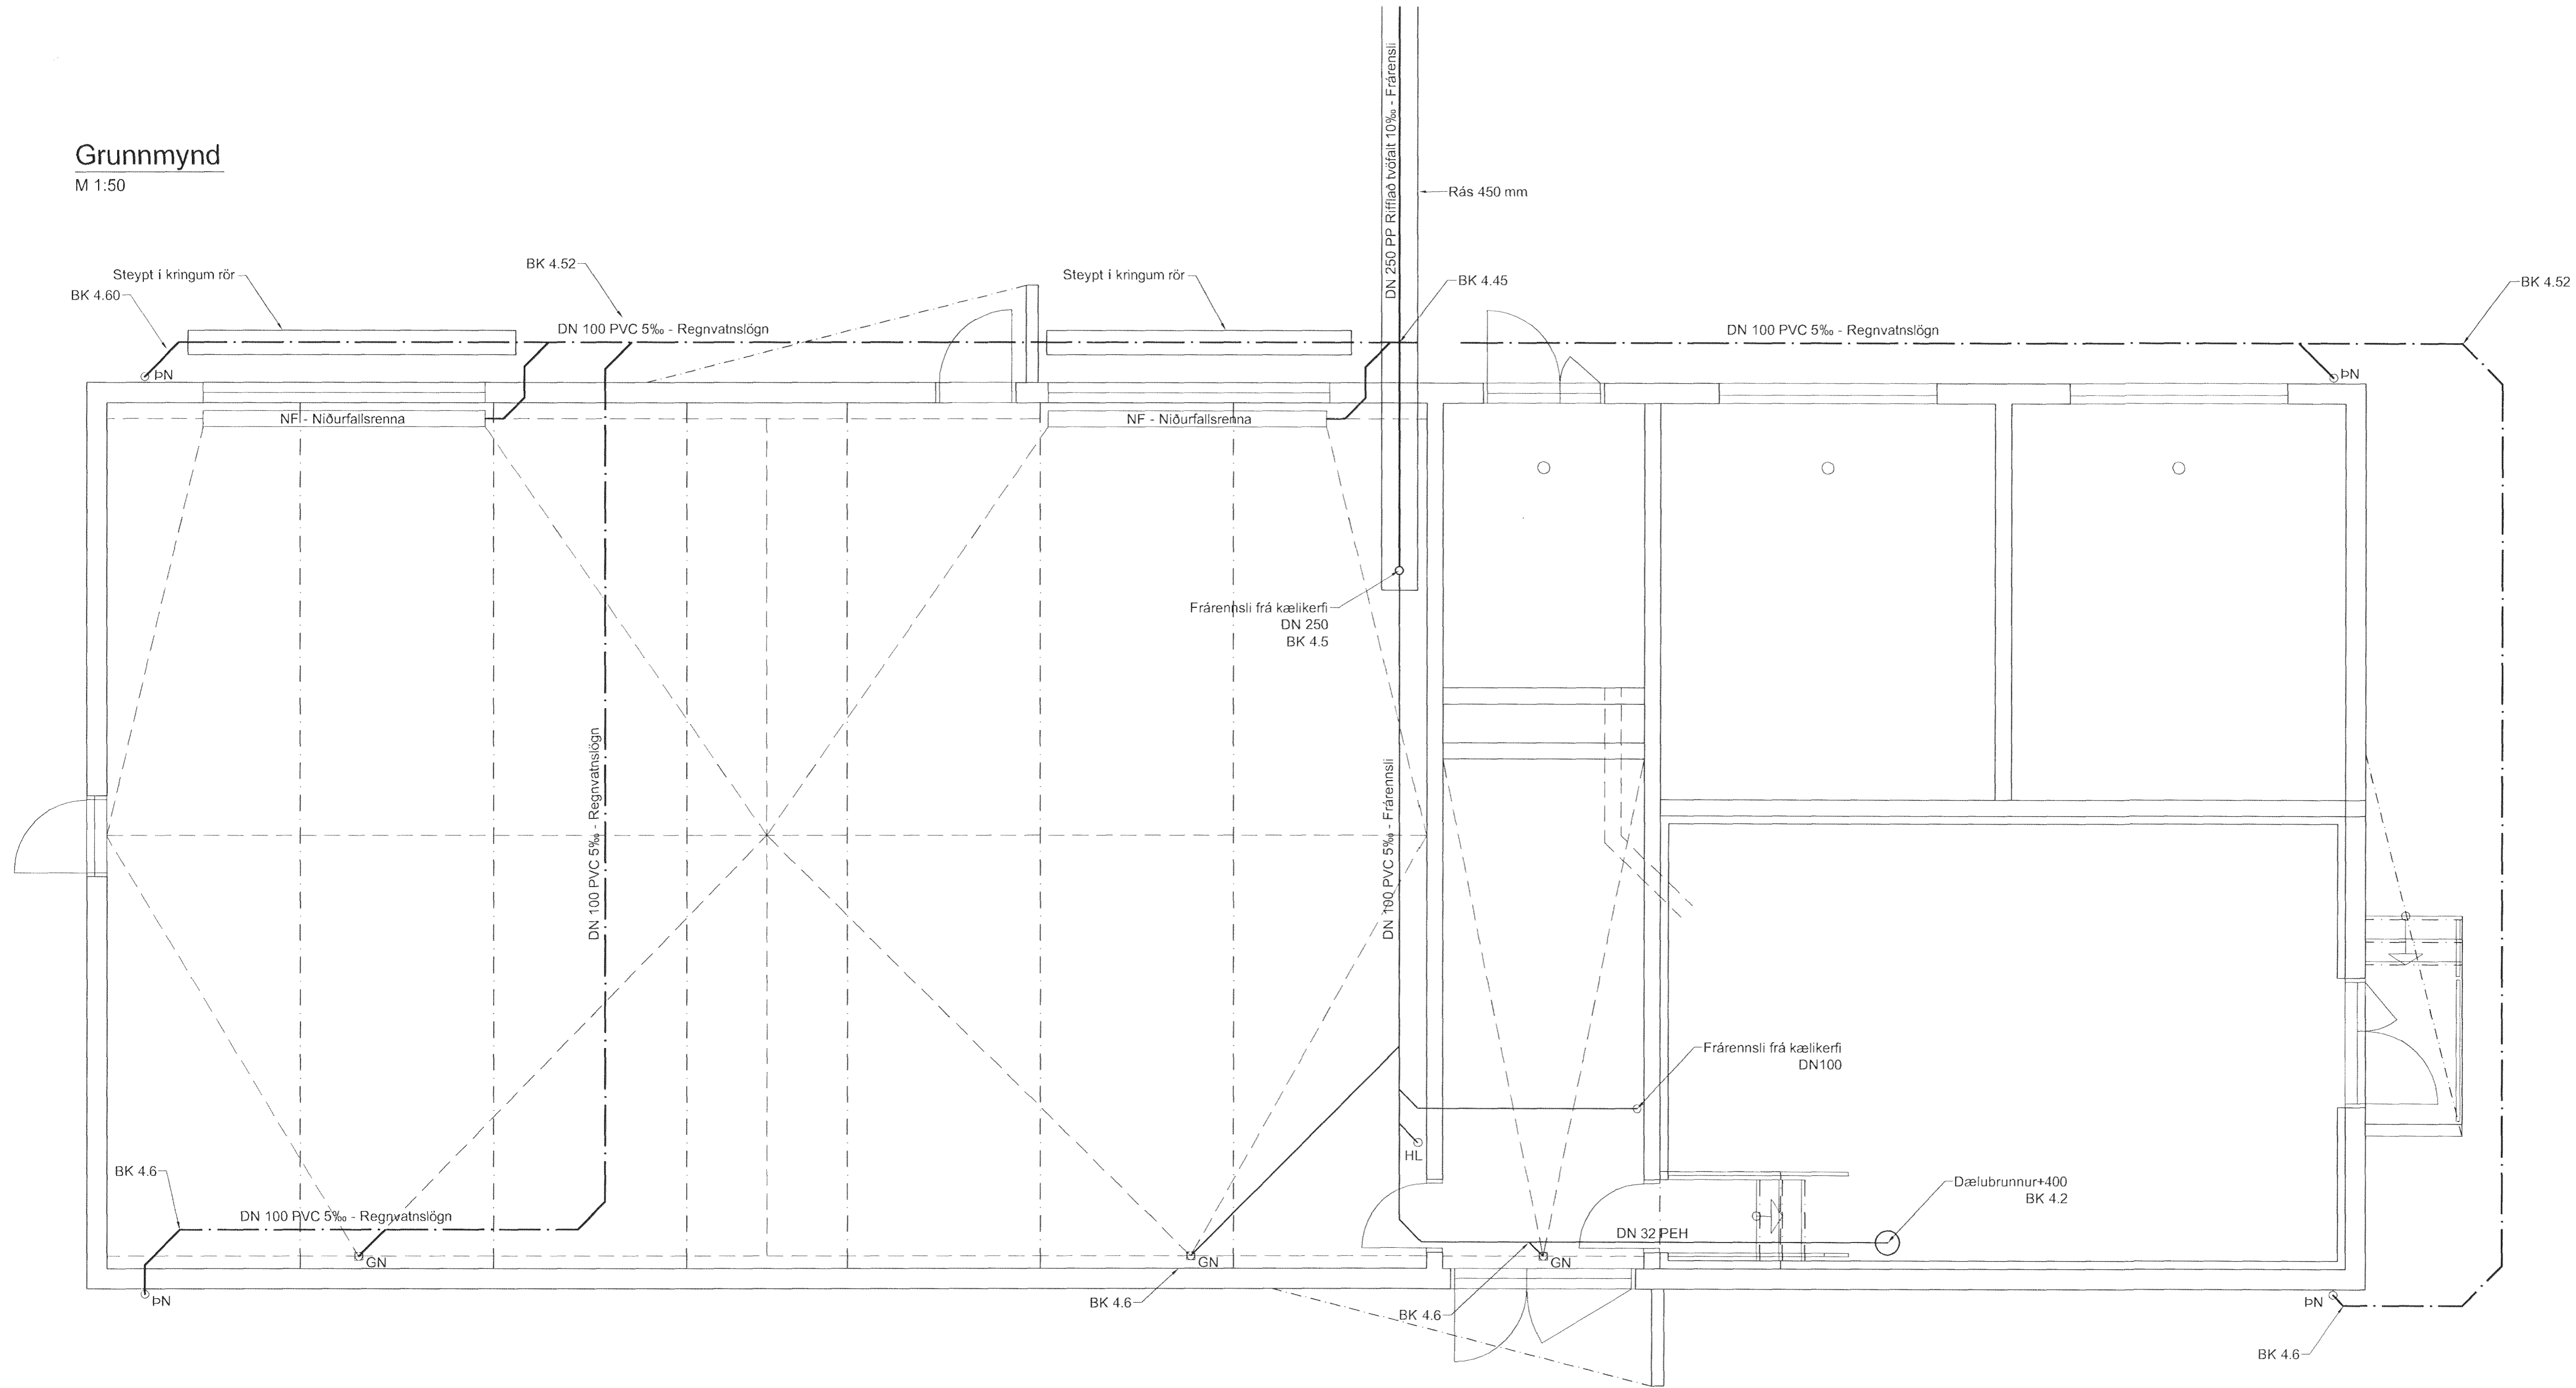

Útskýringar:
 Explanations:

Rannveig Steinar
 031149-4449

Nr.:					
No.:					
A	Verkefning		2013.11.06		
Nr.:	Breyting:	Dags.:	Sambýkkt:	Notk.heimil.:	
No.:	Revision:	Date:	Approved:	Released:	

This drawing is the property of Rio Tinto Alcan Iceland Ltd. and handed out for personal use only. It may neither be copied nor made available to others without permission of Rio Tinto Alcan Iceland Ltd. The receiver is liable for any misuse.
 Start: A1 Bk.: 1:50
 Format: A1 Scale: 1:50
 Dimensions without tolerances according to ISO 2768-1 medium.



Dagsetning:	2013.11.06
Hönnuð:	RHS
Teiknað:	GG
Yfirfarið/Checked:	RJA
Tekni.veiktala:	
Hluti of:	2981-058

Hlutur:	LOFTÞJÖPPUSTÖÐ NR 1.	Athugasemdir:	
Objekt:	FRÆRENNSLISLAGNIR	Flökkur nr.:	00
	GRUNNMYND	Blað nr.:	02
		Næsto bl. nr.:	00
		Kostn. nr. - Acc. No. / Blm. nr. - Eq. No.:	4070
		AKS nr.:	
		ISAL Tekn. nr. / ISAL / Dwg. No. of ISAL:	461004
		Breyt. / Rev.:	A
		ISAL Yfirfarið og skráð, dags. / ISAL Checked, date:	
		ISAL Sambýkkt, dags. / ISAL Approved, date:	

Rio Tinto Alcan

Alcan Iceland Ltd
 Straumsvík
 IS-222 Hákarl/Struc
 Iceland