


Afstöðumynd
M 1:200

Samþykkt þann
12 AUG 2013
Byggingafultrúinn í Hafnarfirði
Eh. Sigurður Steinar Jónsson

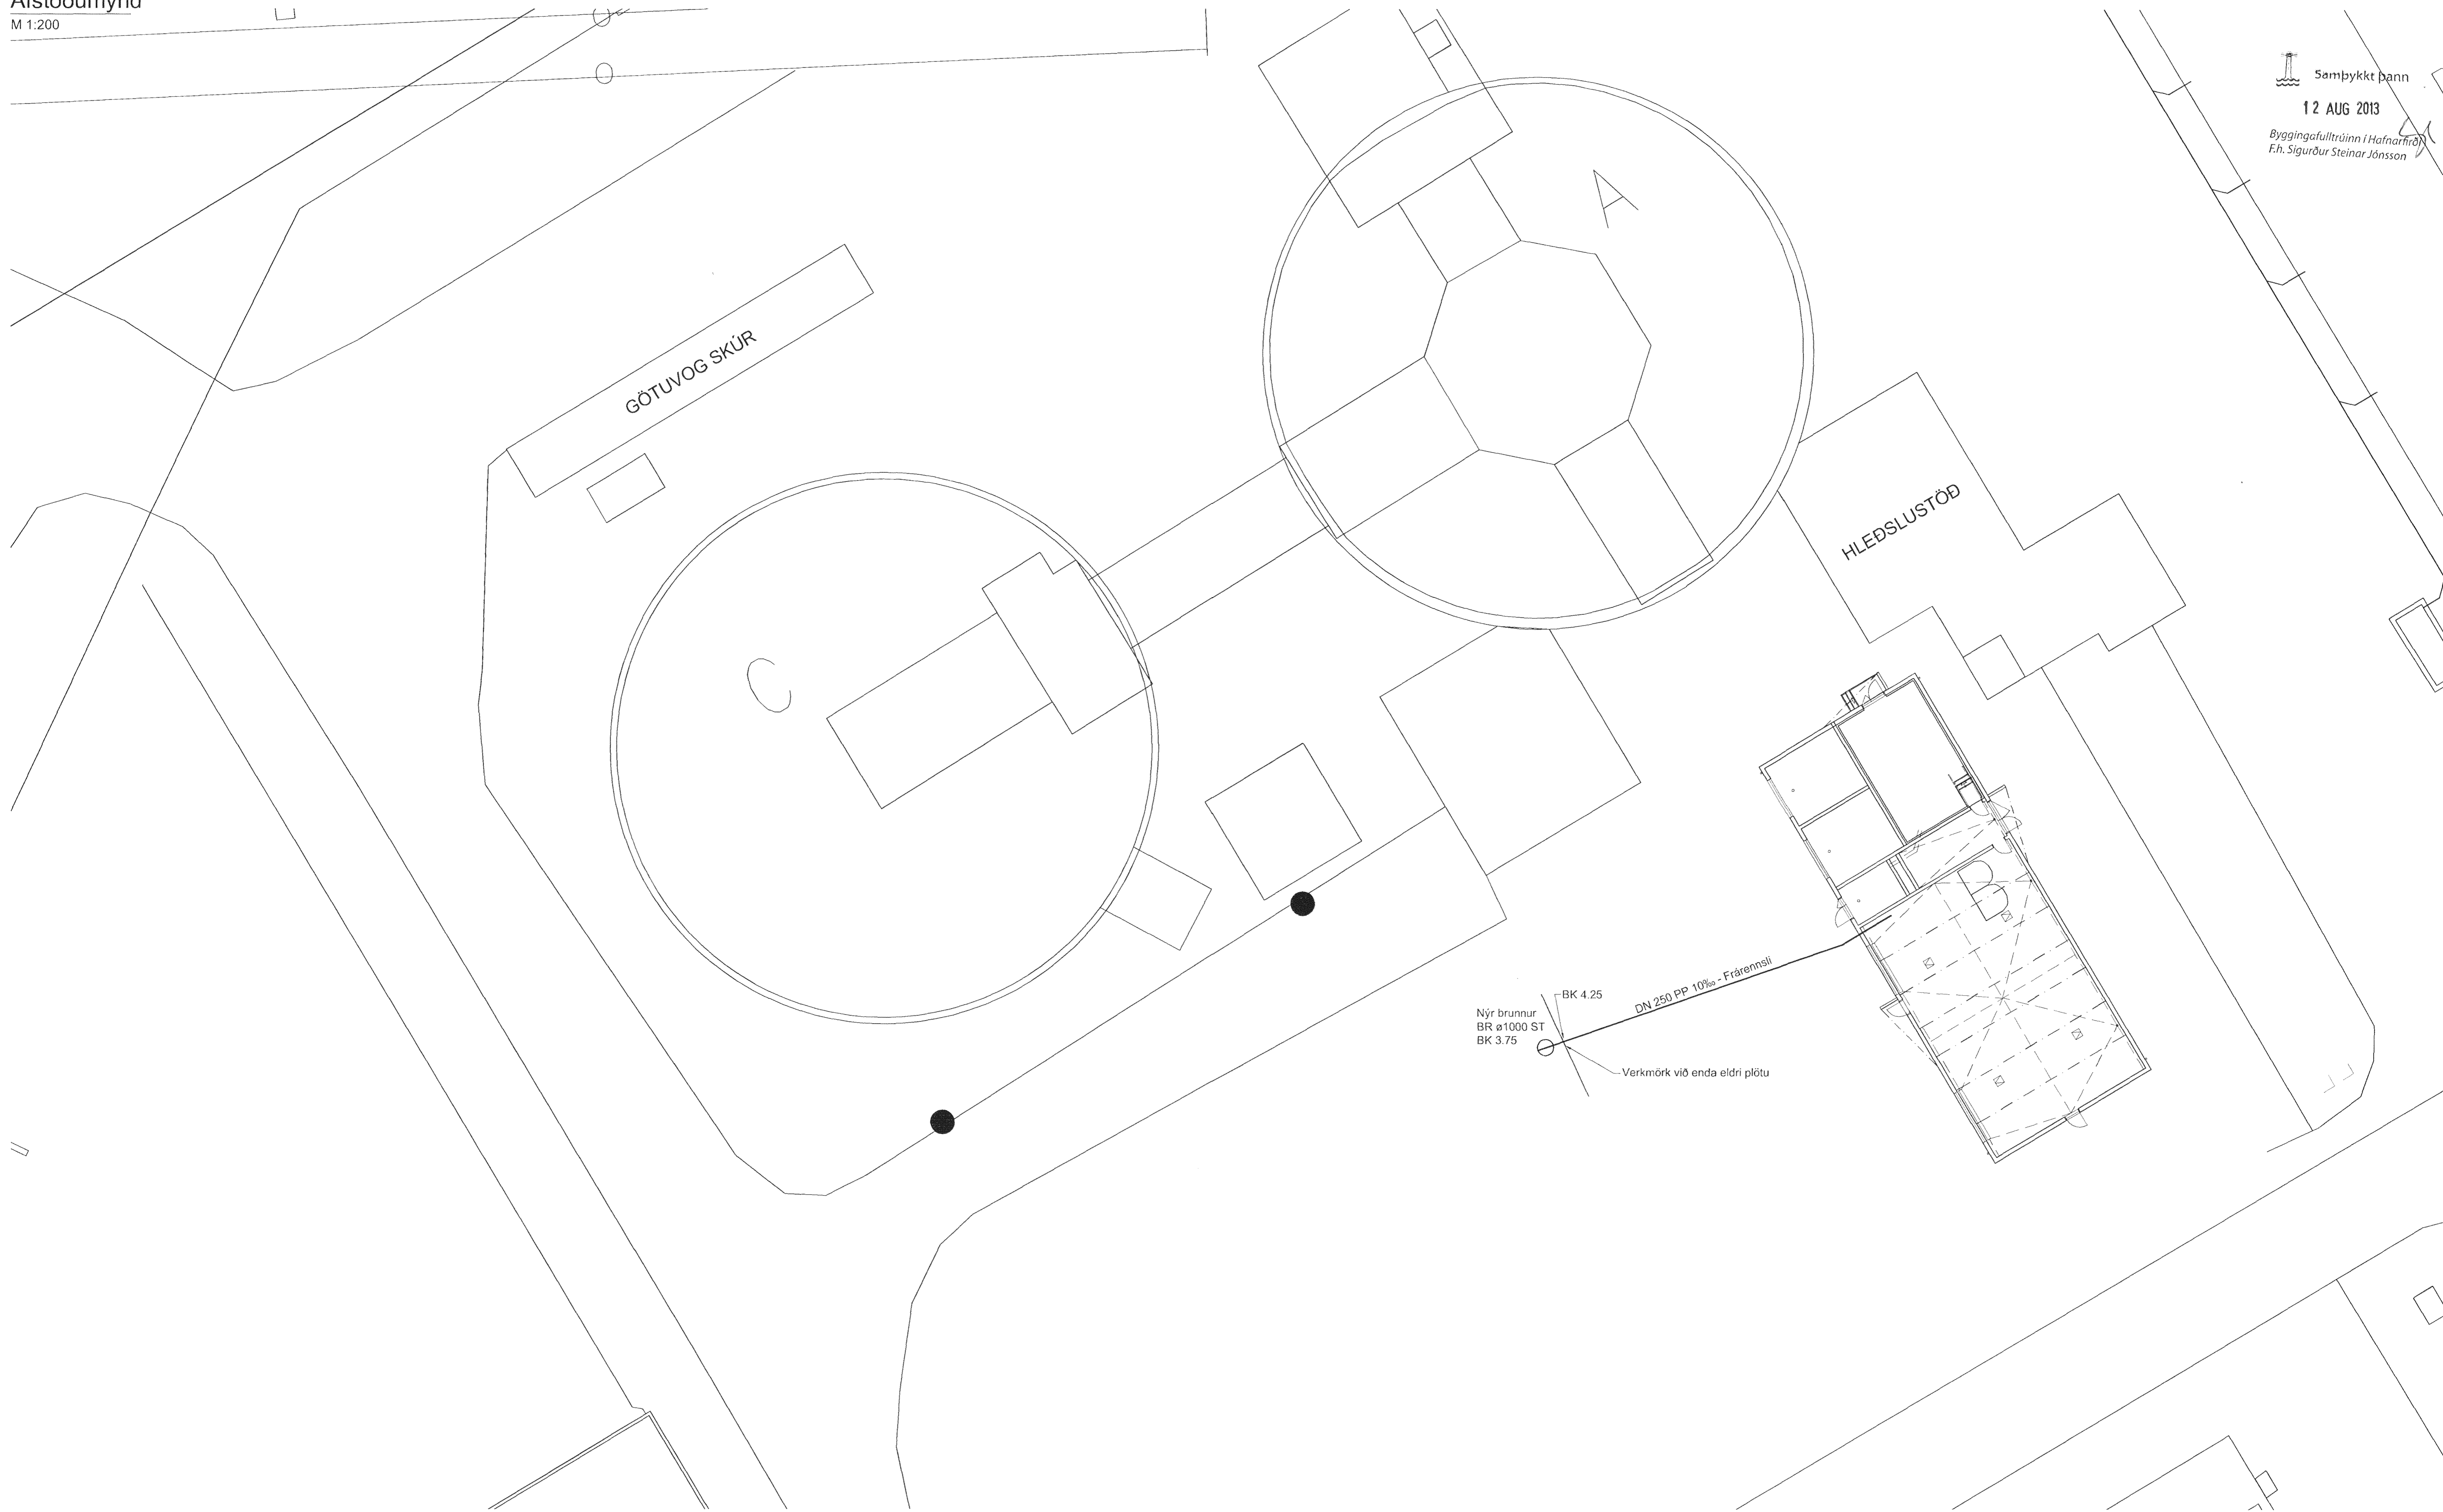

Útskýringar:
Explanations:

Rinnarlf Steinar
031149-4447

Nr.:	A	Verkteikning	Dags.:	2013.11.06	Samþykkt:	RJa	Notk.heimil.:	
No.:			Breyting:		Revised:		Approved:	

This drawing is the property of Rio Tinto Alcan Iceland Ltd. and handed out for personal use only. It may neither be copied nor made available to others without permission of Rio Tinto Alcan Iceland Ltd. The receiver is liable for any misuse.

Stærð: A1 Mæki: 1:200
Format: A1 Skala: 1:200
Dimensions without tolerances according to ISO 2768-1 medium.



Dagsetning: / Date:	2013.11.06
Hannað: / Designed:	RHS
Teiknað: / Drawn:	GG
Yfirfarið: / Checked:	RJa
Teikn. nr. / Supplier:	Dwg. No.:
Hluti af: / Part of:	2981-058

Hlutur: / Object:	LOFTÞÖPPUSTÖÐ NR 1. FRÁRENNSLISLAGNIR AFSTÖÐUMYND	Athugasemdir: / Remarks:	Flokkur nr.: 00 Blöð nr.: 01 Næsta bl. nr.: 00
Attr. / Item:		Kostn. nr.: / Acc. No. / Búð. nr.: / Eq. No.:	4070
Efnis: / Material:		AKS nr.:	
Stik. / Ea.:		ISAL Tekn. nr. / ISAL Dwg. No. of ISAL:	461004
hæld / total Þyngd / Weight (kg):		Breyt. / Rev.:	A
ISAL Yfirfarið og skrifað, dags. / ISAL Checked, date:		ISAL Samþykkt, dags. / ISAL Approved, date:	

Rio Tinto Alcan
Alcan Iceland Ltd
Straumsvík
IS-222 Hafnarfirður
Iceland