


Grunnmynd
M 1:50

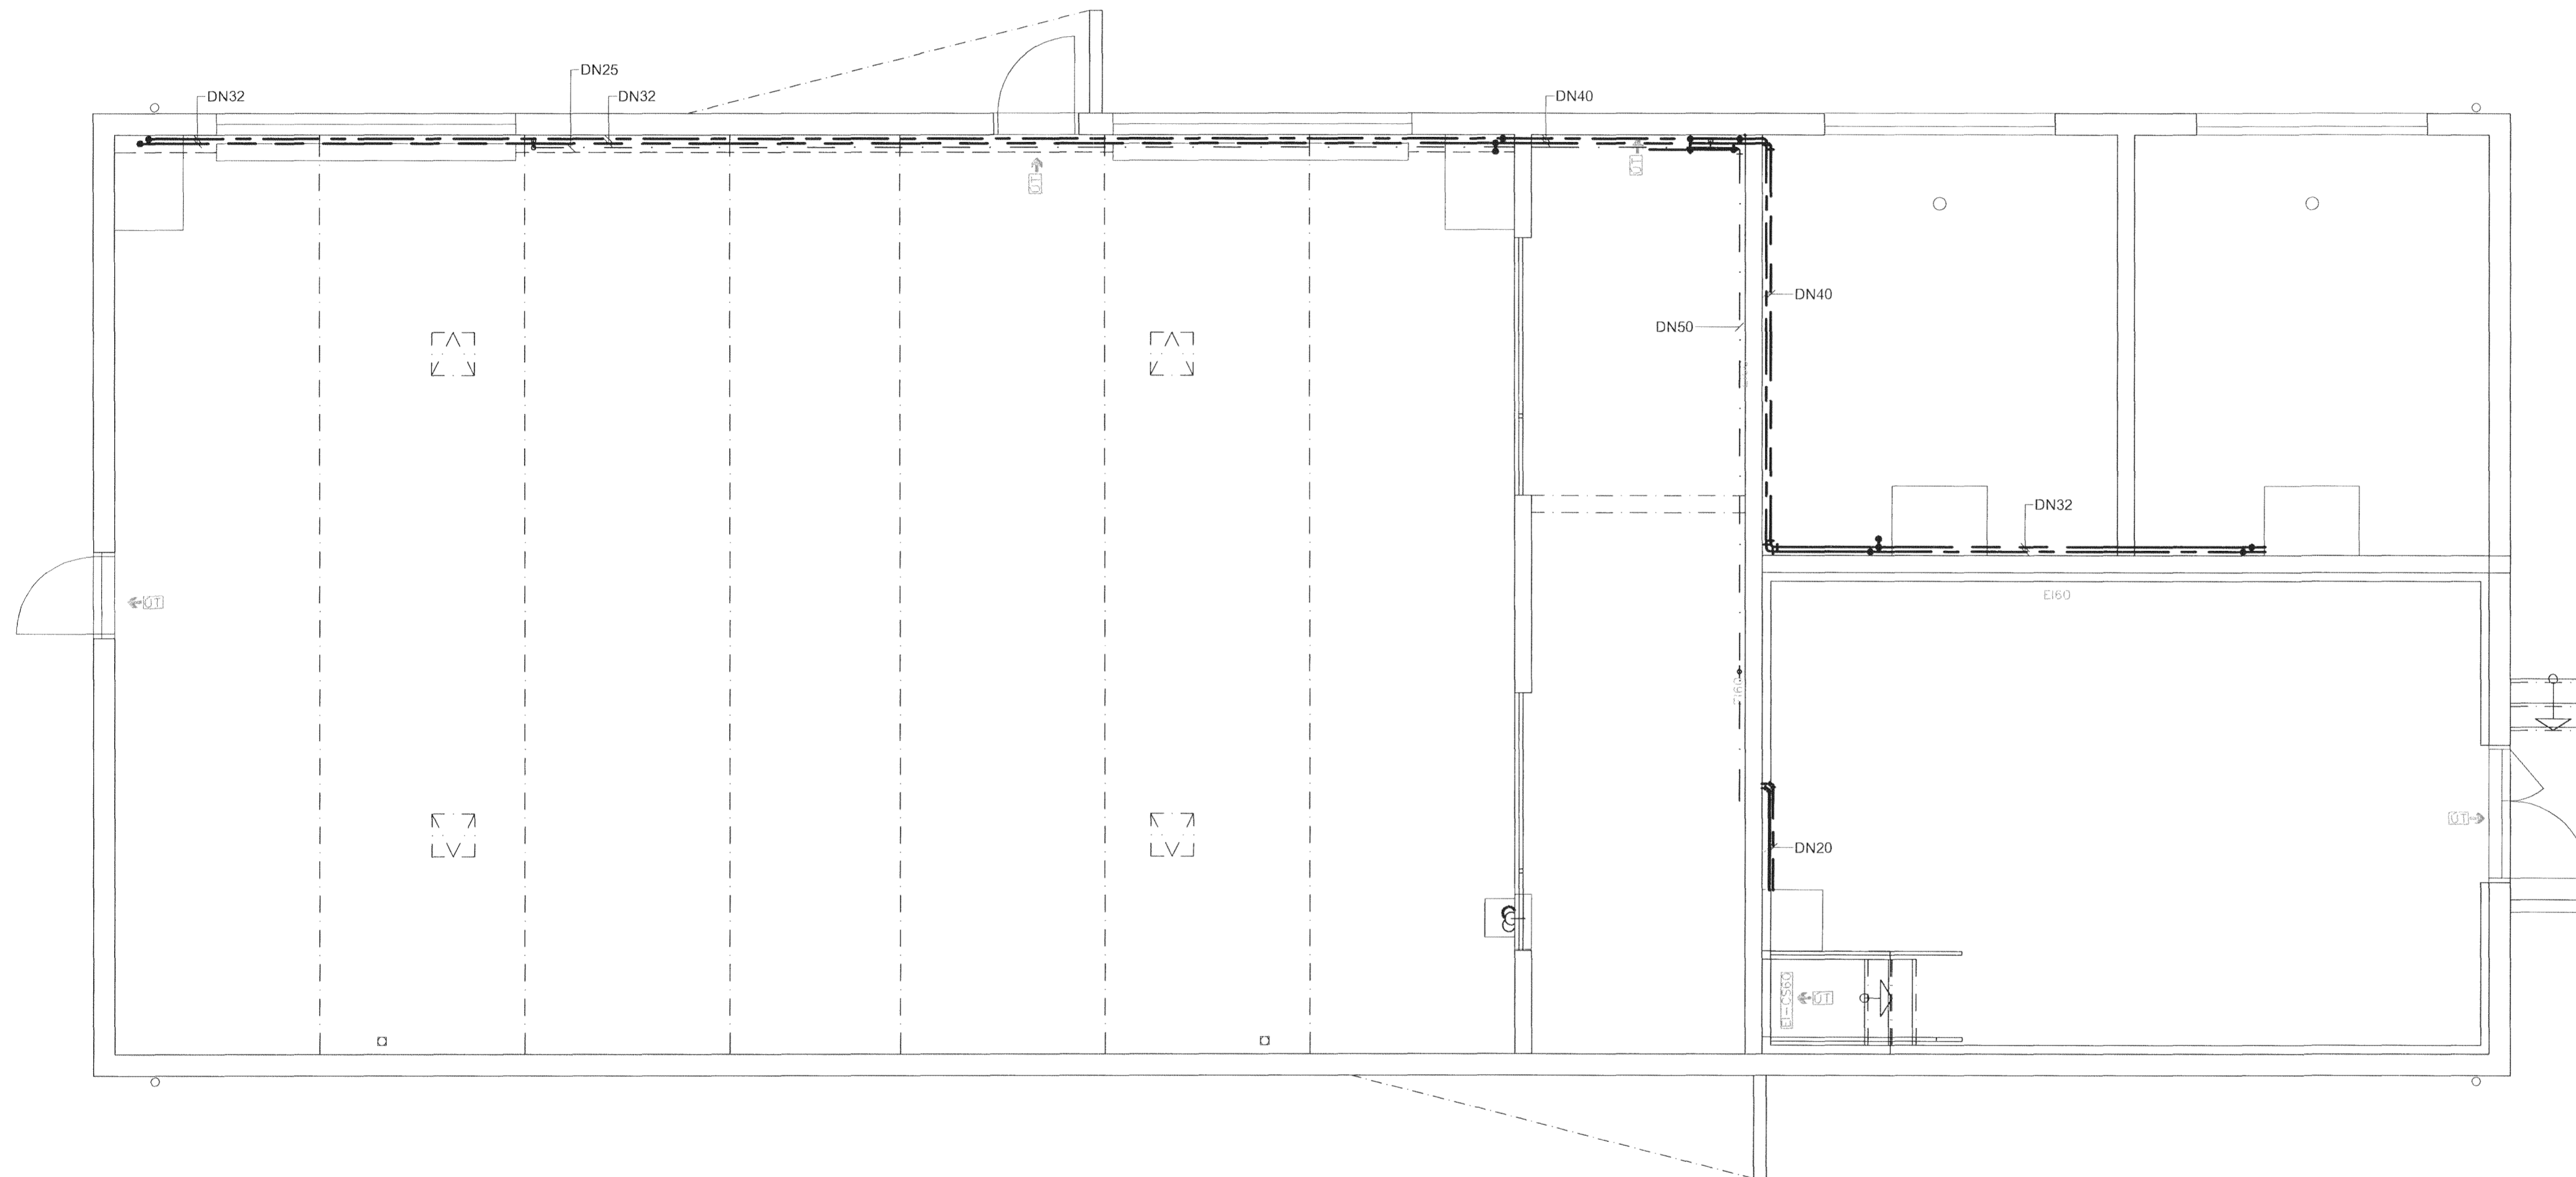

Útskýringar:
Explanations:

Rinnall Steinar
8211-01-4444

Nr.:					
No.:					
A	Verkefning	2013.11.06	RJA		
Breyting:		Dagur:	Samþykkt:	Notk. heimil.:	
Revision:		Date:	Approved:	Released:	

This drawing is the property of Rio Tinto Alcan Iceland Ltd. and handed out for personal use only. It may neither be copied nor made available to others without permission of Rio Tinto Alcan Iceland Ltd. The receiver is liable for any misuse.

Stærð: A1
Format: A1
Máv.: 1:50
Scale: 1:50
Dimensions without tolerances according to ISO 2768-1 medium.



Dagsetning: / Date:	2013.11.06
Hannað: / Designed:	RHS
Teiknað: / Drawn:	GG
Yfirforð: / Checked:	Samþykkt: / Approved: RJA
Teikn.nr./verklöa: / Supplier Des.No.:	
Hluti af: / Part of:	2981-058

Hlutur: / Object:	Atrök: / Item:	Efni: / Material:	Stk. / t.a.: / hald / total: / Byggt / Weight (kg):	Athugasemdir: / Remarks:
LOFTÞÖPPUSTÖÐ NR 1. KÆLILAGNIR OG IÐNADARVATN GRUNNMYND EFRI HÆÐ				Flokkur nr.: 00 Blöð nr.: 03 Næsta blöð nr.: 00 Kostn.nr.: - Acc.No. / Blöð.nr.: - Eq.No.: 4070 AKS nr.:
Teikningarnúmer: LAGNIR				
Rio Tinto Alcan				ISAL Alcan Iceland Ltd Stovnesvök IS 222 Hafnarfjarður Iceland
ISAL Yfirforð og síkið, dags.: / ISAL Checked, date:				Teikn.nr. ISAL: / Dwg.No. of ISAL: 461003 Breyt./Rev: A ISAL Samþykkt, dags.: / ISAL Approval, date: