


Grunnmynd  
M 1:50

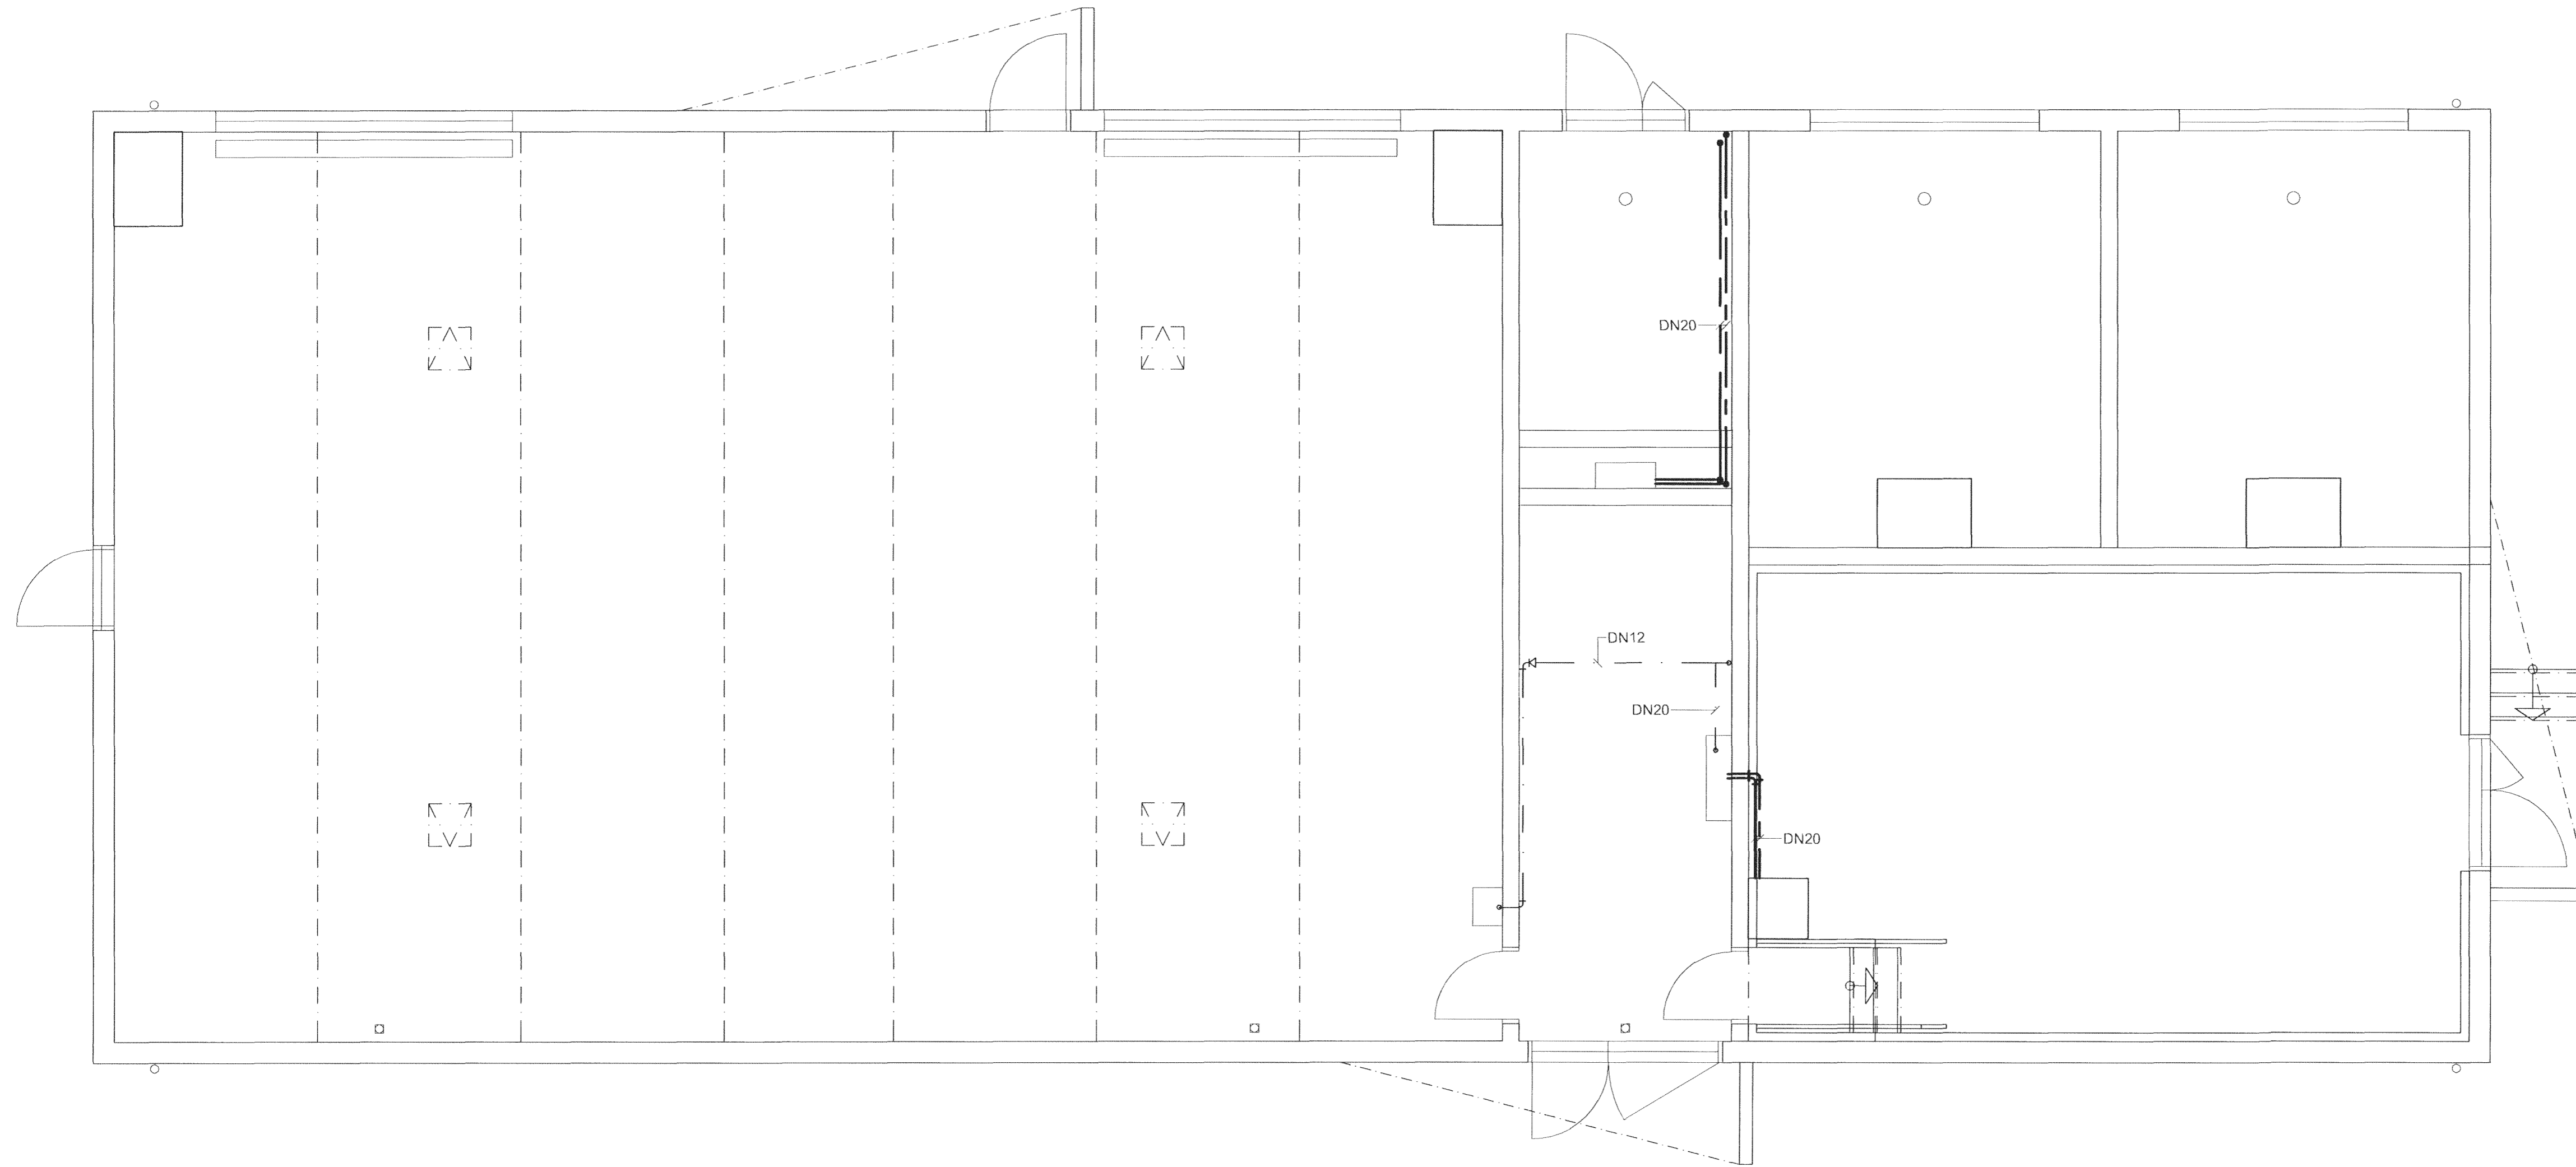

Útskýringar:  
Explanations:

*Ragnar Steinarr*  
031142-4499

Nr.:		Dags.:	2013.11.06	Samþykkt:	RJa
No.:		Date:		Approved:	
A Verkleining					
Breyting:					
Revision:					

This drawing is the property of Rio Tinto Alcan Iceland Ltd and handed out for personal use only. It may neither be copied nor made available to others without permission of Rio Tinto Alcan Iceland Ltd. The receiver is liable for any misuse.  
Scale: 1:50  
Dimensions without tolerances according to ISO 2768-T medium.



Dagsetning: / Date:	2013.11.06
Hannað: / Designed:	RHS
Teiknað: / Drawn:	GG
Yfirfarið: / Checked:	Samþykkt: / Approved: RJa
Teikn.nr. / Verktaka: / Supplier Dwg.No.:	
Hluti af: / Part of:	2981-058

Hlutur: / Object:	Alnám: / Item:	Efni: / Material:	Stk./Eo. / hella/Total: / Bygnd / Weight (kg):	Althugsomdr.: / Remarks:
LOFTÞJÖPPUSTÖÐ NR 1.				
KÆLILAGNIR OG IDNADARVATN				
GRUNNMYND NEÐRI HÆÐ				
Teikn. nr. / Dwg. type: LAGNIR				
ISAL	Alcan Iceland Ltd	ISAL	IS-222	ISAL
431003	IS-222	ISAL	IS-222	ISAL
00	02	00		
4070				
ISAL Yfirfarð og skrifað, dags: / ISAL Checked, date: ISAL Samþykkt, dags: / ISAL Approval, date:				

**RioTintoAlcan**