


Samþykkt þarinn
 12 AUG 2013
 Byggingafrúnn Hafnarfróð
 Fh. Sigurður Steinar Jónsson

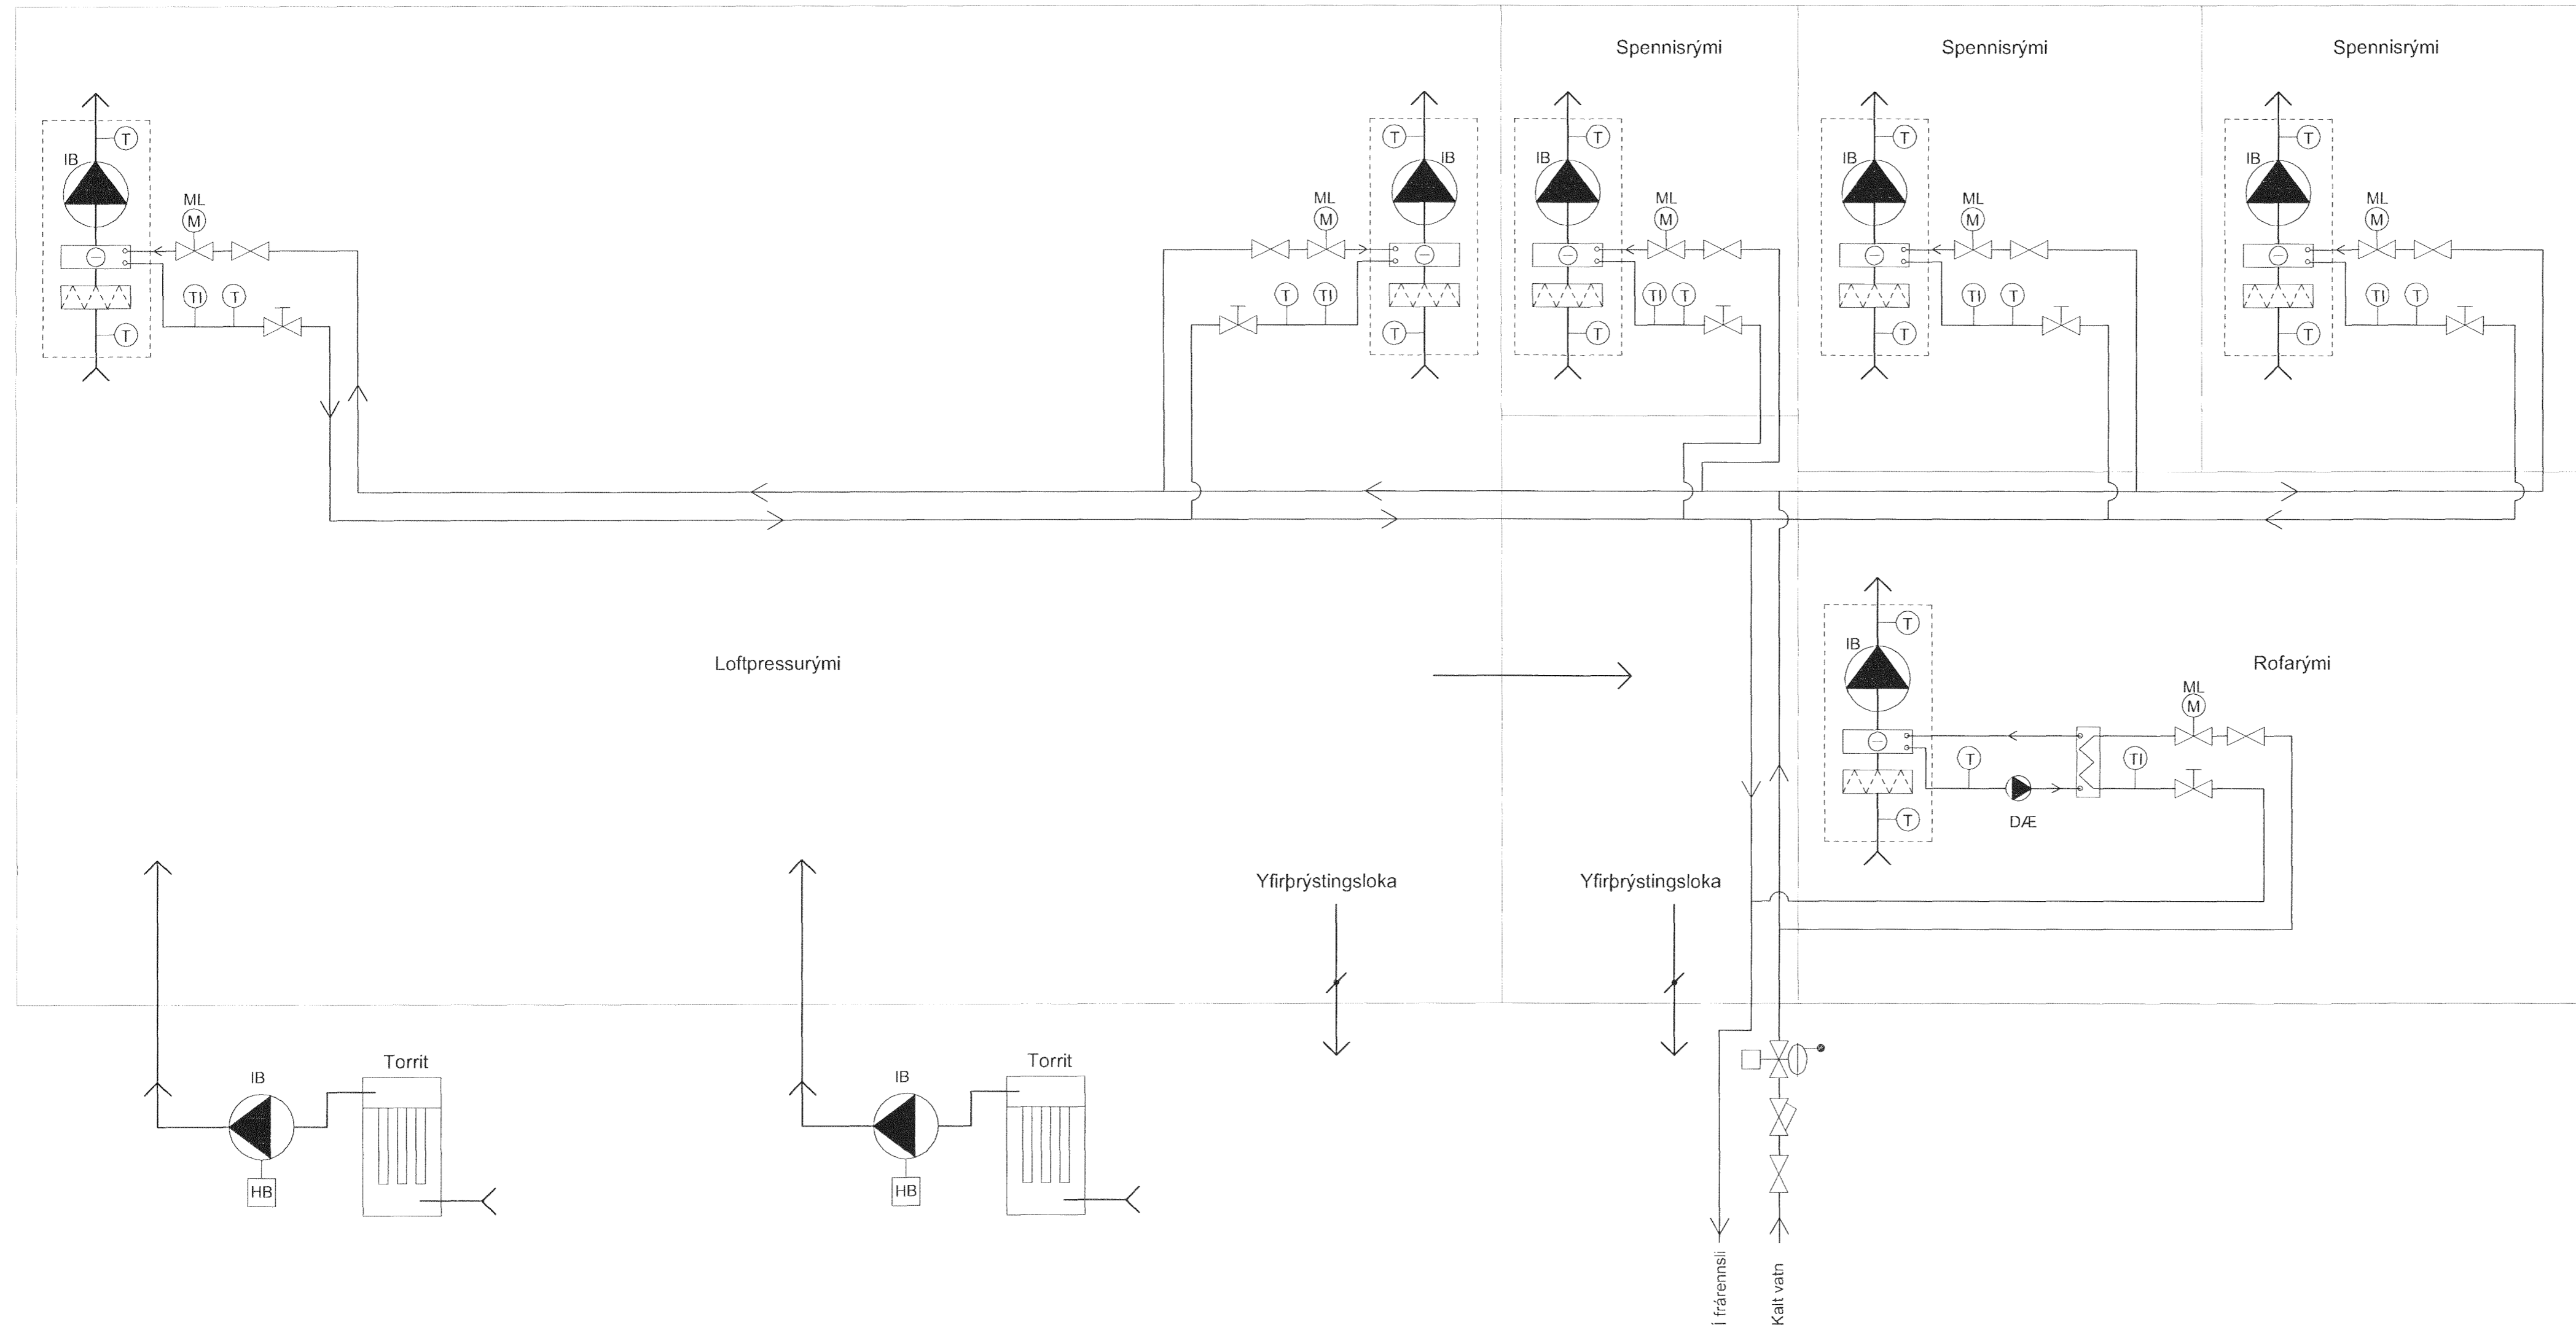

- Loftþræsikerfi**
- Blásari með hraðabreyti
 - Útsogsblásari
 - Innblásari
 - Hitari
 - Sia
 - Varmaskiptir
- Pípukerfi**
- Dæla
 - Loki
 - Sia
 - Stílloki/Mælloki
 - Mótorloki
 - Þrýstinnkari/Bakþrýstloki
 - Mótorloki
 - Hitanemi
 - Hitamælir

Útskýringar:
 Explanations:

Steinar Jónsson
 030462-6489

Nr.:	Verkefning	2013.11.06	Rjú
No.:	Breyting:	Dags:	Samþykkt:
	Revision:	Date:	Notk. heimil.:
			Released:

This drawing is the property of Rio Tinto Alcan Iceland Ltd. and handed out for personal use only. It may neither be copied nor made available to others without permission of Rio Tinto Alcan Iceland Ltd. The receiver is liable for any misuse.

Stærð: A1 Mkv.:
 Format: Rjú Scale:
 Dimensions without tolerances according to ISO 2768-1 medium.

EFLA
 VERKFRÆÐISTOFA
 Sími 422 6000 www.efla.is

Dagsetning: / Date: 2013.11.06
 Hannað: / Designed: RHS
 Teiknað: / Drawn: GG
 Yfirfarið: / Checked: Rjú
 Teikn. nr. / Supplier Dwg No.: 461003
 Hluti af: / Part of: 2981-058

Hlutur: / Object:	Alnúmer: / Item:	Efni: / Material:	Stik./Ea.: / heild/Total:	Alhugagæmdir: / Remarks:
LOFTÞJÖPPUSTÖÐ 1.				
LOFTTRÆSI- OG KÆLILAGNIR				
KERFISMYND				
Teg. teikningar: / Dwg. type:				
Rio Tinto Alcan				
Alcan Iceland Ltd Straumavík IS-222 Hafnarfjarður Iceland	ISAL Teikn. nr.: ISAL-/Dwg.No. of ISAL:	461003	Flökkur nr.: / Blað nr.: / Nasta bl. nr.: 00 01 00 Kostn. nr.: - Acc. No. / BSN. nr.: - Eq. No.: 4070 AKS nr.:	Breyt./Rev.: A
ISAL Yfirfarið og skráð dags: / ISAL Checked, date:	ISAL Samþykkt, dags: / ISAL Approval, date:			