


Samþykkt þann  
 12 AUG 2013  
 Byggingafulltrúinn í Hafnarhöfði  
 F.h. Sigurður Steinar Jónsson

ÁRITUN SAMRÆMINGARHÖNDLUNDAR

**OFNATAFLA**  
 FRAMRÁS 75°C/BAKRÁS 35°C  
 ΔT= 40° C

OFN NR.	GERD	STÆRD mm	AFKOST W
111	PANEL	600*600	440 W
112	PANEL	600*400	290 W
113	PANEL	600*1400	1440 W
114	PANEL	600*800	820 W
115	PANEL	600*1600	1650 W
116	PANEL	300*1800	2060 W
117	PANEL	300*1800	2060 W
118	PANEL	300*1800	2060 W
119	PANEL	300*1800	2060 W
120	PANEL	300*1800	2060 W
121	PANEL	300*1800	2060 W
122	PANEL	300*1800	1440 W
123	PANEL	300*1600	1280 W
124	PANEL	300*1600	1280 W
125	PANEL	300*1600	1280 W
126	PANEL	300*1600	1280 W
127	PANEL	300*1200	960 W
128	PANEL	600*800	820 W
129	PANEL	600*800	820 W
130	PANEL	600*800	820 W
131	PANEL	600*2000	2060 W
132	PANEL	600*800	820 W

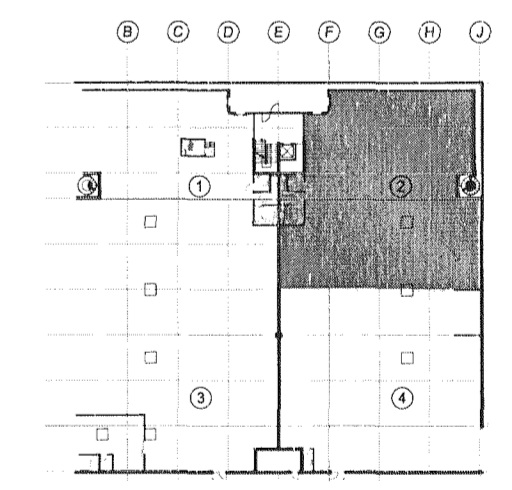

**TILVÍSANIR:**  
 ALMENNAR SKÝRINGAR ..... SJÁ BL. NR. L-001  
 KERFISMYND ..... SJÁ BL. NR. L-114  
 HITABLÁSARAR ..... SJÁ BL. NR. L-109

A 01/04/2011 YMSAR BREYTINGAR Á ANNRA SKIPLAGIÐ FL. JB JB  
 BR DAGS BREYTING REKNI TEKNI

**TJARNARVELLIR 11**  
 DRIFA- OG HITAKERFI  
 1. HÆÐ - RÝMI 0102 - HLUÐI 2  
 GRUNNMYND

MKV: 1:50  
 DAGS: 04/01/2011  
 HANNAÐ/TEKNI: JB  
 VÆRNAR: 06112



YFIRFAR: JB  
 SAMBYKKT: *Sigurður Steinar Jónsson*  
 KENNITALA: 1305574459  
 TEKNI NR: L-108 BR: A

Fransalá 600105-1400  
 HÍÐUGRÁ 11, 201 Kópavogur  
 Sími: 517-2650  
 Vefsiða: www.conis.is