


afnatafla dt. 40°C

	wött	mesta hæð cm	mesta lengd cm	tenging	arrad
ofn 1	1.910	50	1.410	H-D	STALDEA
ofn 2	1.410	60	1.300	A-D	"
ofn 3	1.500	60	1.560	H-D	"
ofn 4	2.060	60	1.900	B-C	"
ofn 5	1.970	74	1.200	A-B	POTTAFN
ofn 6	1.970	70	1.340	A-D	"
ofn 7	1.530	70	1.100	C-D	"
ofn 8	330	40	50	C-D	OFNASMIDJAN
ofn 9	450	50	50	A-D	STALDEA
ofn 10	610	40	80	A-D	"
ofn 11	1.710	60	1.900	A-D	OFNASMIDJAN
ofn 12	1.710	60	1.900	B-C	"
ofn 13	3.140	60	2.000	A-B	STALDEA
ofn 14	690	60	74	A-B	OFNASMIDJAN
ofn 15	690	60	74	A-B	"
DEA 16	990	60	1.560	C-D	STALDEA
DEA 17	1.500	60	1.600	A-D	"
DEA 18	1.500	60	1.600	B-C	"
DEA 19	2.070	60	1.900	A-D	"
DEA 20	1.390	60	1.500	C-D	OFNASMIDJAN
DEA 21	790	60	84	C-D	"
DEA 22	6.250	28	400	A-D	SILISSYL
DEA 23	1.980	60	220	B-C	OFNASMIDJAN
DEA 24	1.390	60	1.500	A-D	"
DEA 25	1.800	60	200	A-D	"
DEA 26	1.190	60	1.500	A-D	"
DEA 27	730	60	80	C-D	"
DEA 28	780	40	300	B-C	STALDEA
DEA 29	490	40	120	A-D	"
DEA 30	440	40	120	A-D	"
DEA 31	370	40	90	A-D	"
DEA 32	1.300	40	320	C-D	"
DEA 33	1.700	40	320	A-B	"
DEA 34	270	50	46	A-D	"
DEA 35	370	50	46	A-D	"
DEA 36	480	40	70	A-B	OFNASMIDJAN
DEA 37	890	50	110	A-D	"
DEA 38	890	50	110	A-D	"
DEA 39	890	50	110	C-D	STALDEA
DEA 40	890	50	110	A-D	"
DEA 41	890	50	110	A-B	"
DEA 42	870	50	120	A-D	OFNASMIDJAN
DEA 43	470	50	120	A-D	"
DEA 44	970	50	120	A-D	"
DEA 45	970	50	120	A-D	"
DEA 46	740	60	120	A-D	STALDEA
DEA 47	680	60	110	B-C	"
DEA 48	830	40	110	C-D	"
DEA 49	830	40	110	C-D	"
DEA 50	1.300	40	320	B-C	"
DEA 51	1.300	40	320	A-D	"
DEA 52	490	40	120	A-D	"
DEA 53	1.220	40	200	A-D	"
DEA 54	490	40	120	C-D	"
1	11.900				HITADLASKAÞ
2	11.900				HITADLASKAÞ
3	11.900				HITADLASKAÞ
	101.320 wött				

Vikingastræti 2  
Strandgata 50 Hafnarfirdi

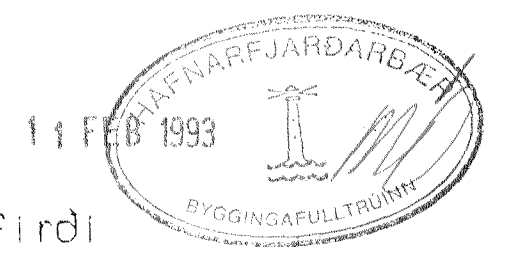

febrúar 1993

Dfna og heysuvatnslagnir. afnatafla. inntök.

Tekniþjónusta Sveins Karlssonar TFI  
Bæjarhólini 2 220 Hafnarfjörður 91-653045

Teikning L-3.