

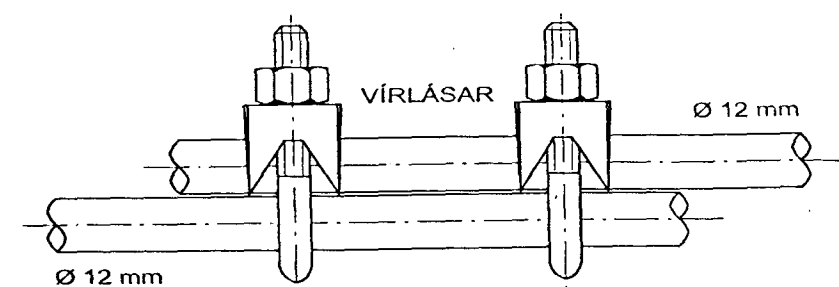
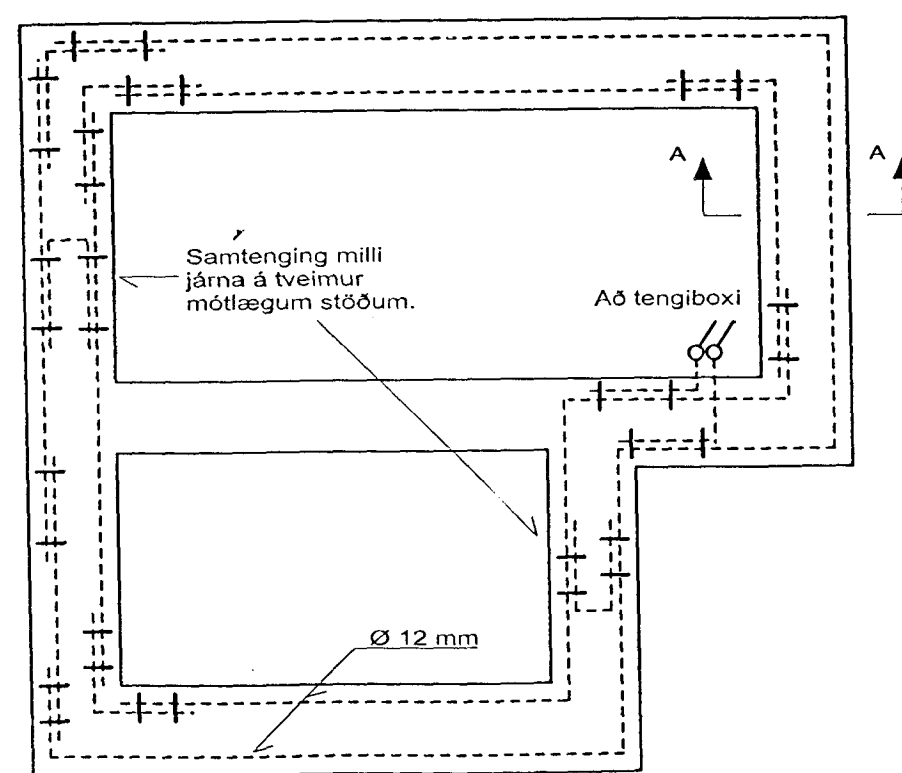
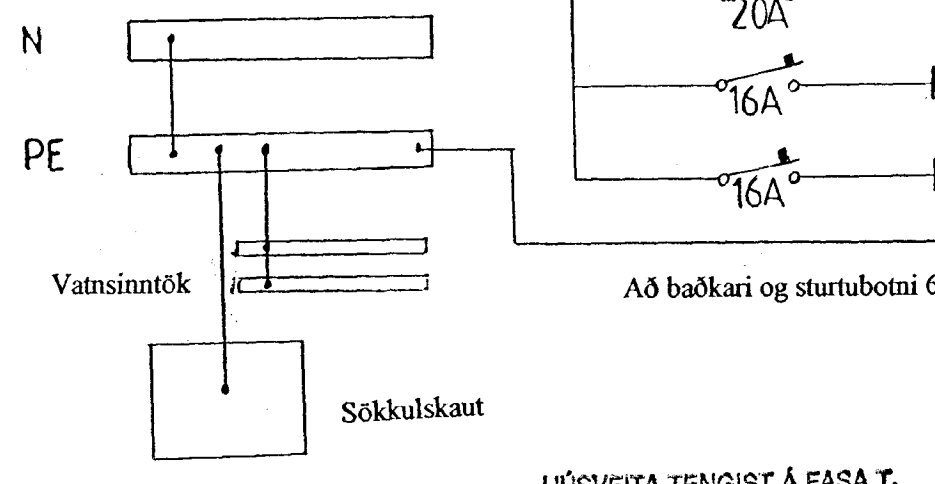


- gr.1. 3x1,5 Bílskúr.
- gr.2. 3x1,5 Anddyri + vs.
- gr.3. 3x1,5 Til vara
- gr.4. 3x1,5 Stofa.
- gr.5. 3x1,5 Eldhús.
- gr.6. 3x1,5 Hjóna, bað og barnaherbergi.
- gr.7. 3x1,5 Sjónvarpshol.
- gr.8. 3x1,5 Barnaherbergi + þvottahús.
- gr.9. 3x1,5 Dæla.
- gr.10. 3x1,5 Uppþvottavél.
- gr.11. 3x1,5 Ofn.
- gr.12. 3x1,5 Örbylgjuofn.
- gr.13. 3x1,5 Tenglar í eldhús.
- gr.14. 3x1,5 Tenglar í bílskúr.
- gr.15. 3x1,5 Tenglar í bílskúr.
- gr.16. 3x4 Helluborð.
- gr.17. 3x1,5 Þvottavél.
- gr.18. 3x1,5 Þurrkari.

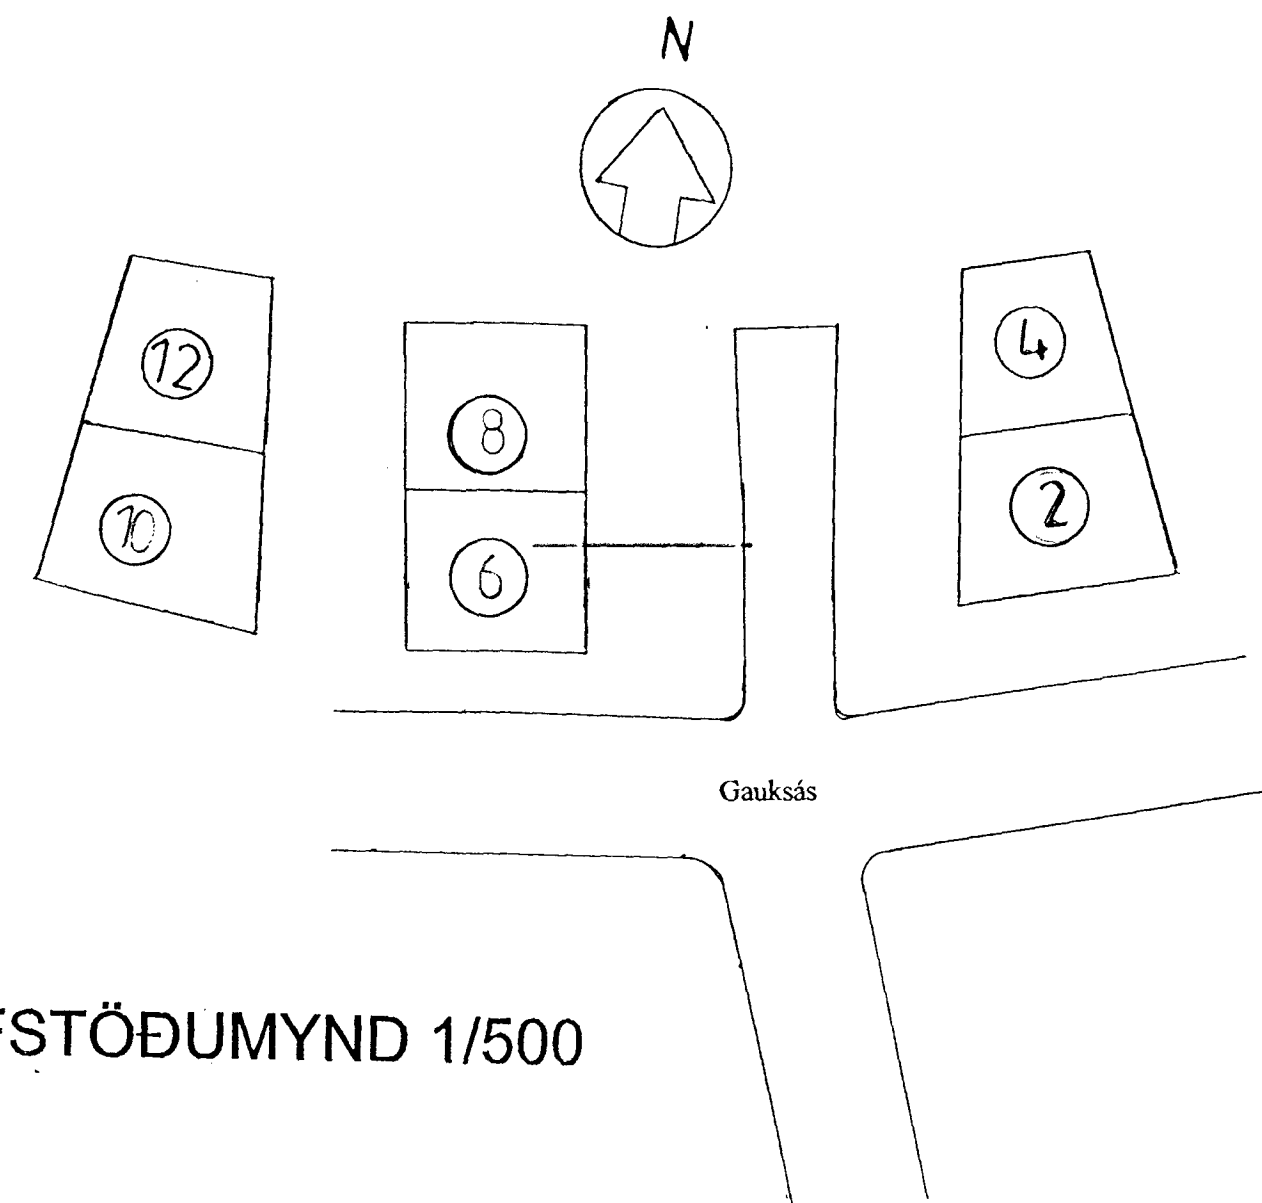


SAMTENGING STEYPUPEINA.

Setja skal tvo vírlása á hver samskeyti.

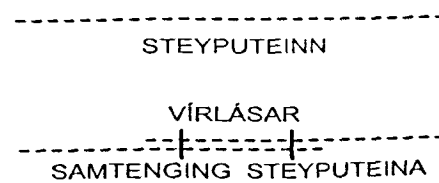

AFSTÖÐUMYND 1/500

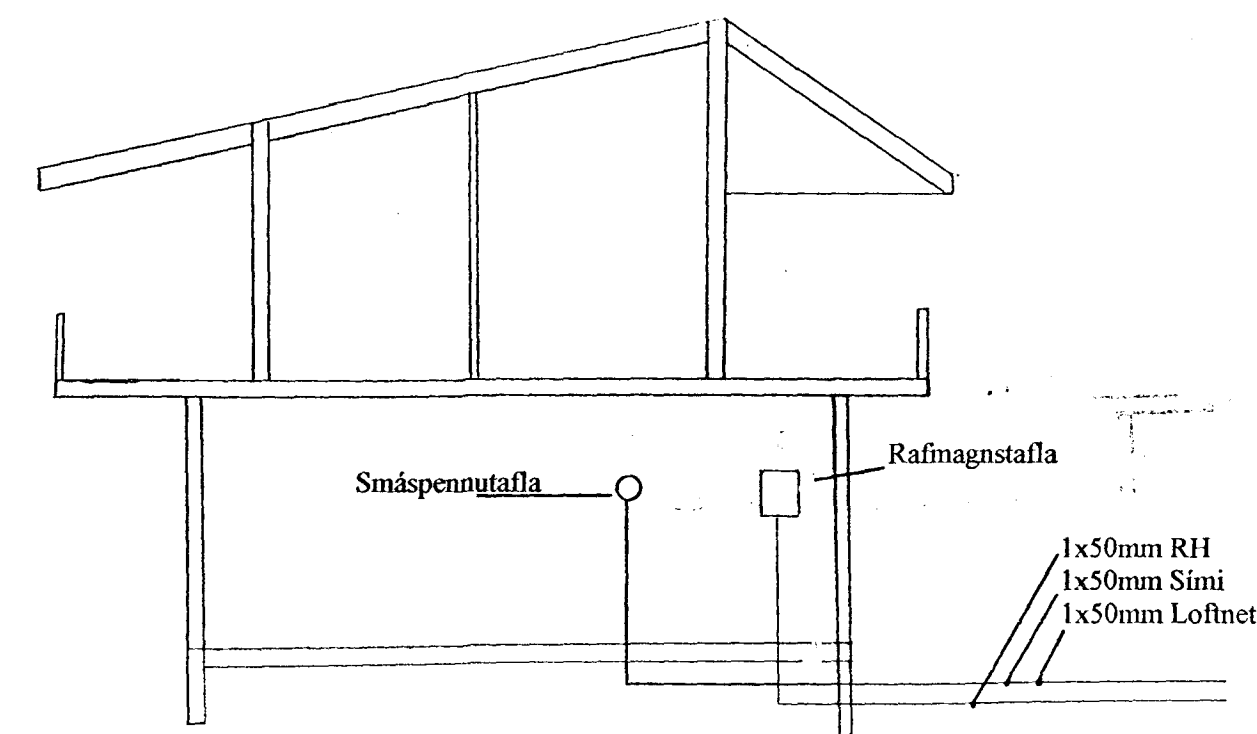

1:100 Inntakspípur 70 sm í jörð 3x50mm.
Að lóðarmörkum.

Gauksás 6 - Hafnarfirði.
Einlínmynd og snið.
Teiknað: Gunnar Ingi Guðmundsson.
MKV. 1:100. 1:500.
Mars 2001