




### Snið af töfluvegg

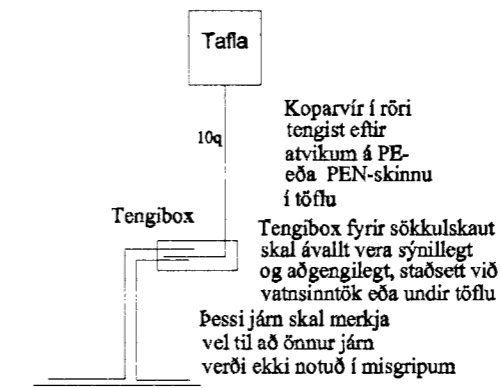

### Grunnmynd sökkulveggja

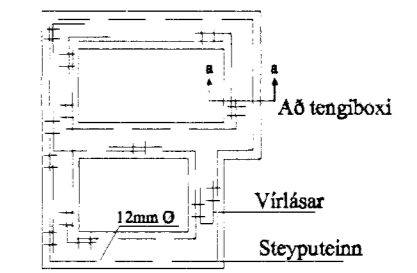


### Snið í töfluvegg

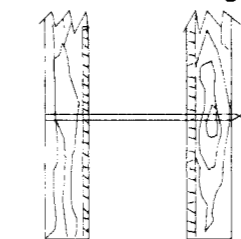

Sýnd eru 2 neðstu steypu-  
styrktarjárn í steypumót  
ofan á neðstu mótavírnum

### Virlásar

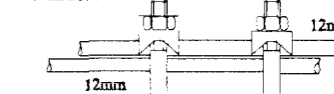

Samtenging steyputeina.  
Setja skal tvo virlása  
á hver samskeyti

**Elys**  
Raflagnateikningar

Klappastíg 16 Reykjavík  
s. 565-4755

Þórður Kristjánsson Rafv.m. kt. 040851-4969  
V. Elma Cates Tætnit. kt.131155-3529

**Prastarás 39 Hafnarfirði**

Sökkull  
Virlásar

Teikning nr: 587-01	Dagss: 05-04-01	Hannað:
Mkv: 1:50	Blað: 1 af 5	Teiknað: vec