
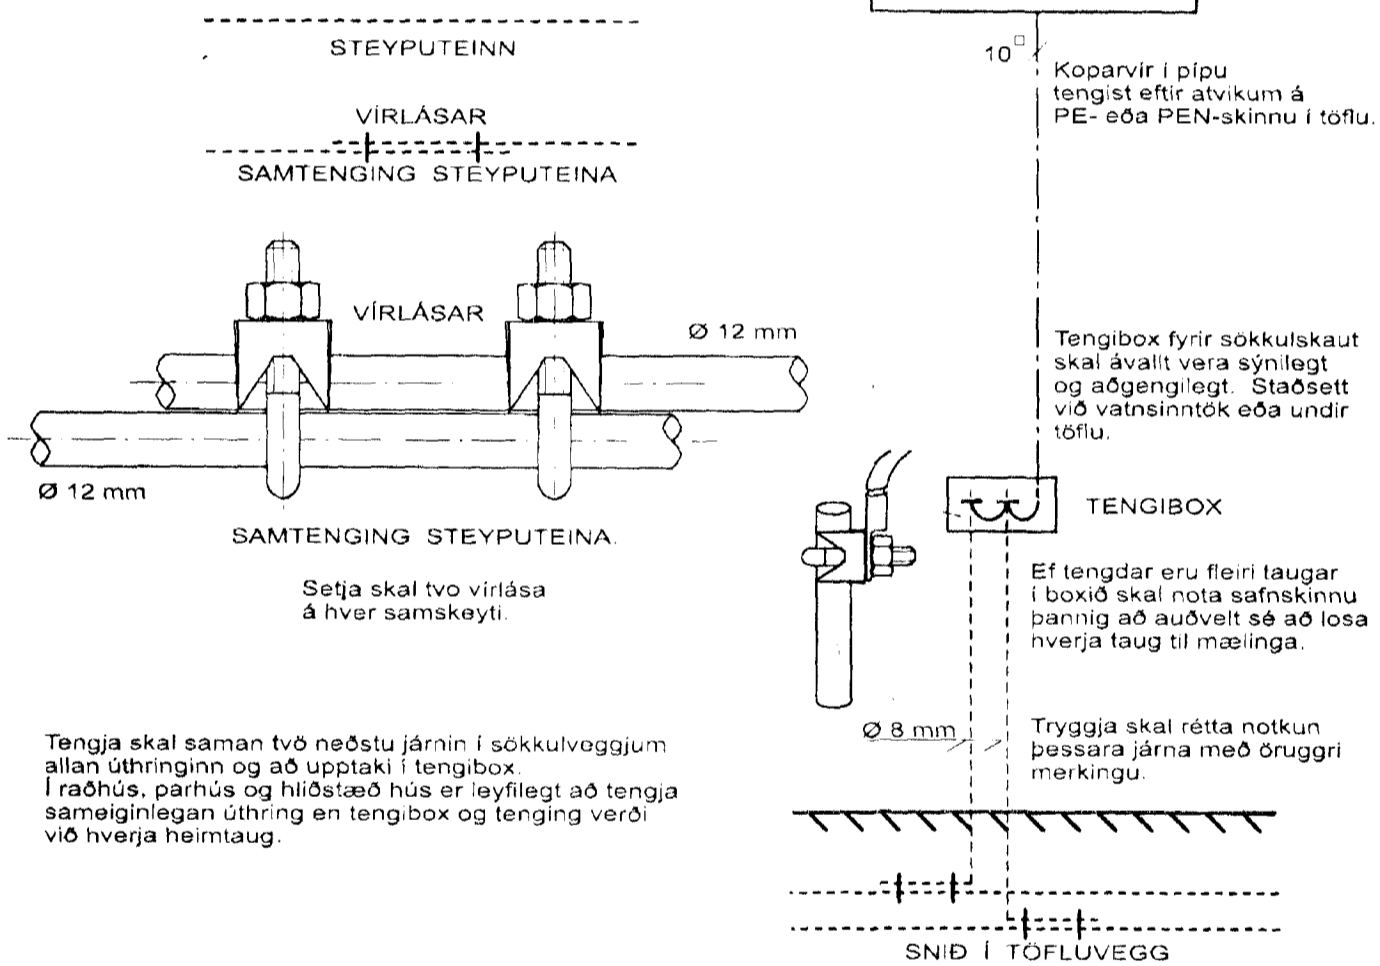
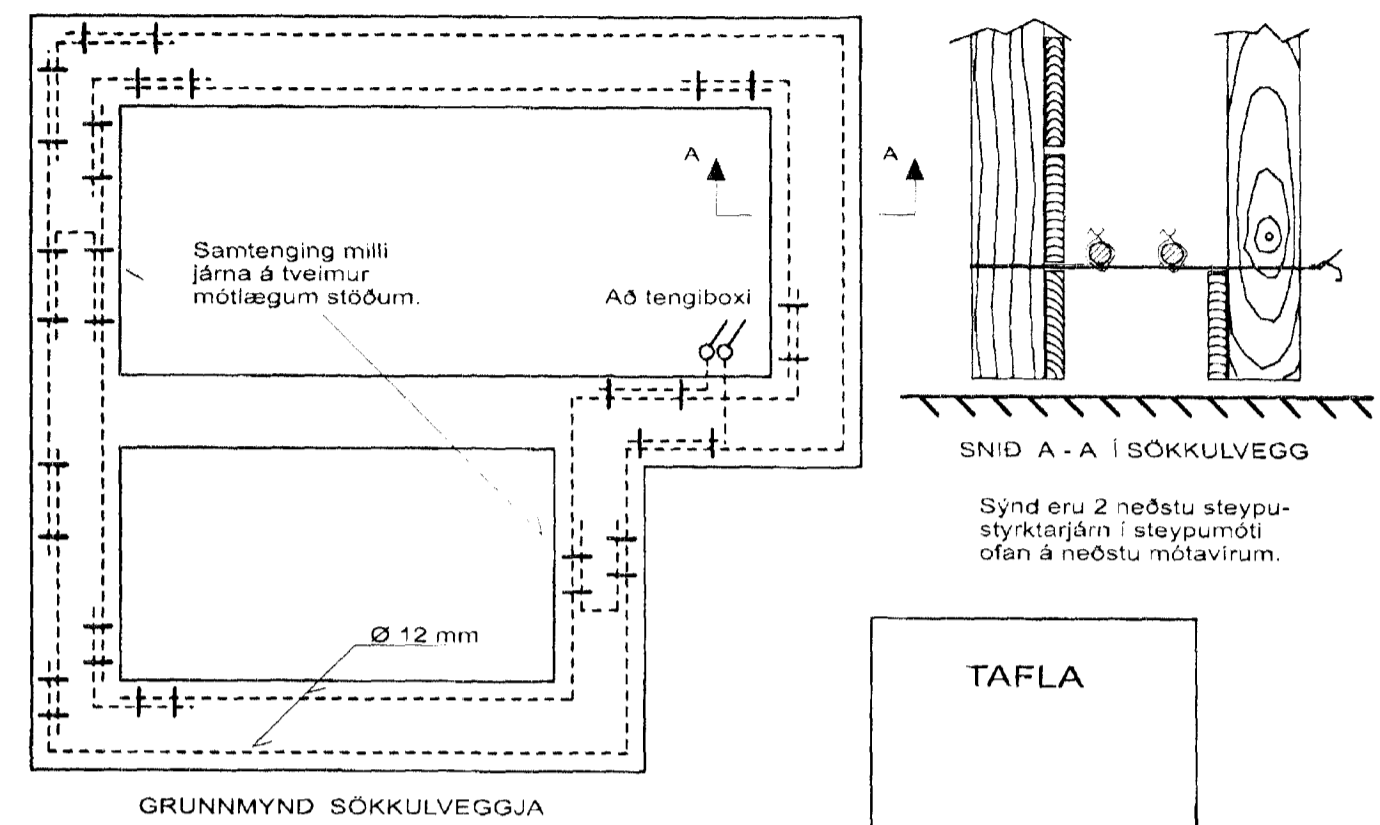


EINLÍNUMYND

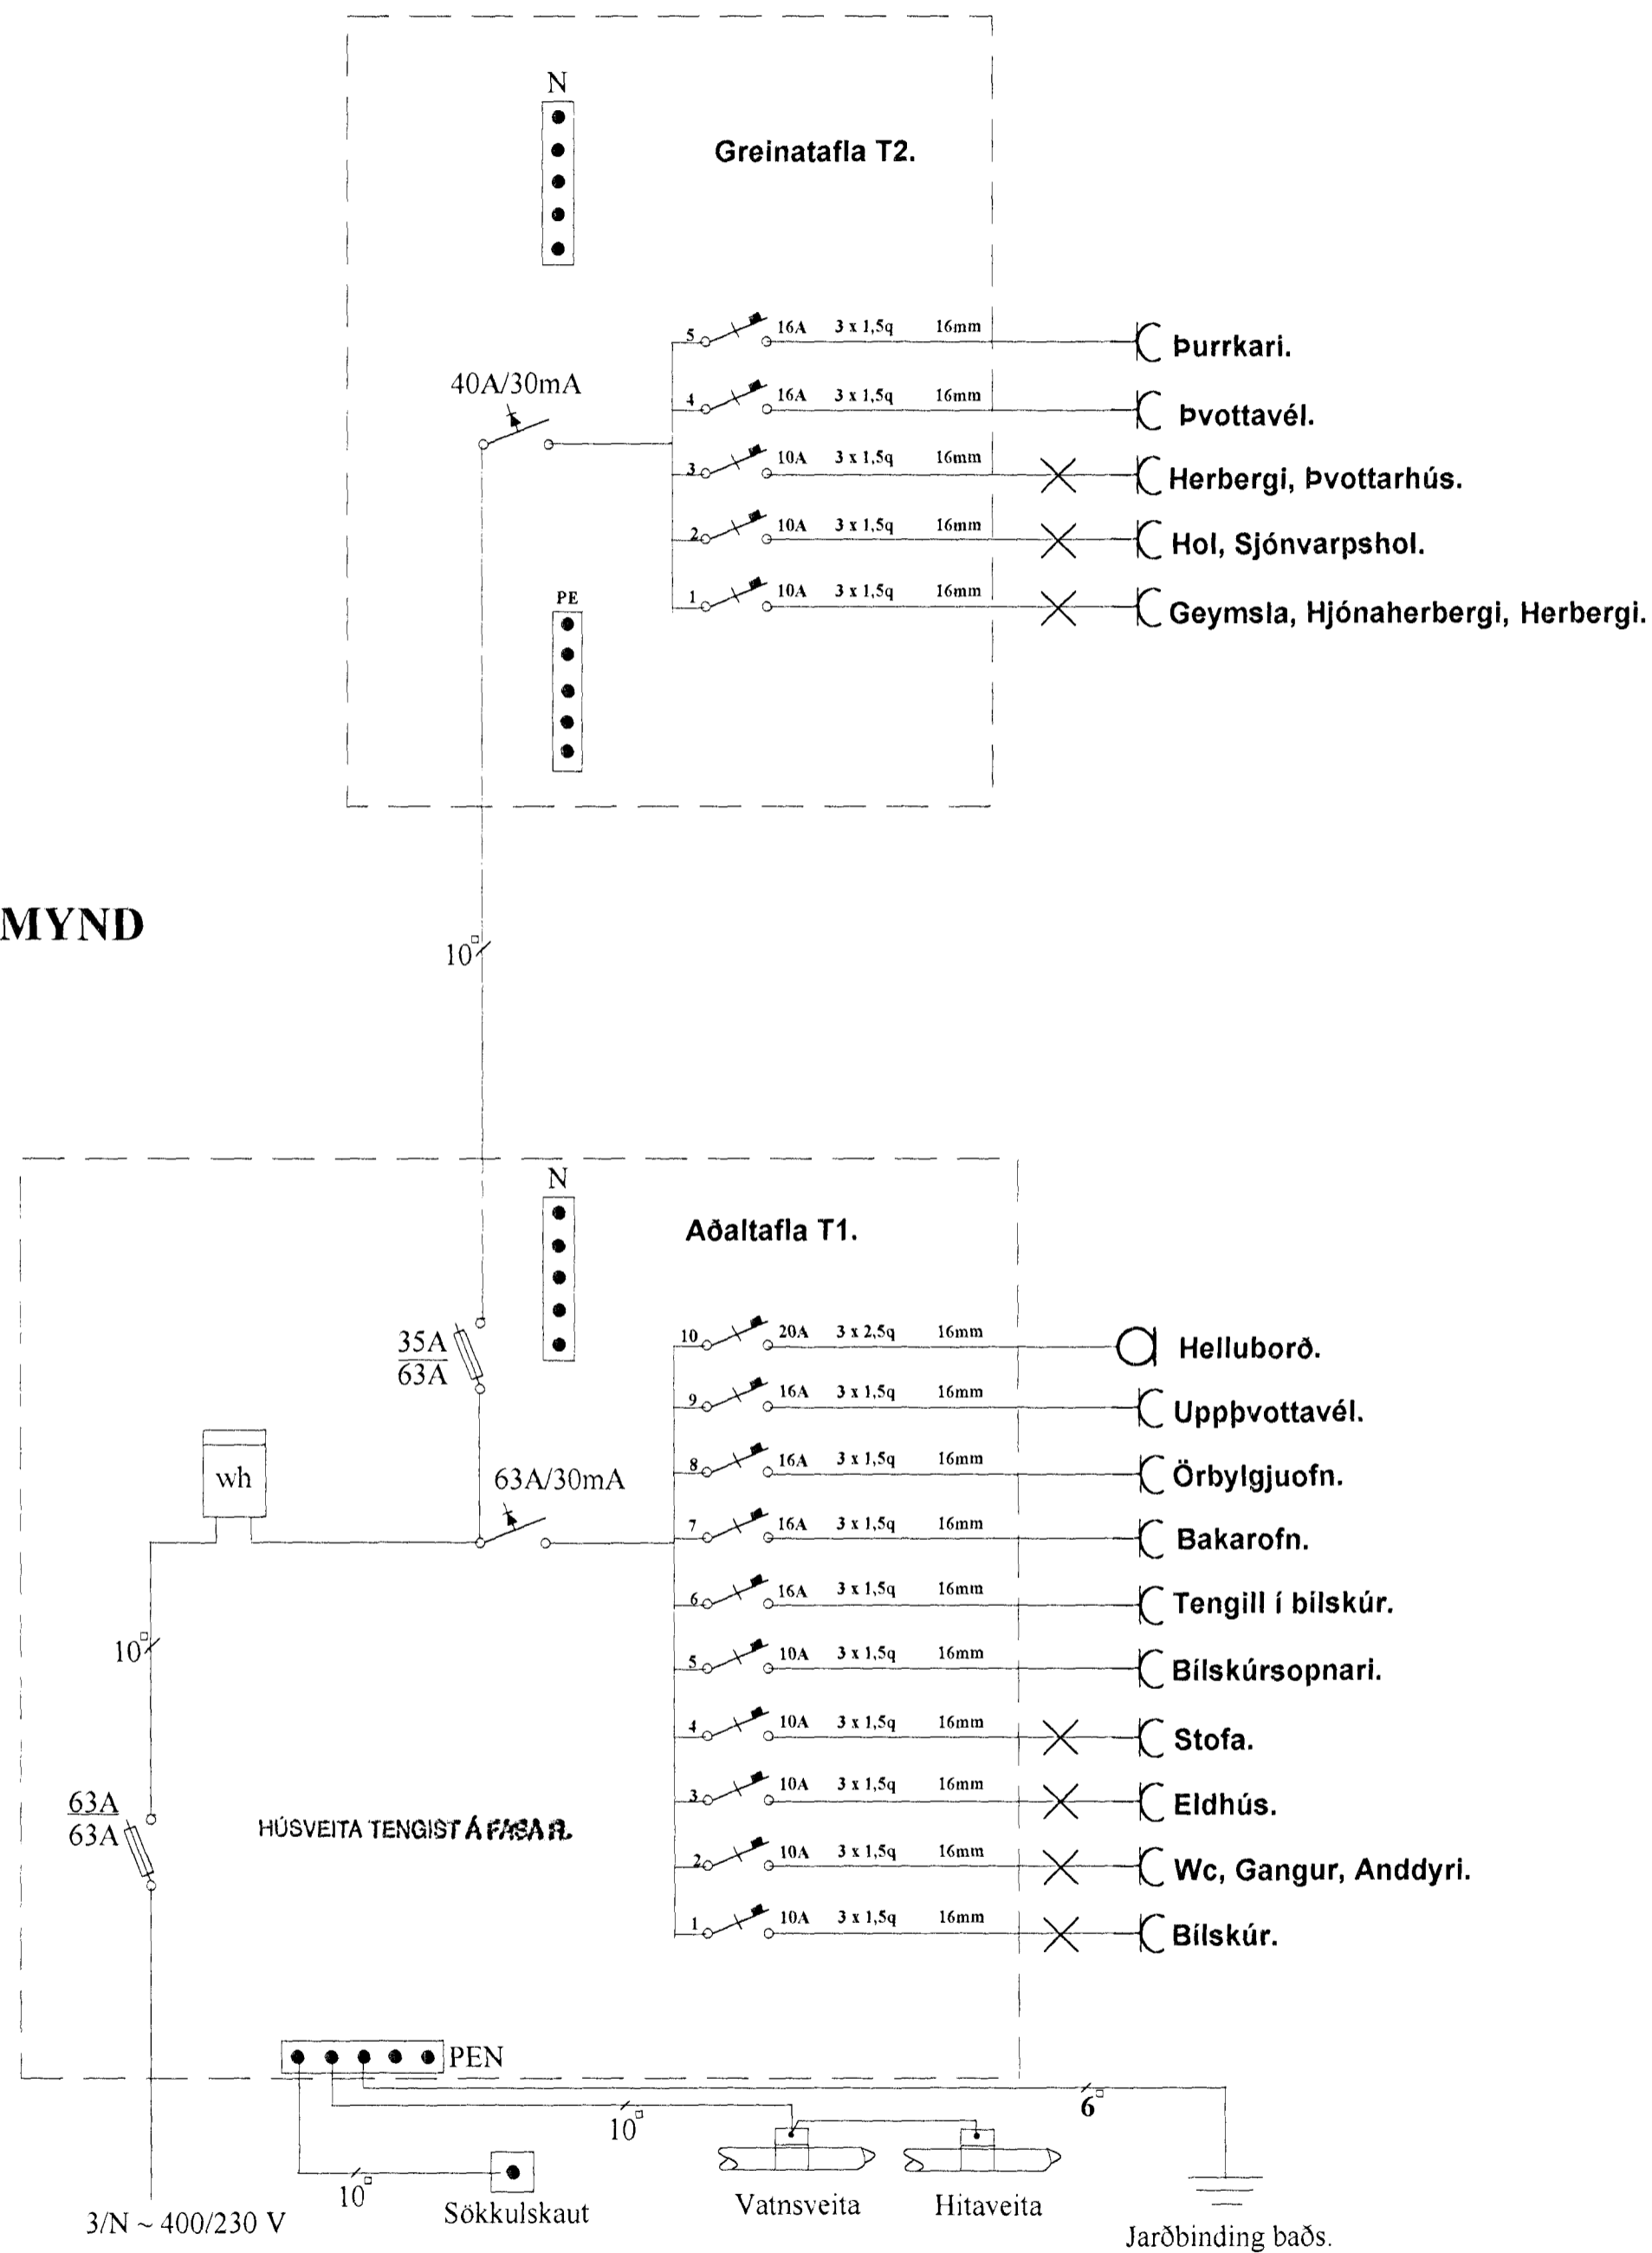

SÖKKULSKAUT

Raf - Bræður ehf.

Svanur H. Þórhallsson.
Löggiltur Rafvirkjameistari.
Laufriða 21. 112. Rvk.
S. 5675880. Fax. 5675880.
GSM. 8965086.

Verkefni: Svöluás 2. Hafnarfirði.

Teikning: Einlínummynd / Sökkulskaut.

Teiknað: Svanur.

Kvarði:

Dags: 17.Sept.2001.

Teikning nr: 3 af 3.

Svanur Þórhallsson