


Snið 1:50

Inntök samþykkt 24.9.2001.  
f.h. HITAVEITU SUÐURNESJA h.f.  
*Birgir Dagbjarts*

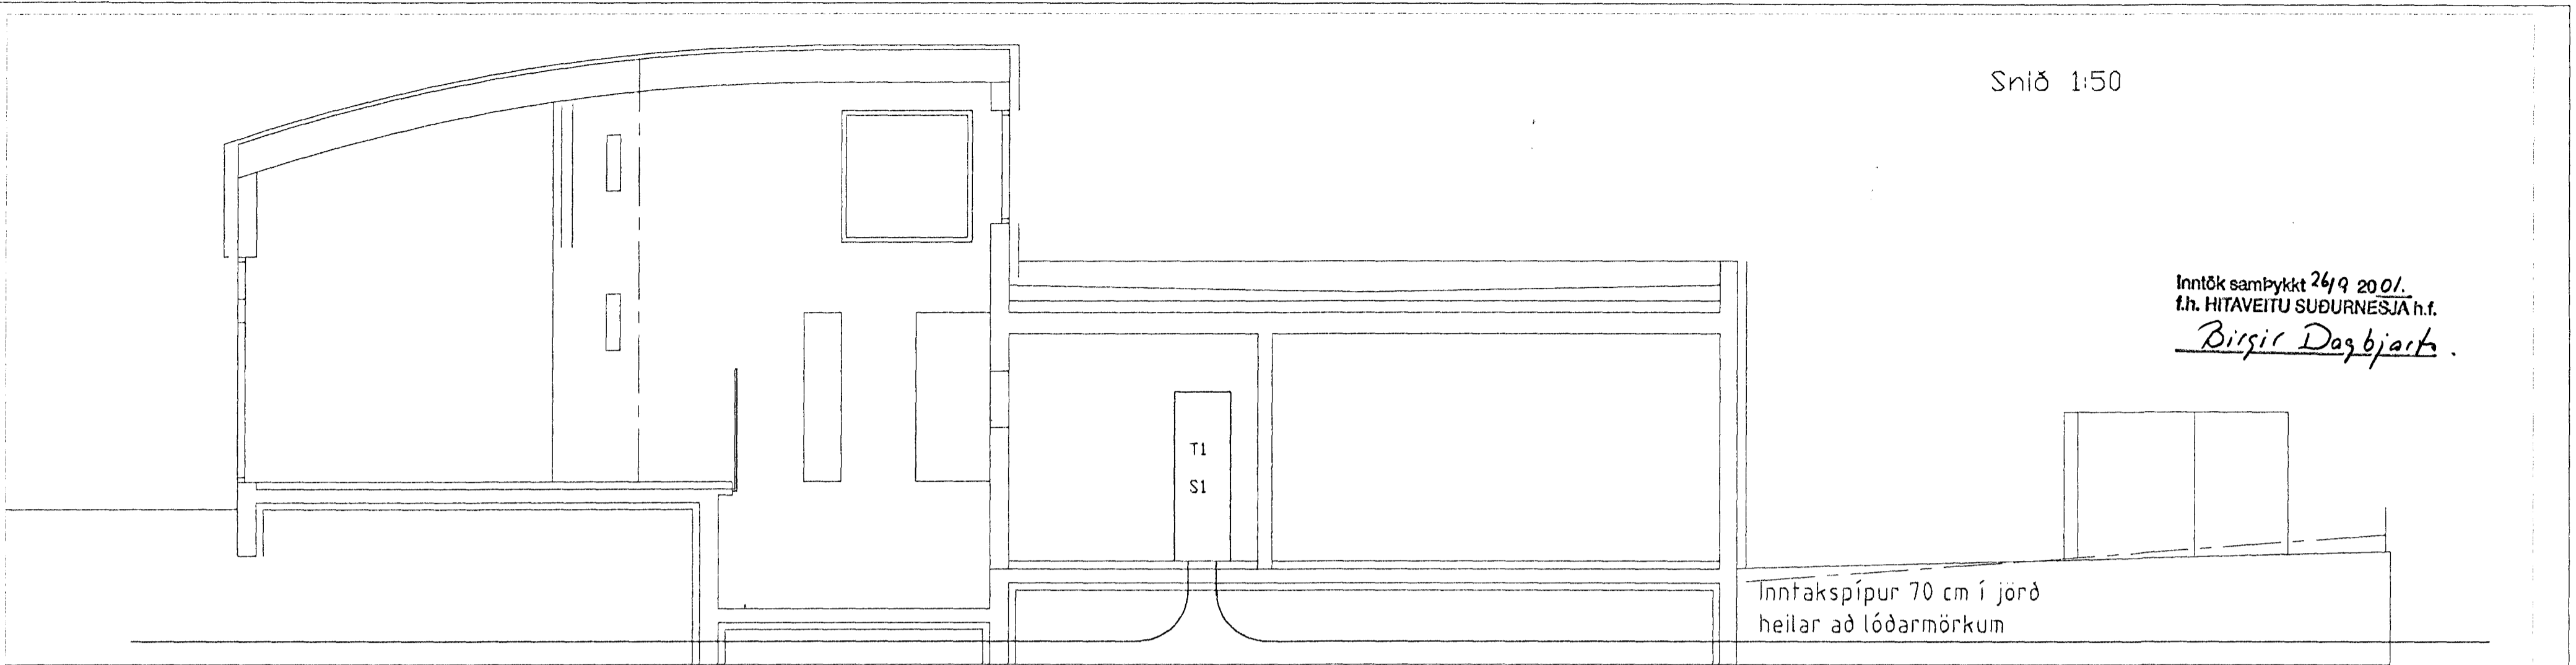


Inntakspípur 70 cm í jörð  
heilar að lóðarmörkum

1x32mm Garðlýsin, setlaug

50mm Rafveita  
50mm Sími  
50mm Loftnet  
40mm Aukarör  
32mm Garðlýsing

Afstöðunynd 1:250

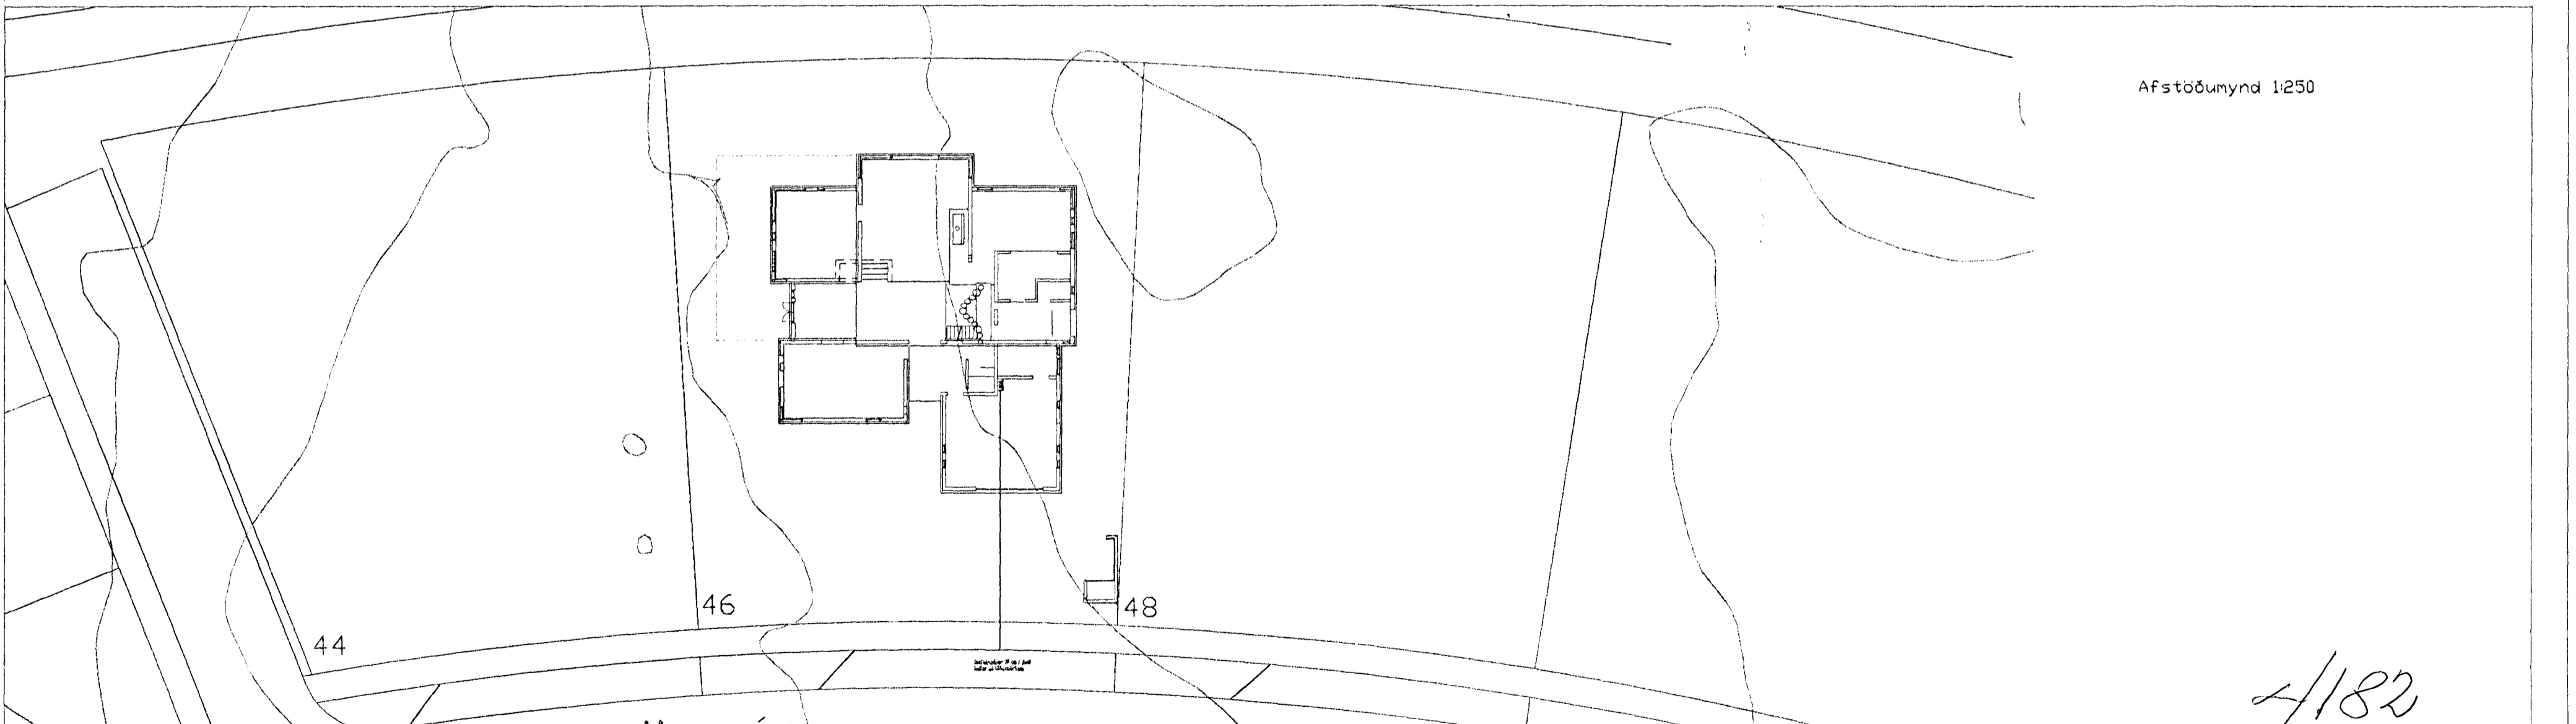

SVÖLUÁS

4/182

