



ADALTAFLA

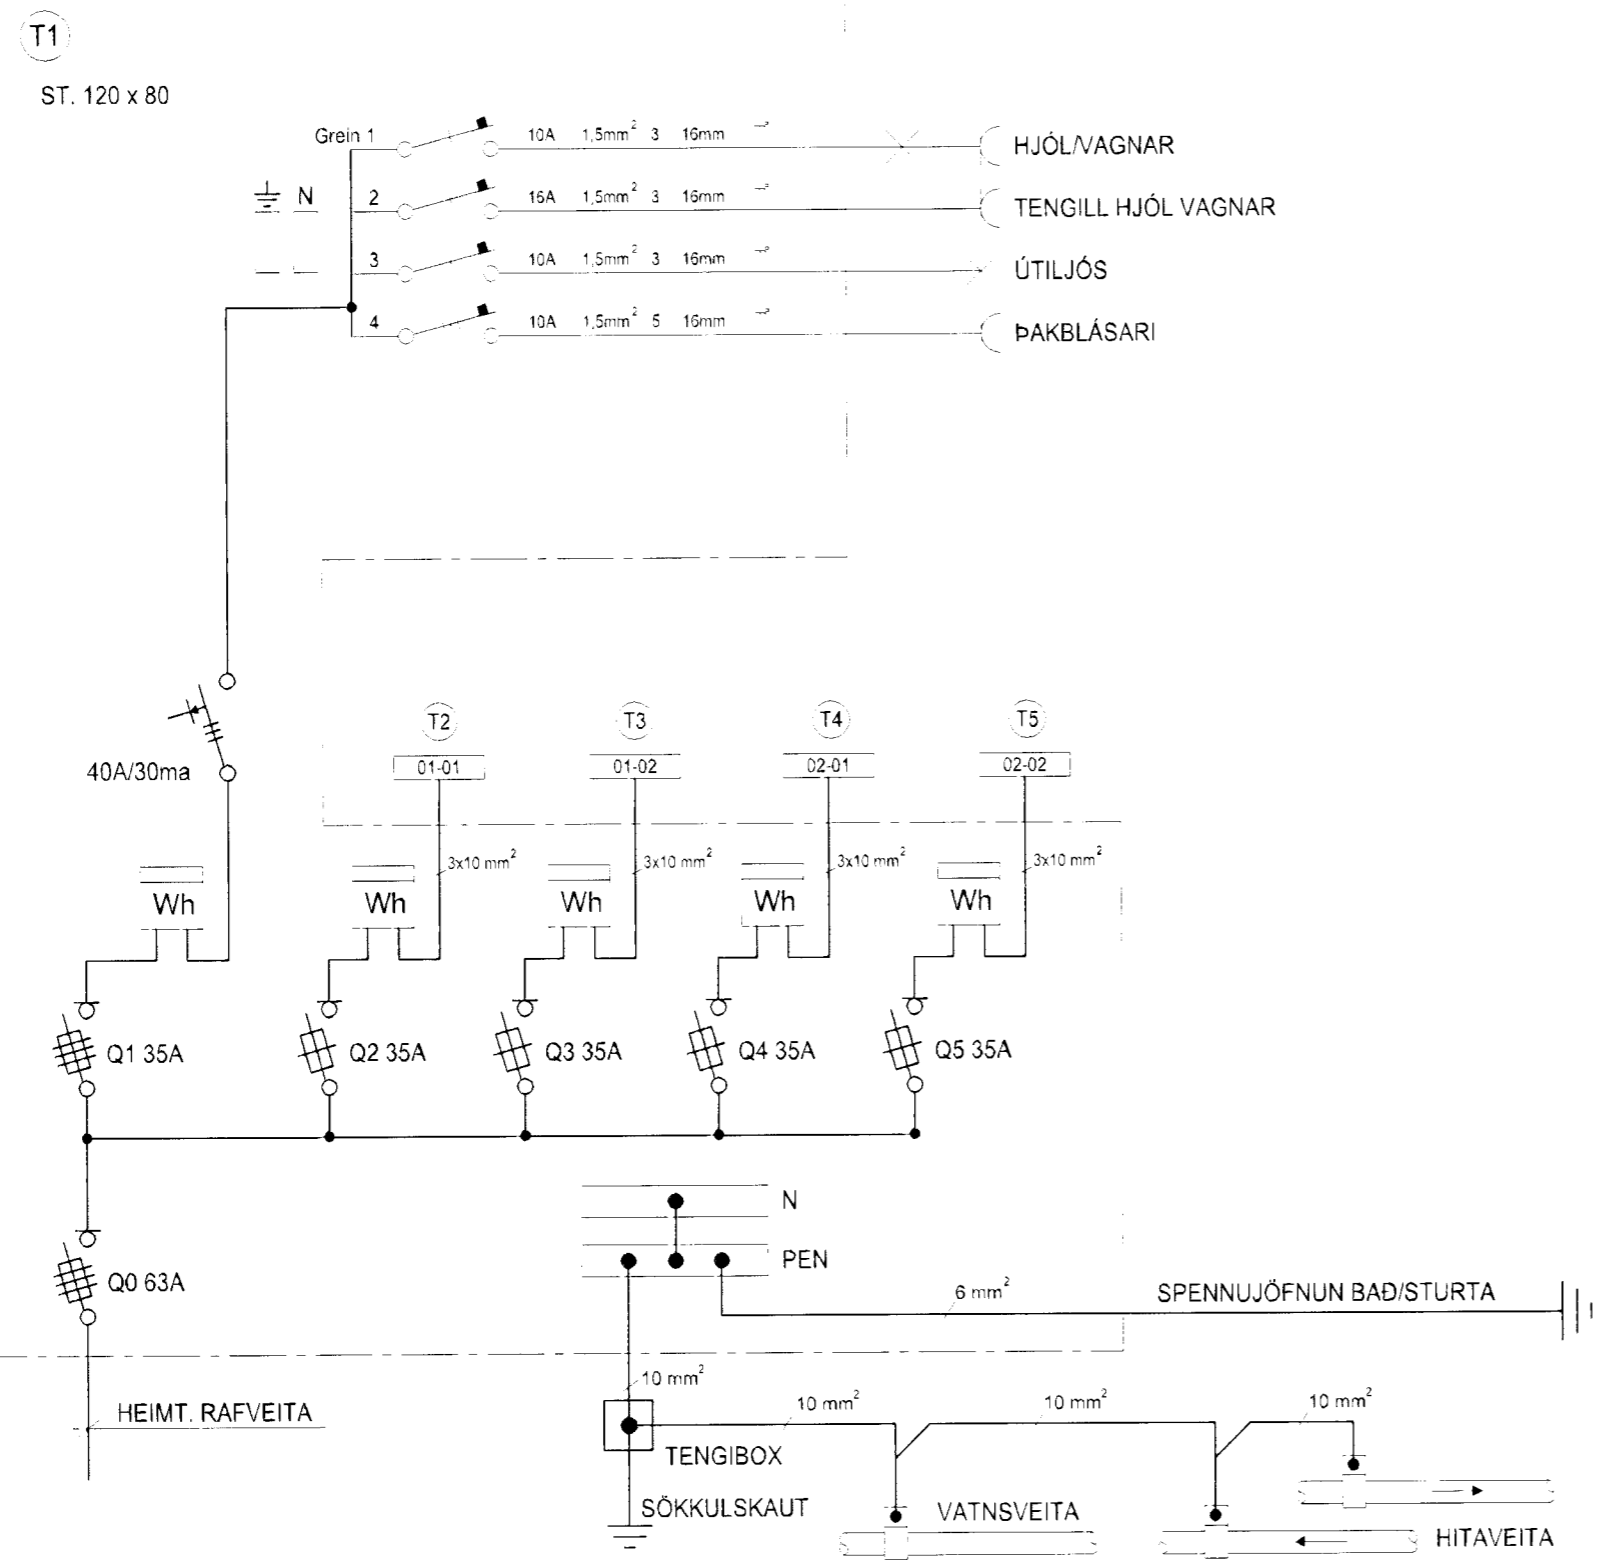

GREINATÖFLUR T2 OG T3

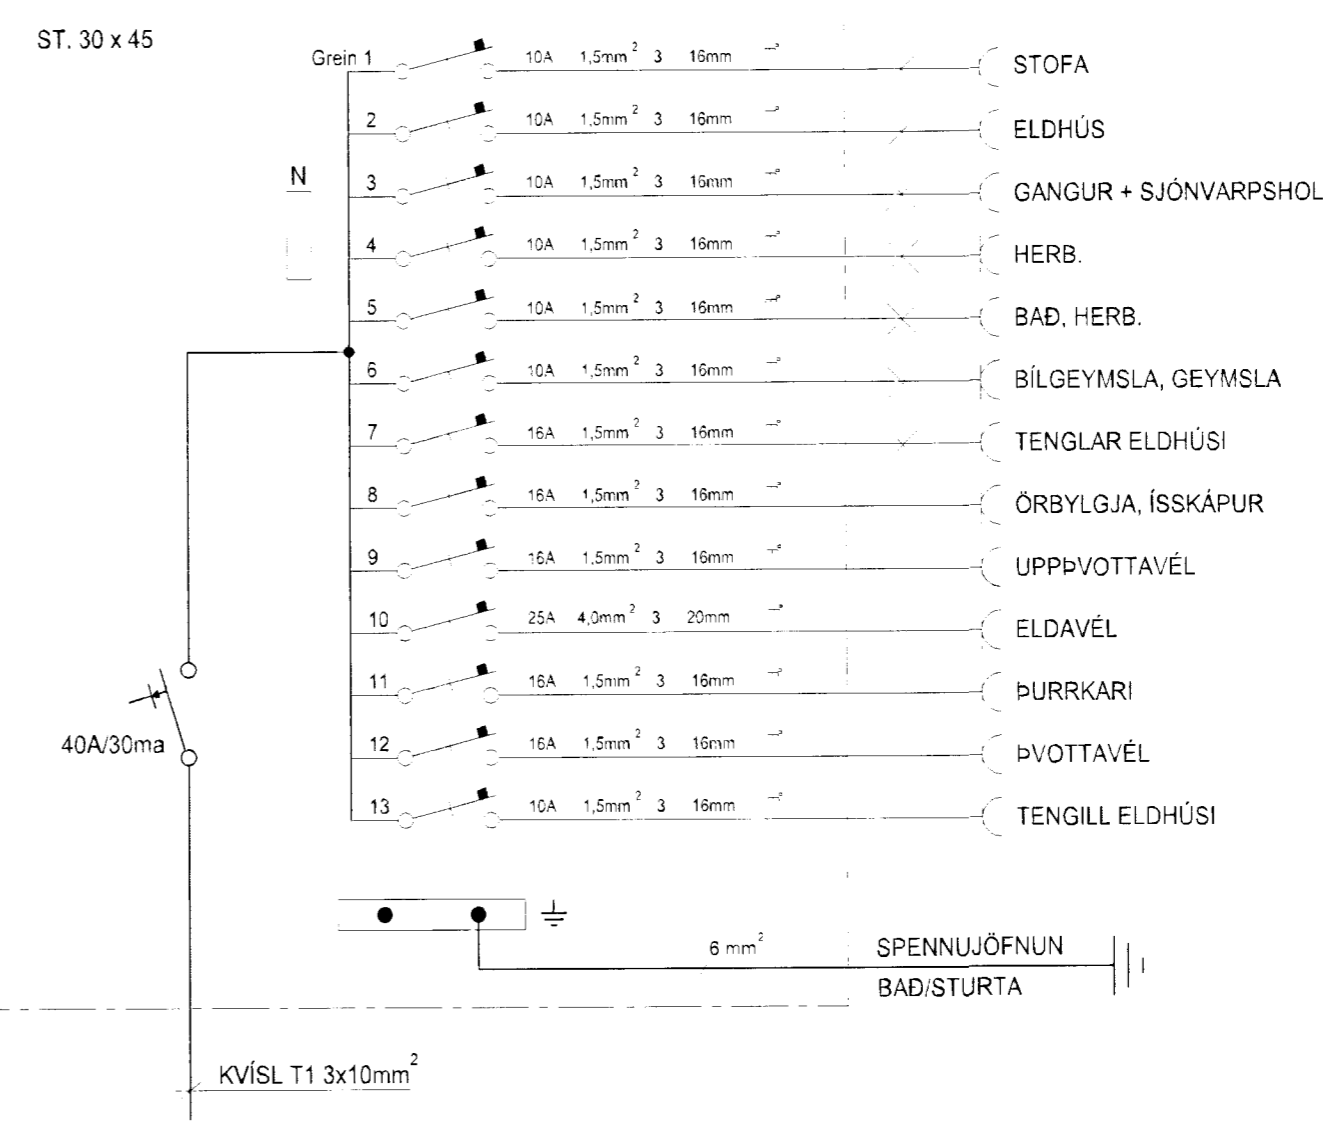

GREINATÖFLUR T4 OG T5

