


heitur pottur  
VERÖND

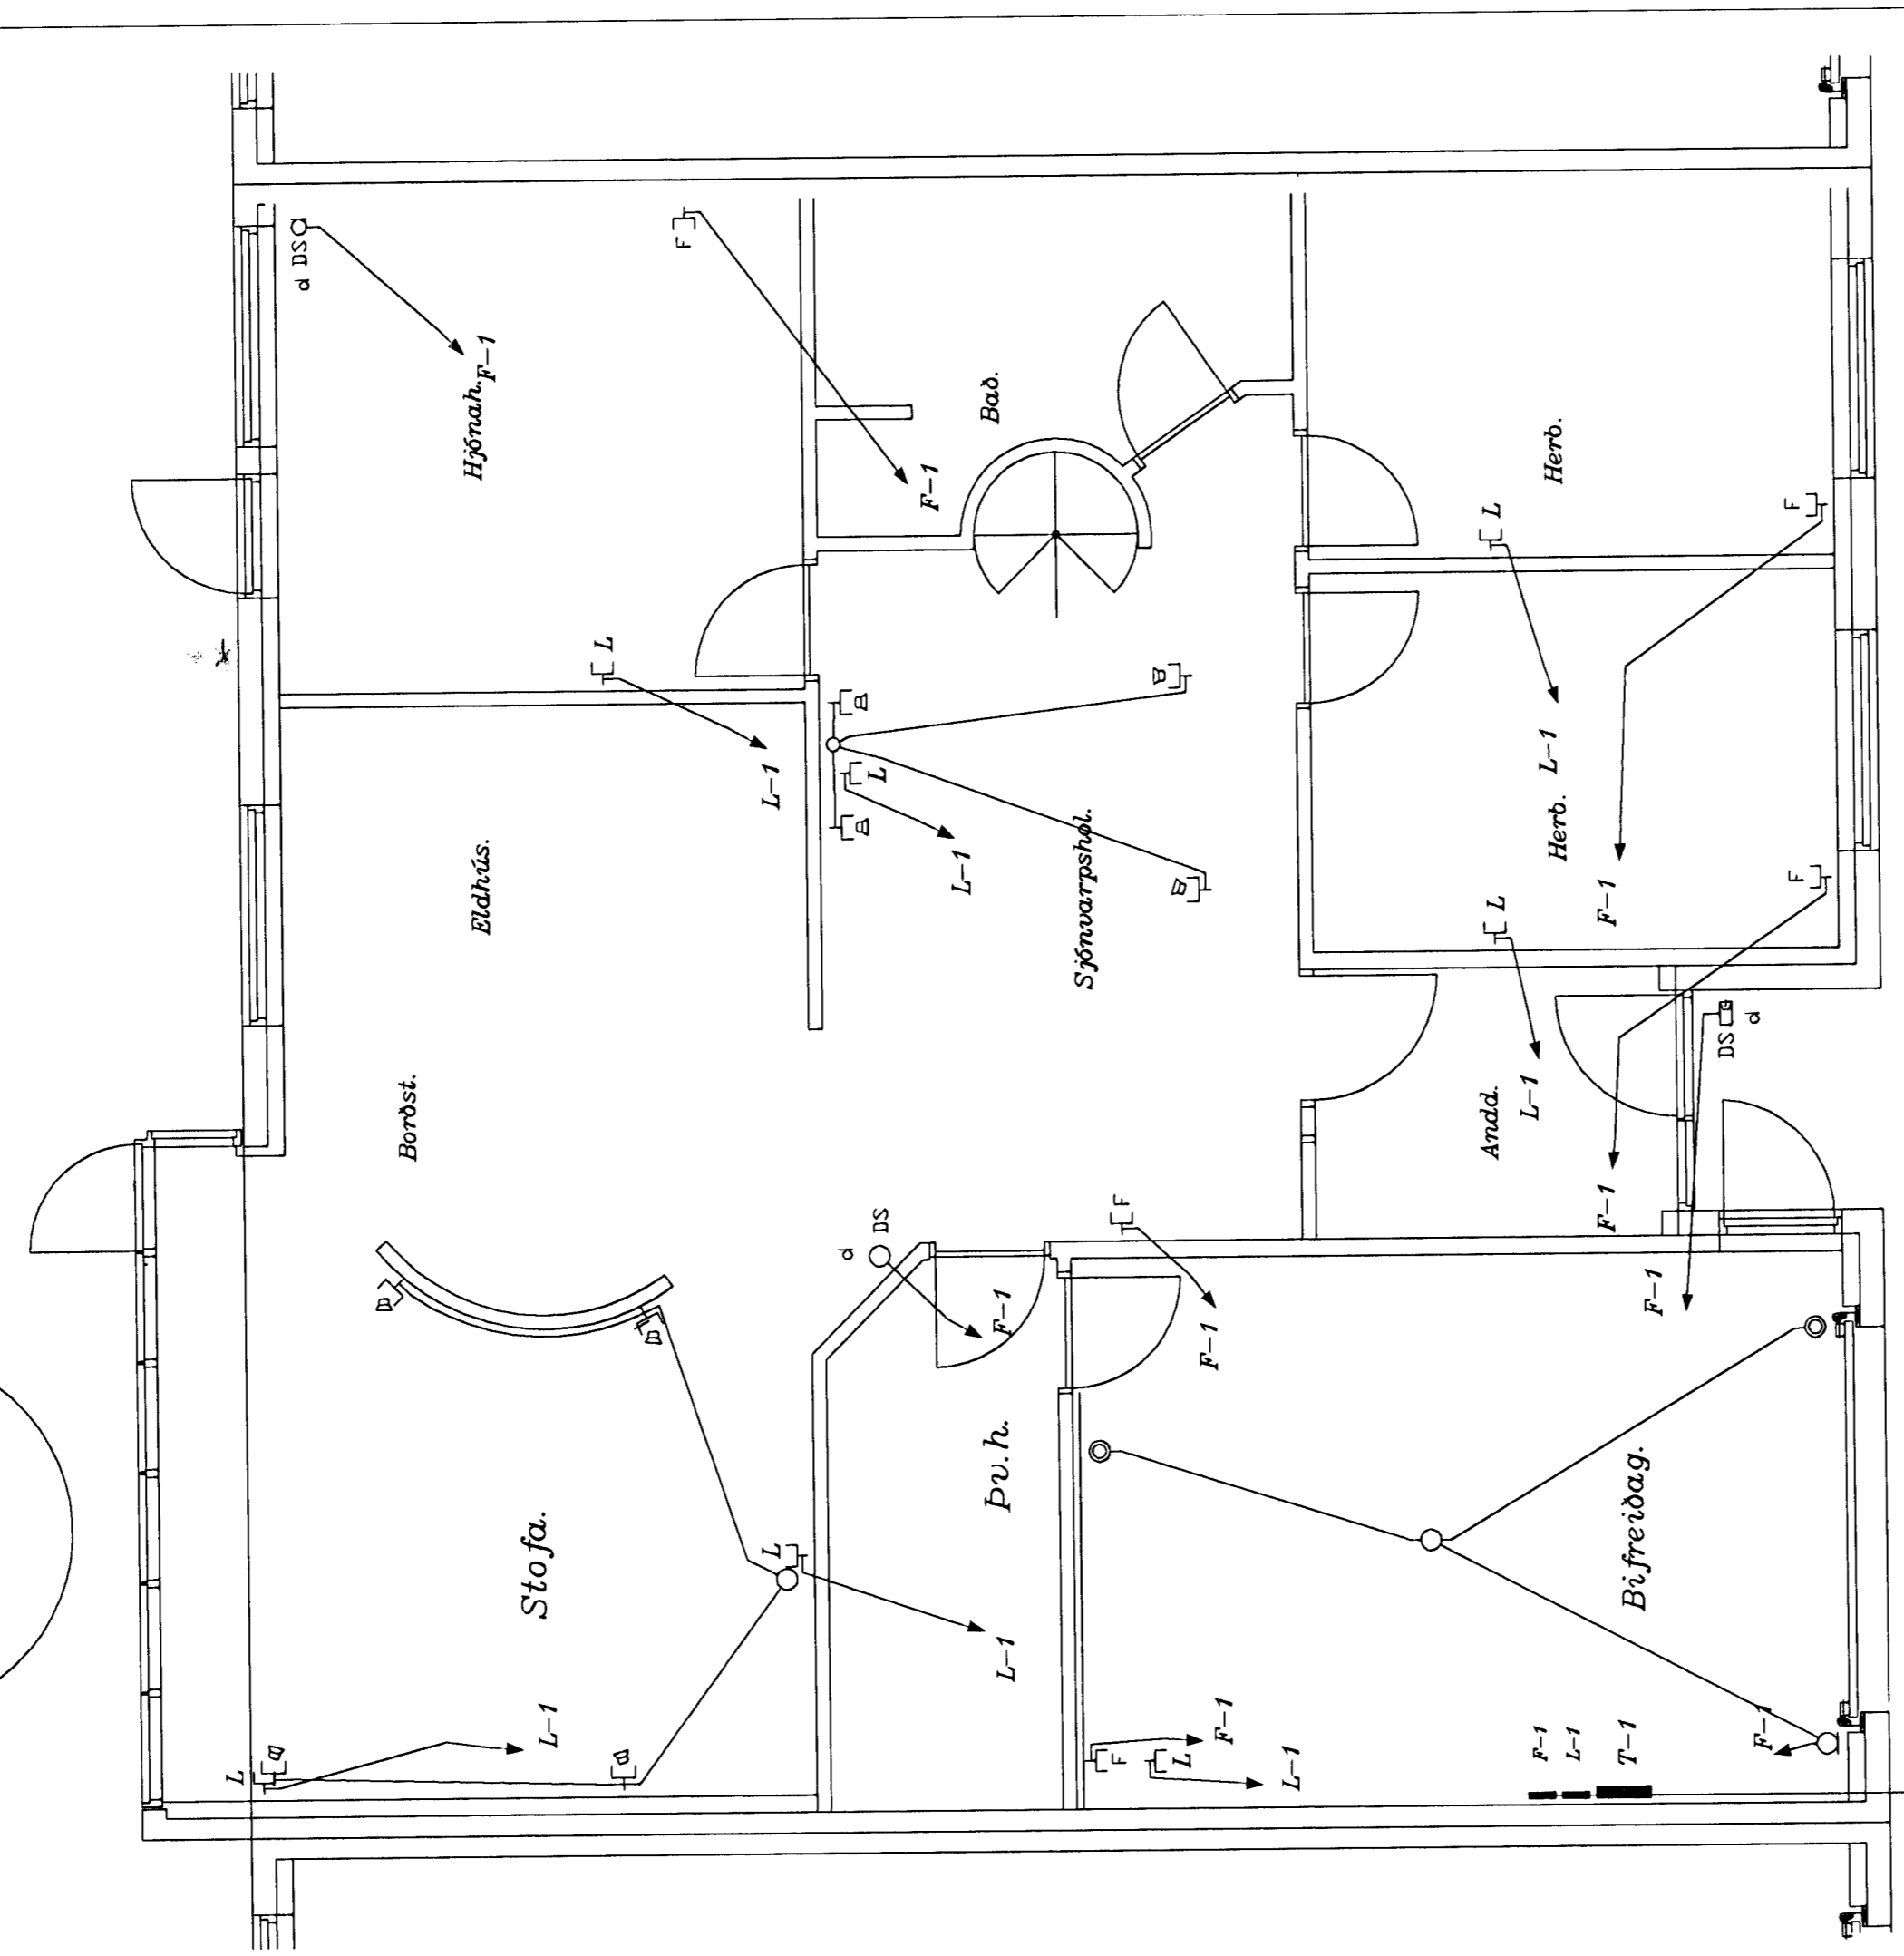

Ra.fveita. Ø 50mm } Rör út fyrir  
 Breiddand. Ø 32mm } lóðarmörk.  
 Sími. Ø 32mm }  
 Aukarör. Ø 32mm } Ad sorpgeymslu.

Verk.	þrastarás 61,220 Hafn,		Birgir Björnsson	
Heiti:	Fjarskiptalagnir.		Vesturtún 47b	
	Mkv. 7:50	Blað. 4 af 5	225 Bessastaðahr.	
	Telkn.BB.	Yfirf.	Símar 555-2468 & 863-2468	
Breytt.	Gey,ND.	Dags. 14/10'01	No.	Hannað.BB. Samþ. <i>Bj</i>