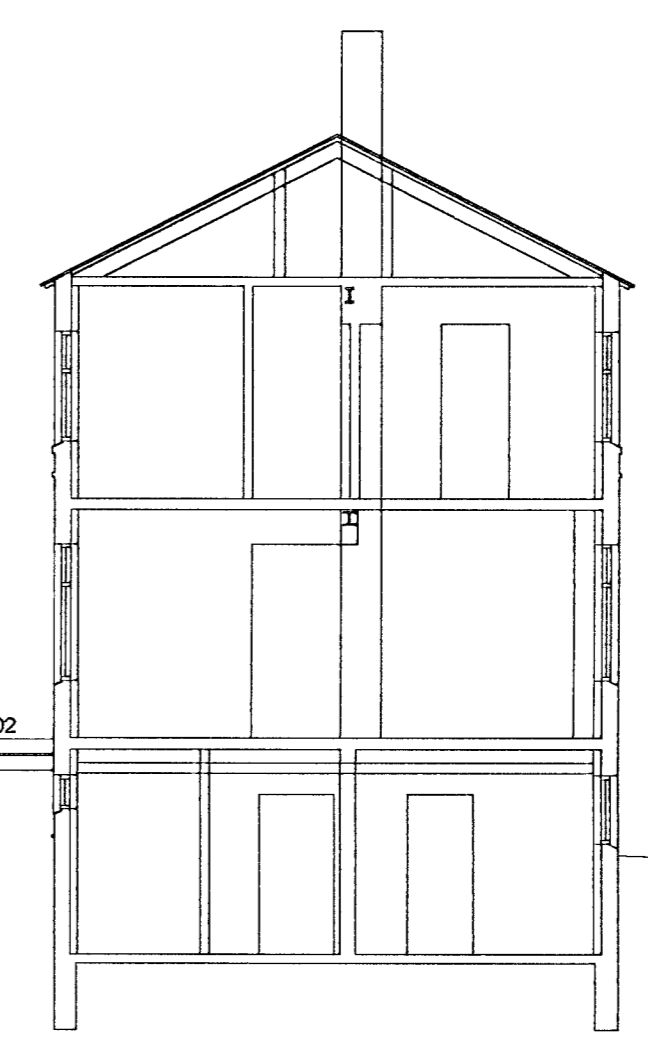
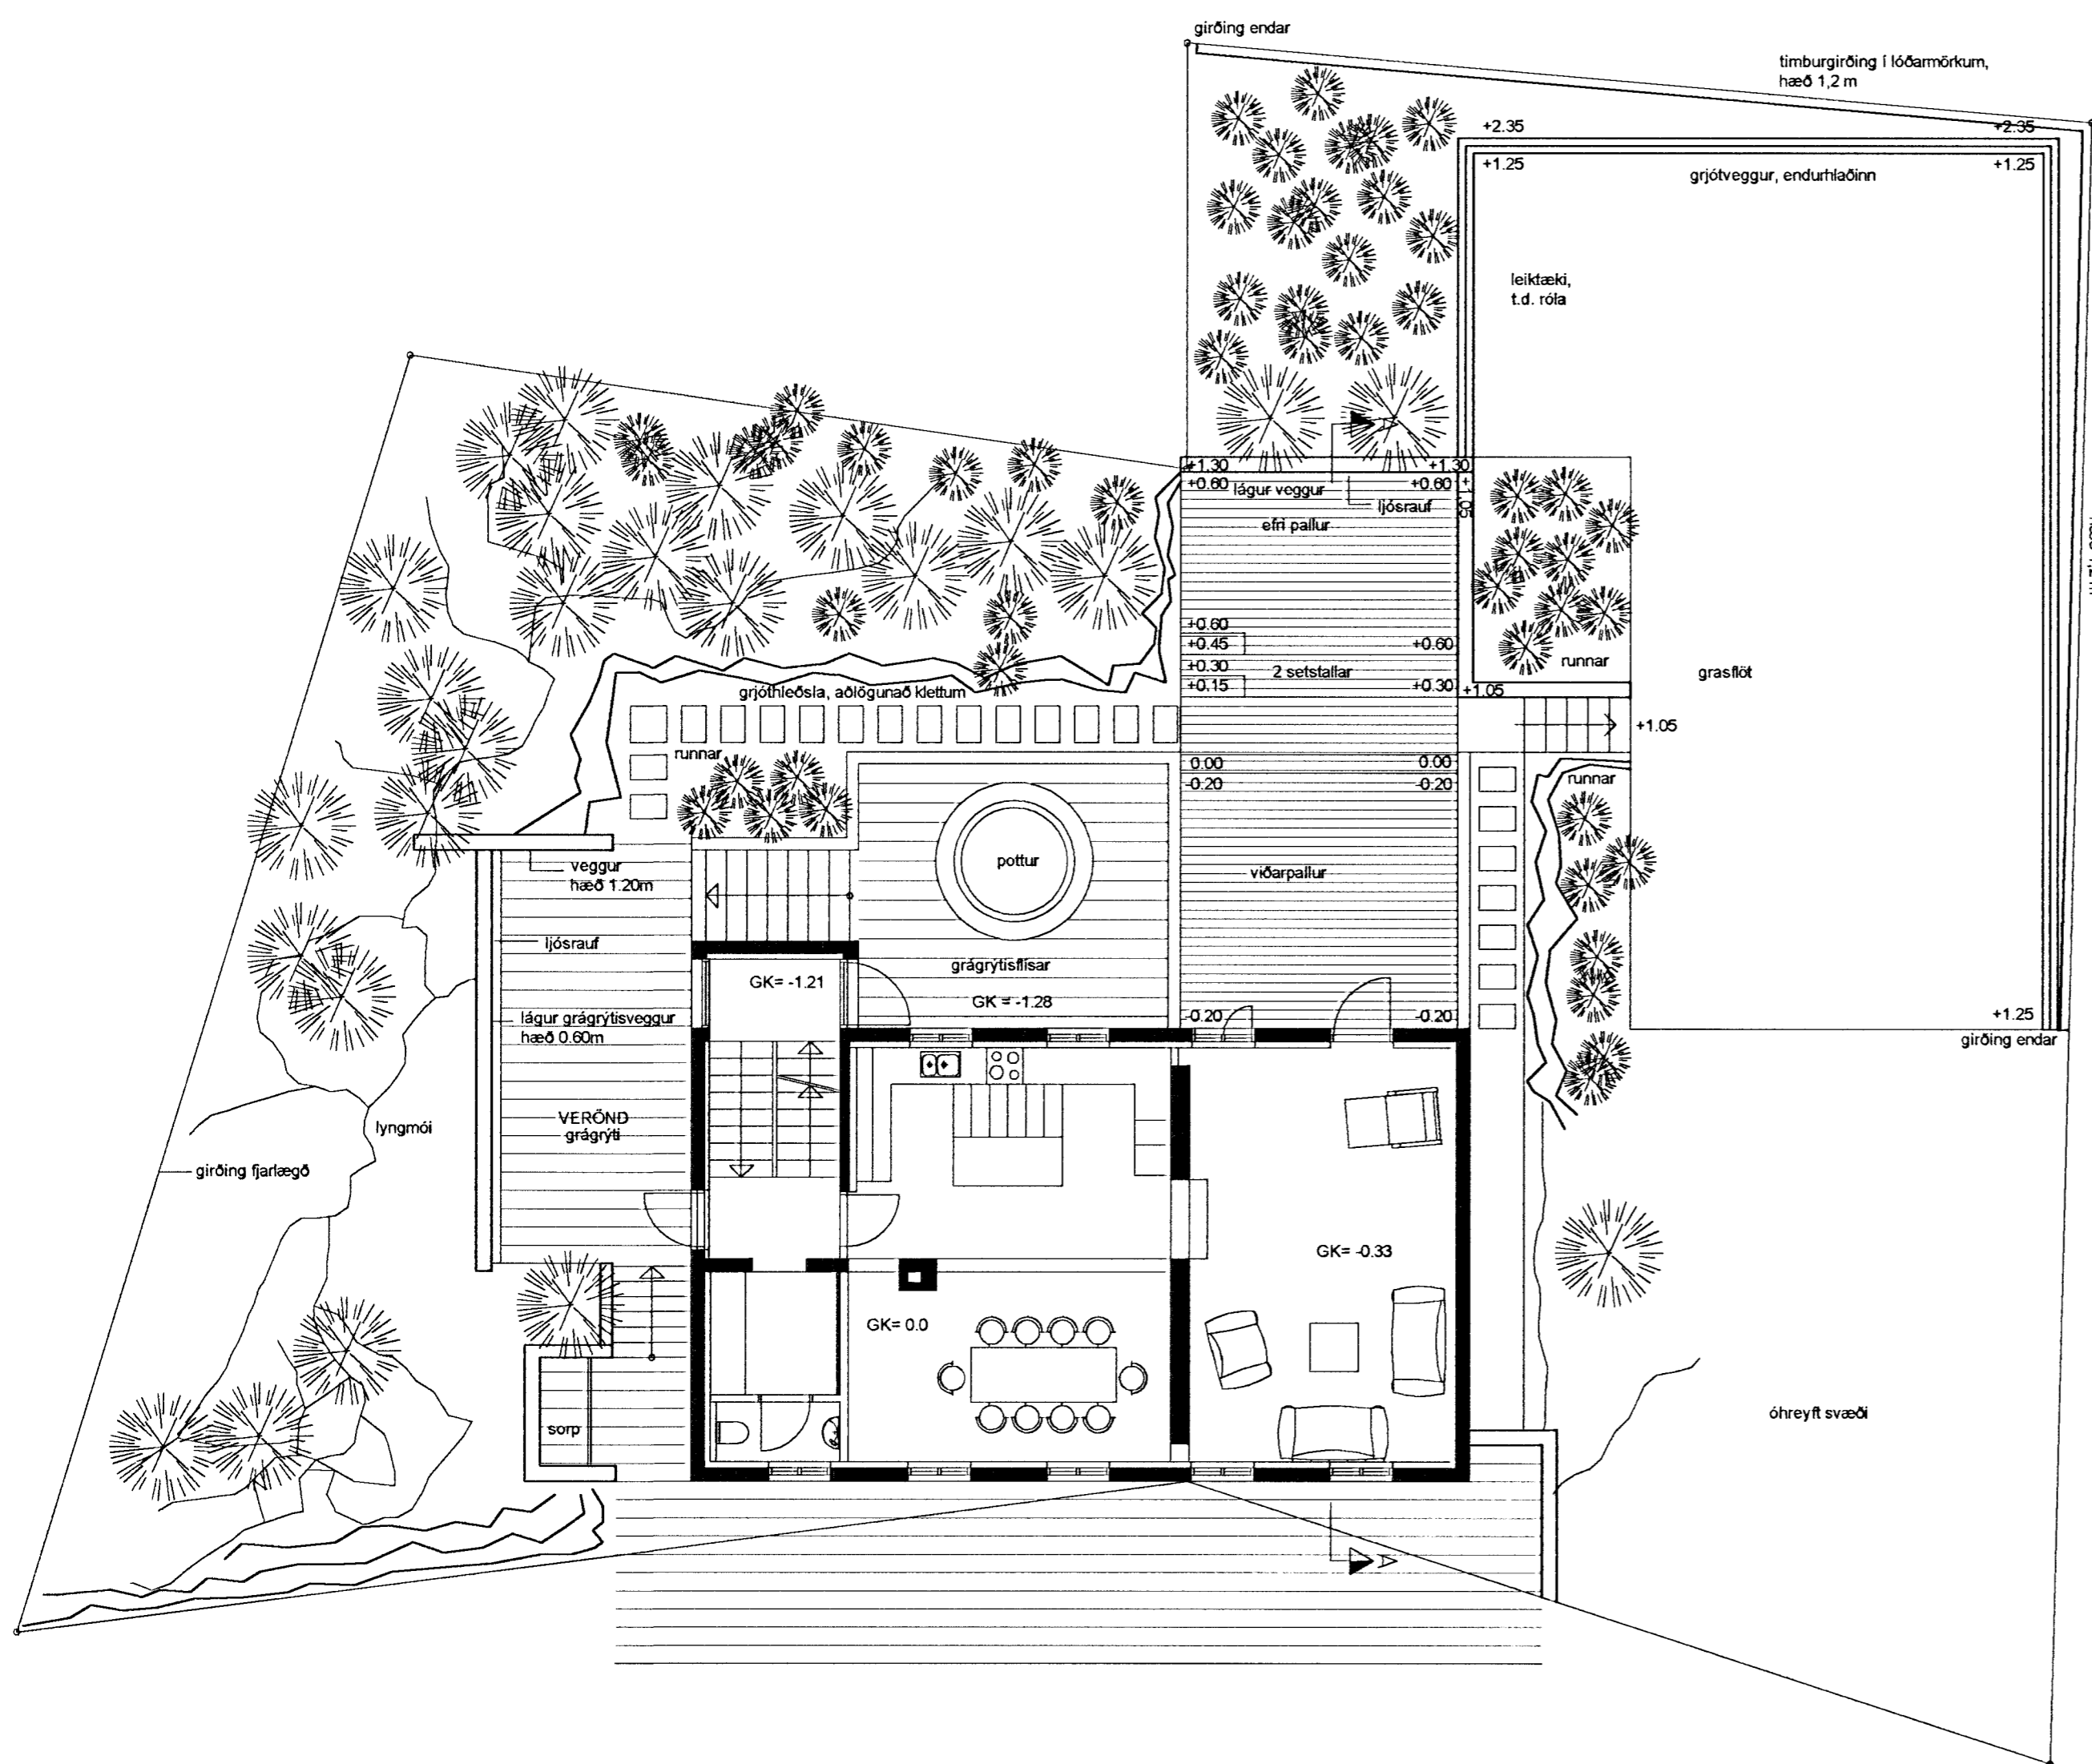

 Samþykkt þann  
 09. MAJ 2007  
 Eyggjagálfellurinn í Hamarhlíð  
 P.h. Sigurbjartur Halldórsson



setkantur: +1.30  
 efripallur: +0.90 setstallar, prep  
 millipallur: 0.00 steyptur veggur: -0.02  
 neðri pallur: -0.20

**AUSTURGATA 11**  
**LÓÐARTEIKNING**

KVADRHAZ:	1:100	TEIKN NR:	001
DAGS:	01.03.2007	HANNAÐ:	PH
FLOKKUR:	1400-E	TEIKNAD:	PH
SKRÁ:	06111-gm.dwg	VERKNR:	06111


 Þráinustæki  
 302857-3299  
**LANDSLAG** T.E.  
**LANDSLAGSARKITEKTAR FÍLA**  
 SKÓLAVÖRDUSTÍG 11, 101 REYKJAVÍK, SÍMI: 5355300, FAX: 5355301  
 VEFANG: WWW.LANDSLAG.IS / NETFANG: LANDSLAG@LANDSLAG.IS