



GRUNNMYND 2. HÆÐ

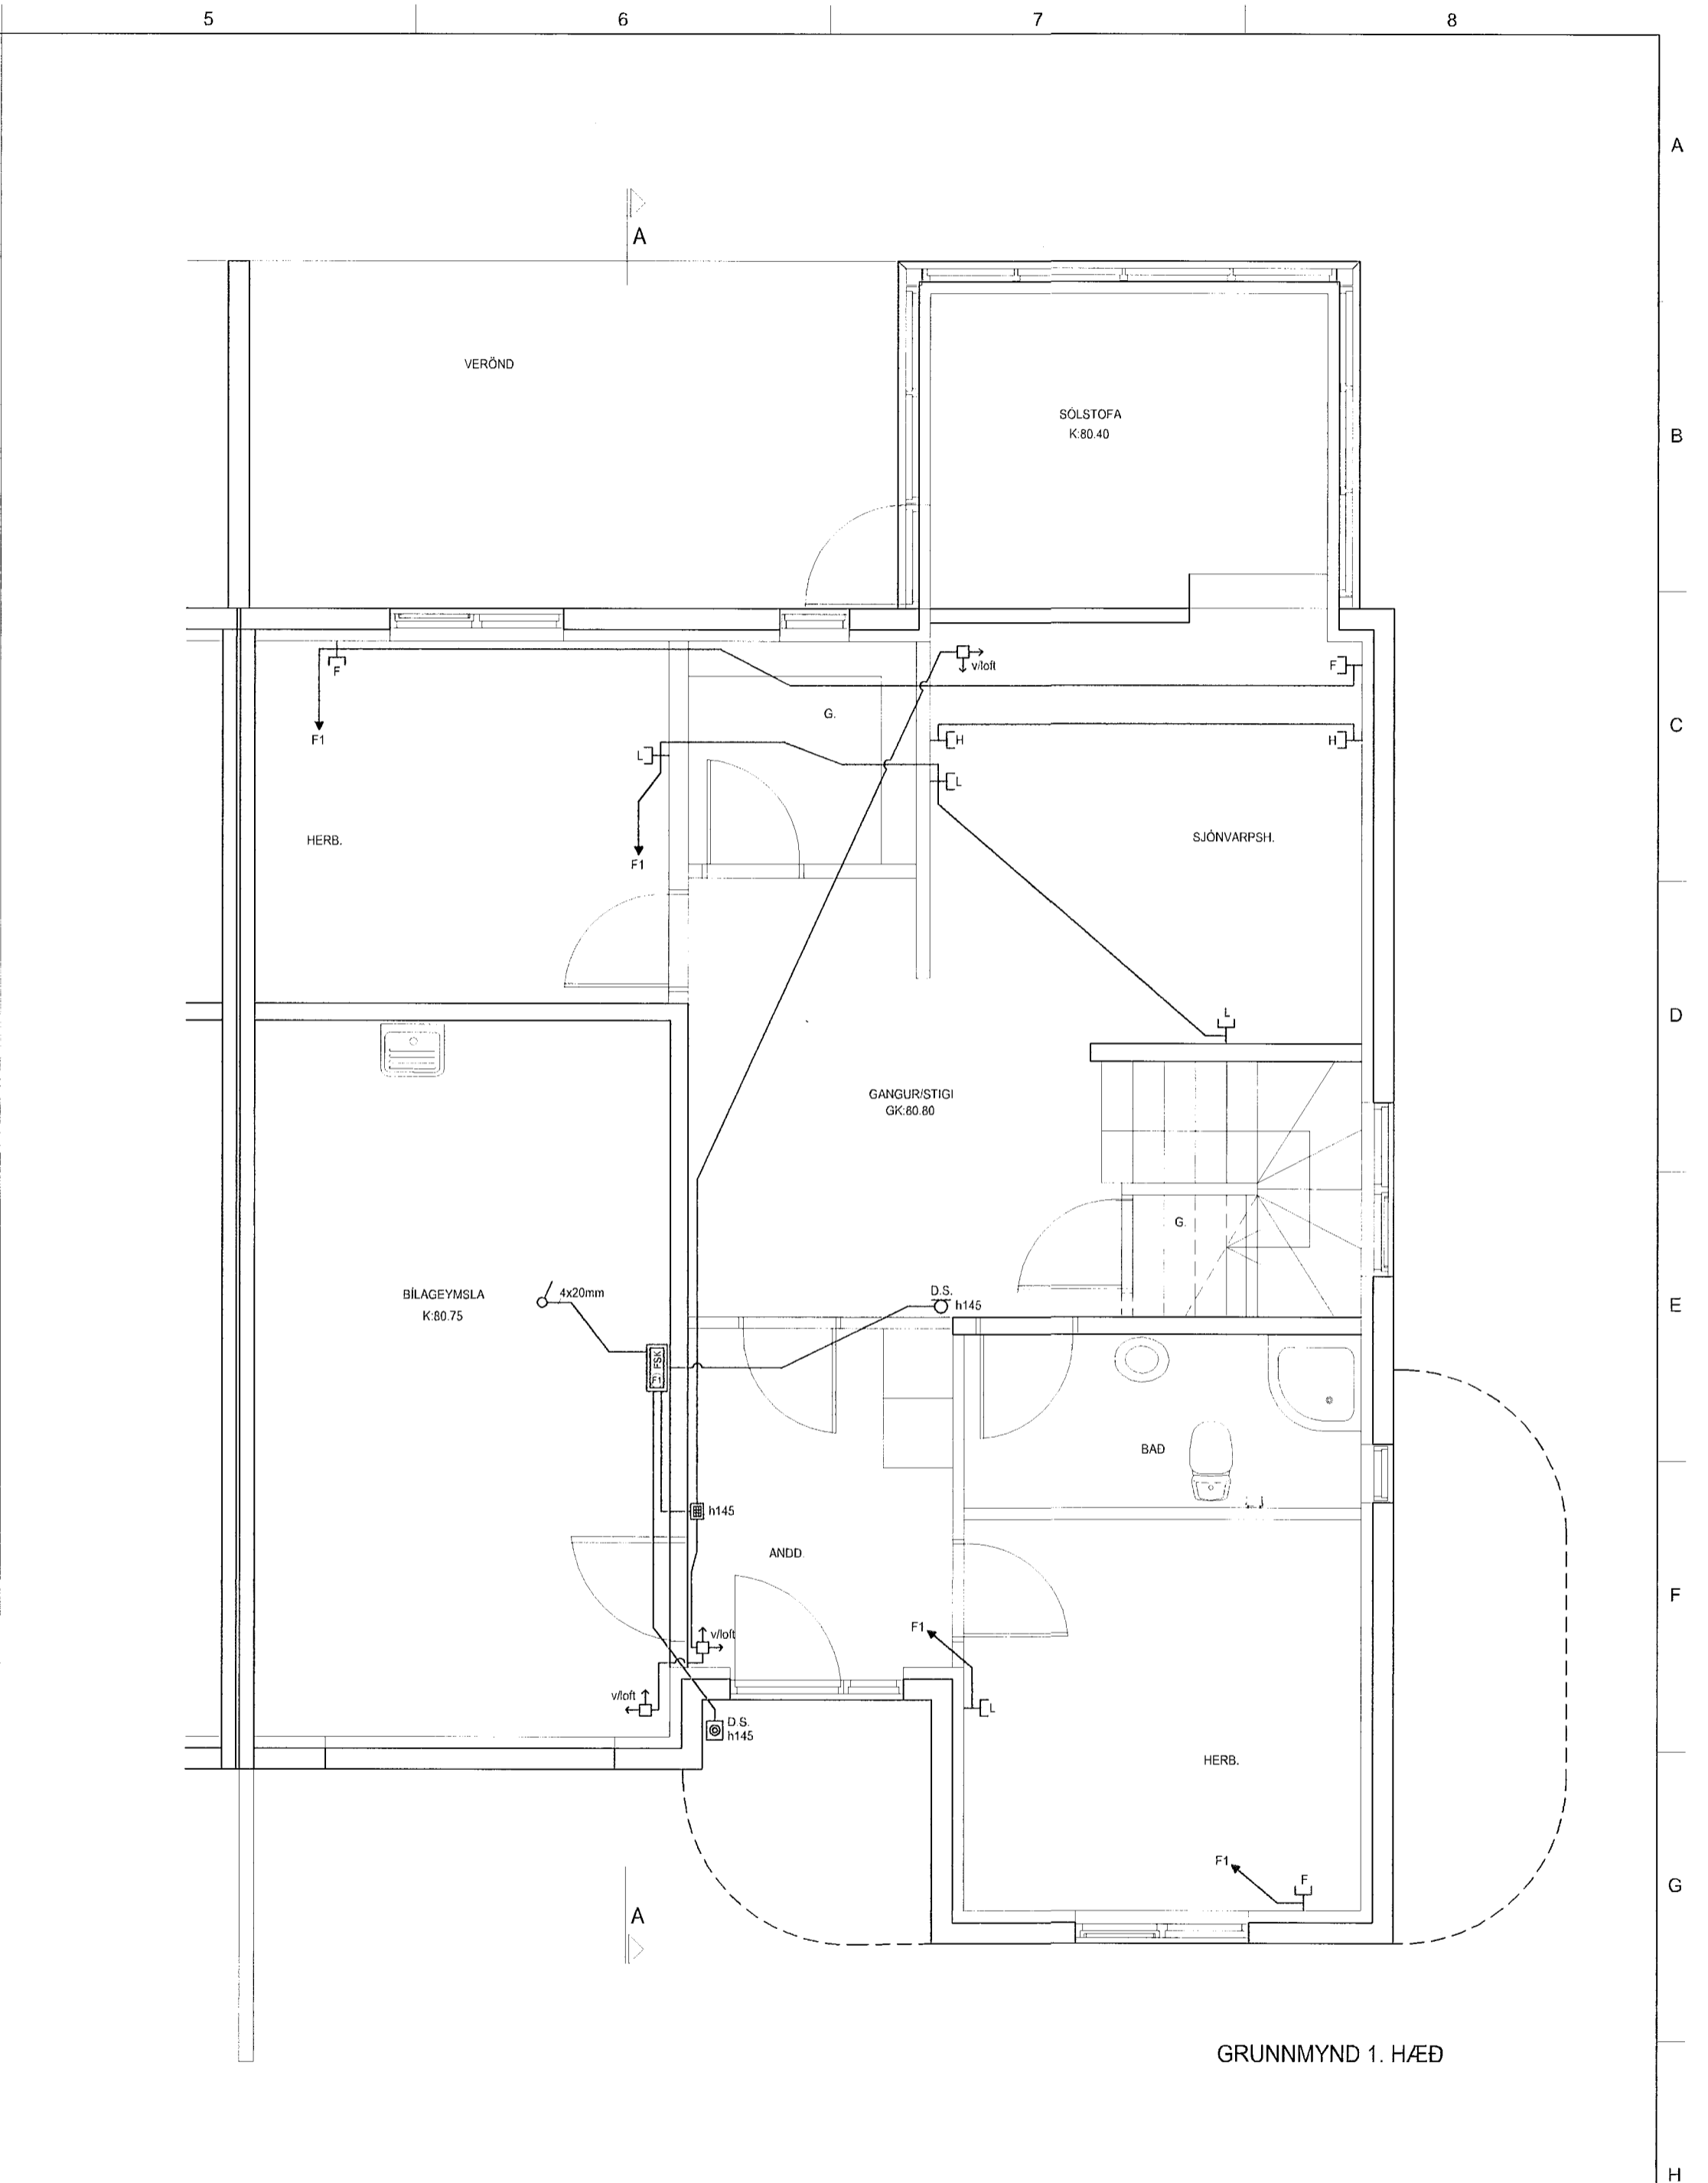

GRUNNMYND 1. HÆÐ

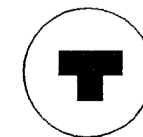

HELGI KR. EIRIKSSON RAFLAGNAHÖNNUN

Helgi Kr. Eiríksson

KT. 110156-2789

SKIPHOLT 37, 108 REYKJAVÍK S:568-8388
E-MAIL: TEIKN@LUMEX.IS

DAGS.	04.03.2002	SÍÐA NR.	3 AF 5	HANNAD	HKE	VERKEFNI	SVÖLUÁS 10
TEIKN. NR.	AR-03	TÖLVUHEITI	GRSVOLUAS10-12	TEIKNAD	PHS	RAFLÖGN	FJARSKIPTALAGNAKERFI
VERKHLUTI	GRUNNMYNDIR	BREYTING A		YFIRFARID	HKE		
MKV.	1:50	BREYTING B					